

SECTION 10, TWP. 3 NORTH, RGE. 9 EAST, W.M.

TRANSON SURVEYING


Aug 28 2 17 PM '88

D. New Dep.

GARY L. TRANTOW

BASIS OF BEARINGS: South line of Section 10 taken from GLO as shown

- Set 5/8" x 30" iron rod with plastic cap, or as noted
- See Reference 4 for additional information.

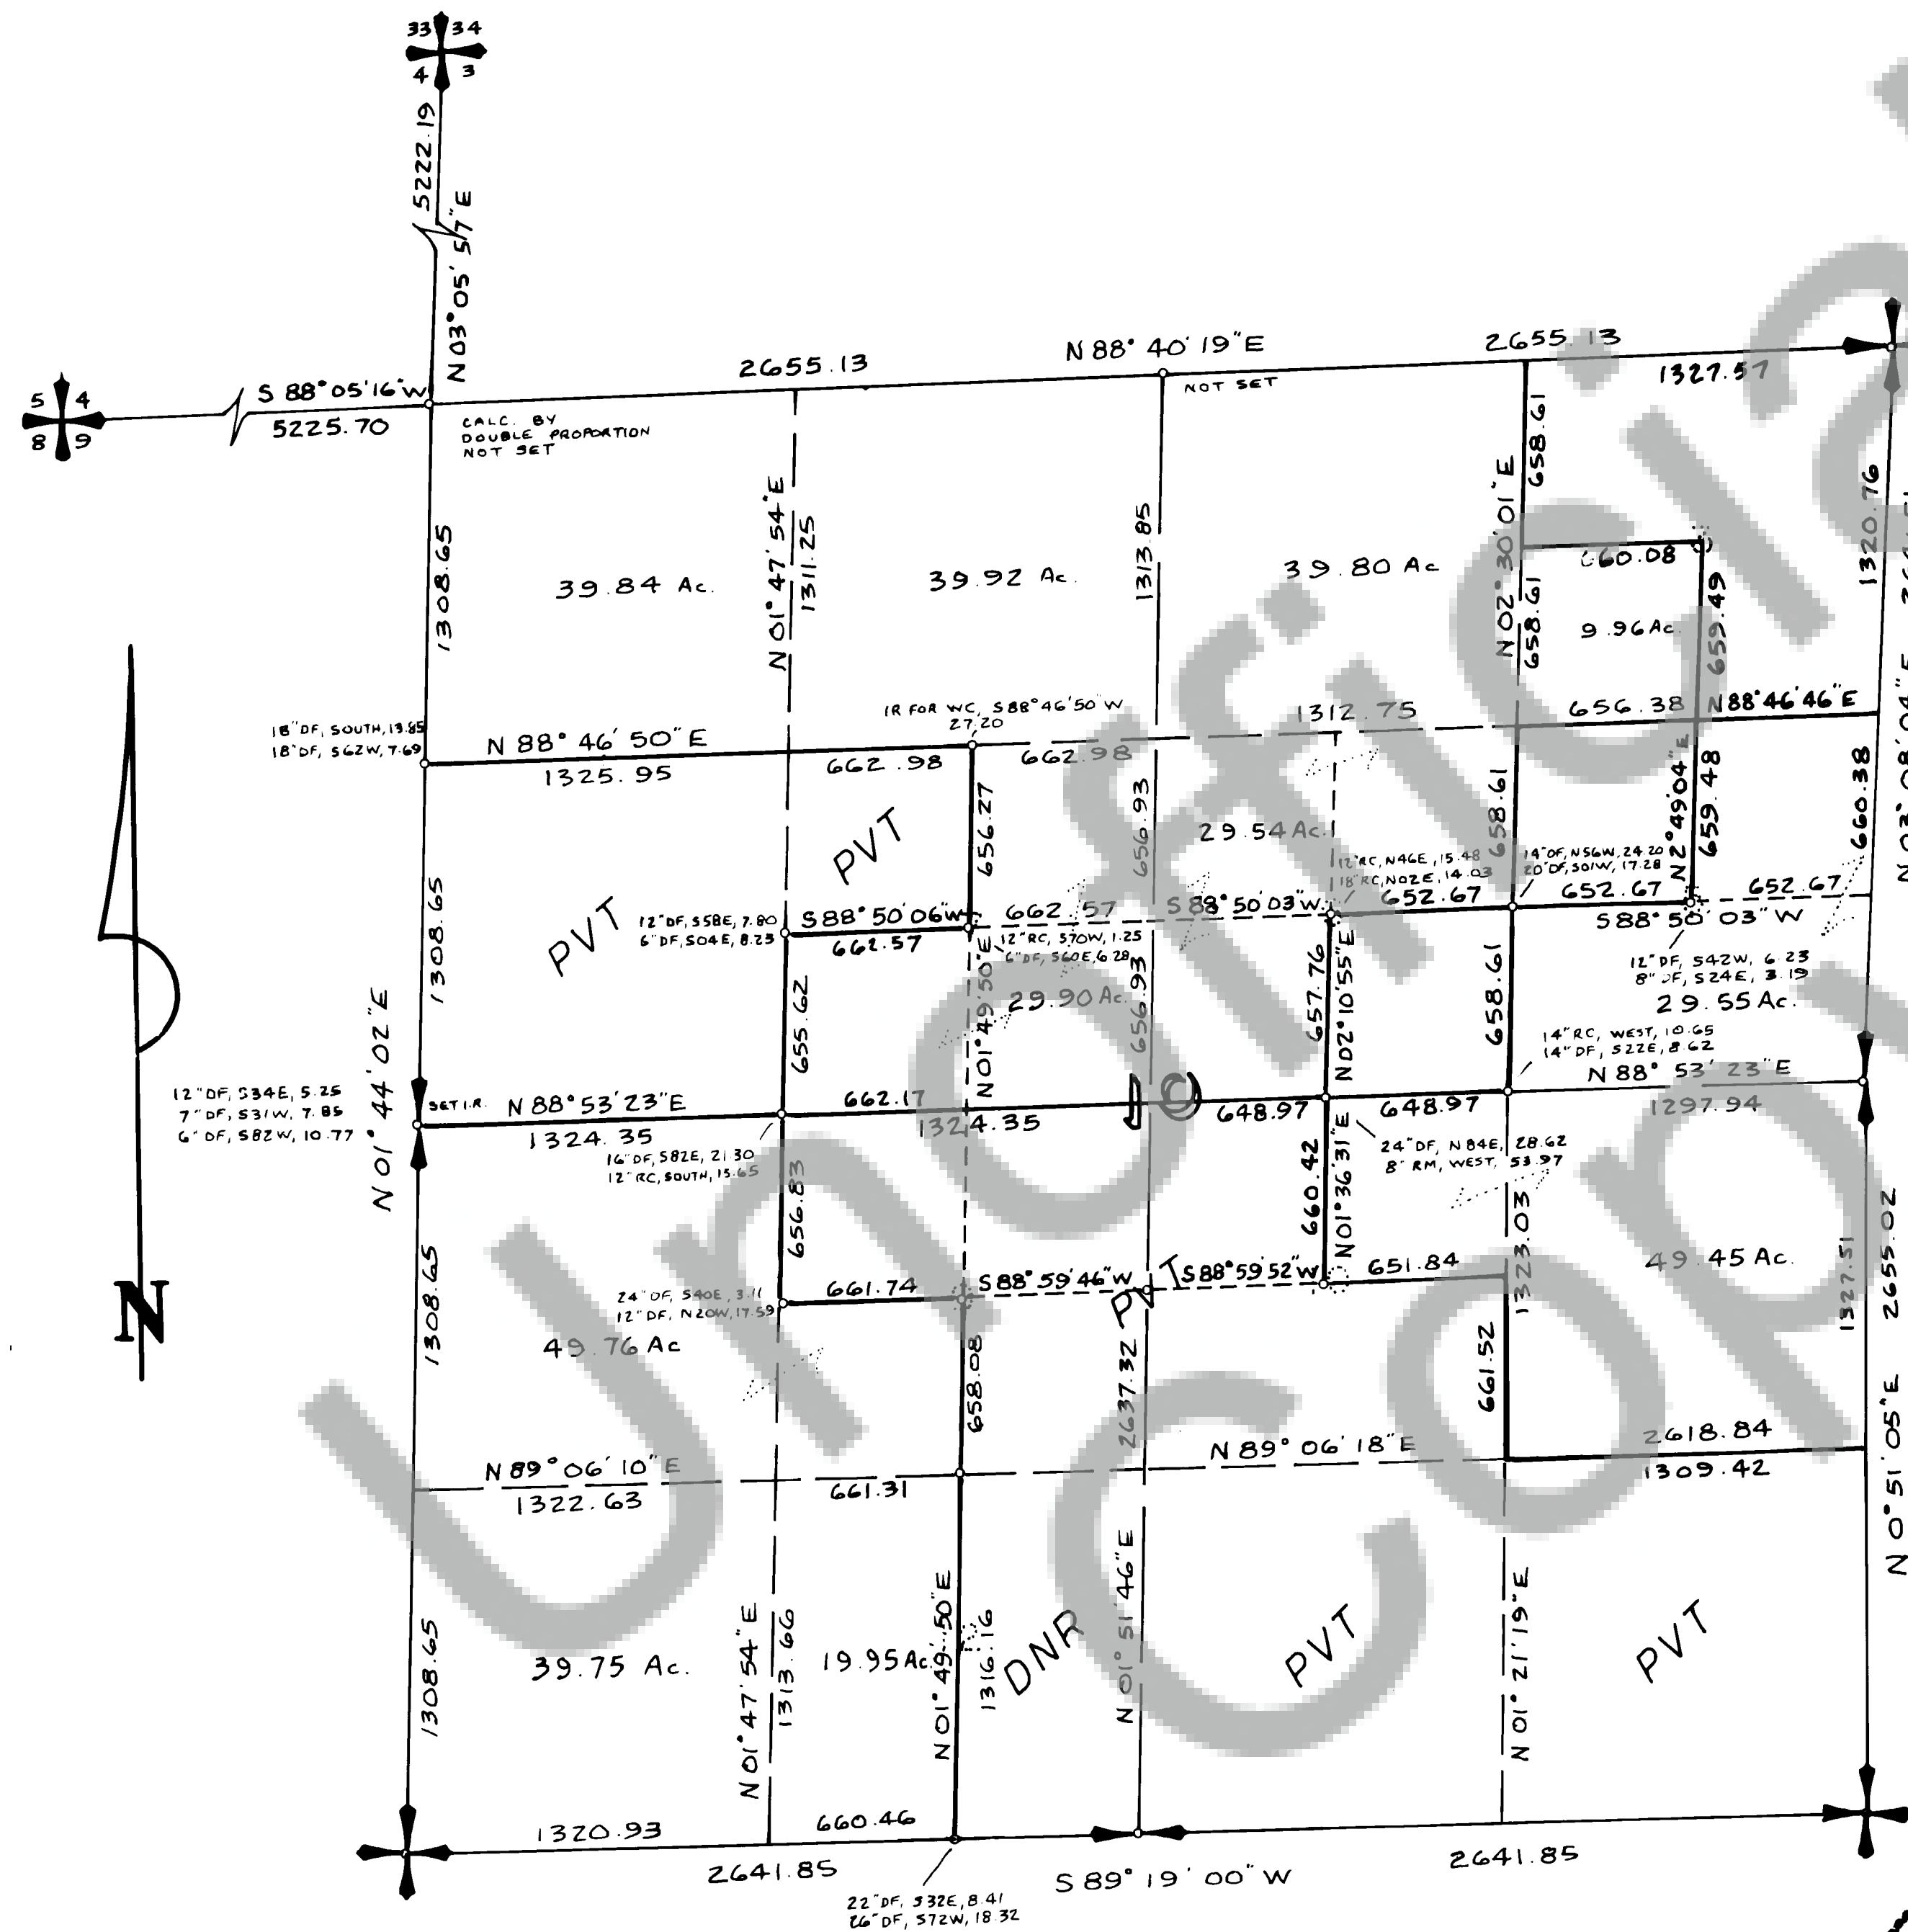

REFERENCES:

1. 1896 survey by H. Wetherell, Skamania Co.
2. 1956 survey by LS 5125, unrecorded
3. c.1961 Broughton Lumber Co. survey, unrecorded
4. 1988 LS 15673 survey, Bk. 2 P. 285 of Surveys
5. Manzanola Orchard Tracts, Bk. A P. 37 of Plats

NARRATIVE:

This section was originally surveyed in 1880 by Deputy Surveyor Lewis Shelton. In 1896 Skamania County Engineer H. Wetherell subdivided parts of Sections 10, 11, 14 & 15 for several owners. Wetherell tied several original corners but the interior subdivision was done unacceptably. His work may have perpetuated the SE and E4 corners however, at which the fence corners found were accepted for this survey. In 1911 portions of Section 10 were subdivided on paper as MANZANOLA ORCHARD TRACTS, and no evidence was recovered to support any actual ground work. In 1956, Broughton Lumber Company hired Lawson B. Smith (LS 5125) to recover and/or set corners along the exterior. This and subsequent company work established 3/4" iron pipes for many interior corners for cutting line purposes. While it is very good staff compass work it was considered not acceptable for property corners.

T. N. TRANTOW SURVEYING, P. L. S.

P. O. Box 287, Bingen, Washington 99605
(509) 493-3111

SURVEY FOR

BROUGHTON LBR. CO.

SKAMANIA COUNTY, WA.

Surveyed by	D. P.	Date	6-88	Scale	1" = 500'
Drawn by	T. T.	Date	7-88	Sheet	1 of 1
Checked by	TNT	Date	7-12-88	Project No.	88393

AUDITOR'S CERTIFICATE

Filed for record this 29TH day of AUG, 1988 at 2:17 PM in Book 2 of SURVEYS at Page 289 at the request of Trantow Surveying.

D. New Dep.
County Auditor

SURVEYOR'S CERTIFICATE

This map correctly represents a survey made by me or under my direction in conformance with the requirements of the Survey Recording Act at the request of BROUGHTON LBR. CO. in May, 1988.

Terry N. Trantow
Terry N. Trantow PLS 15673

