


PART LOT 4 BLOCK 8 (SE $\frac{1}{4}$ SW $\frac{1}{4}$ NW $\frac{1}{4}$) OF MANZANOLA ORCHARD TRACTS IN PART OF SECTION 10, T.3N., R.9E., W.M.

BY TRANTOW SURVEYING
SEP 13 2 57 PM '88
A. N. Tran

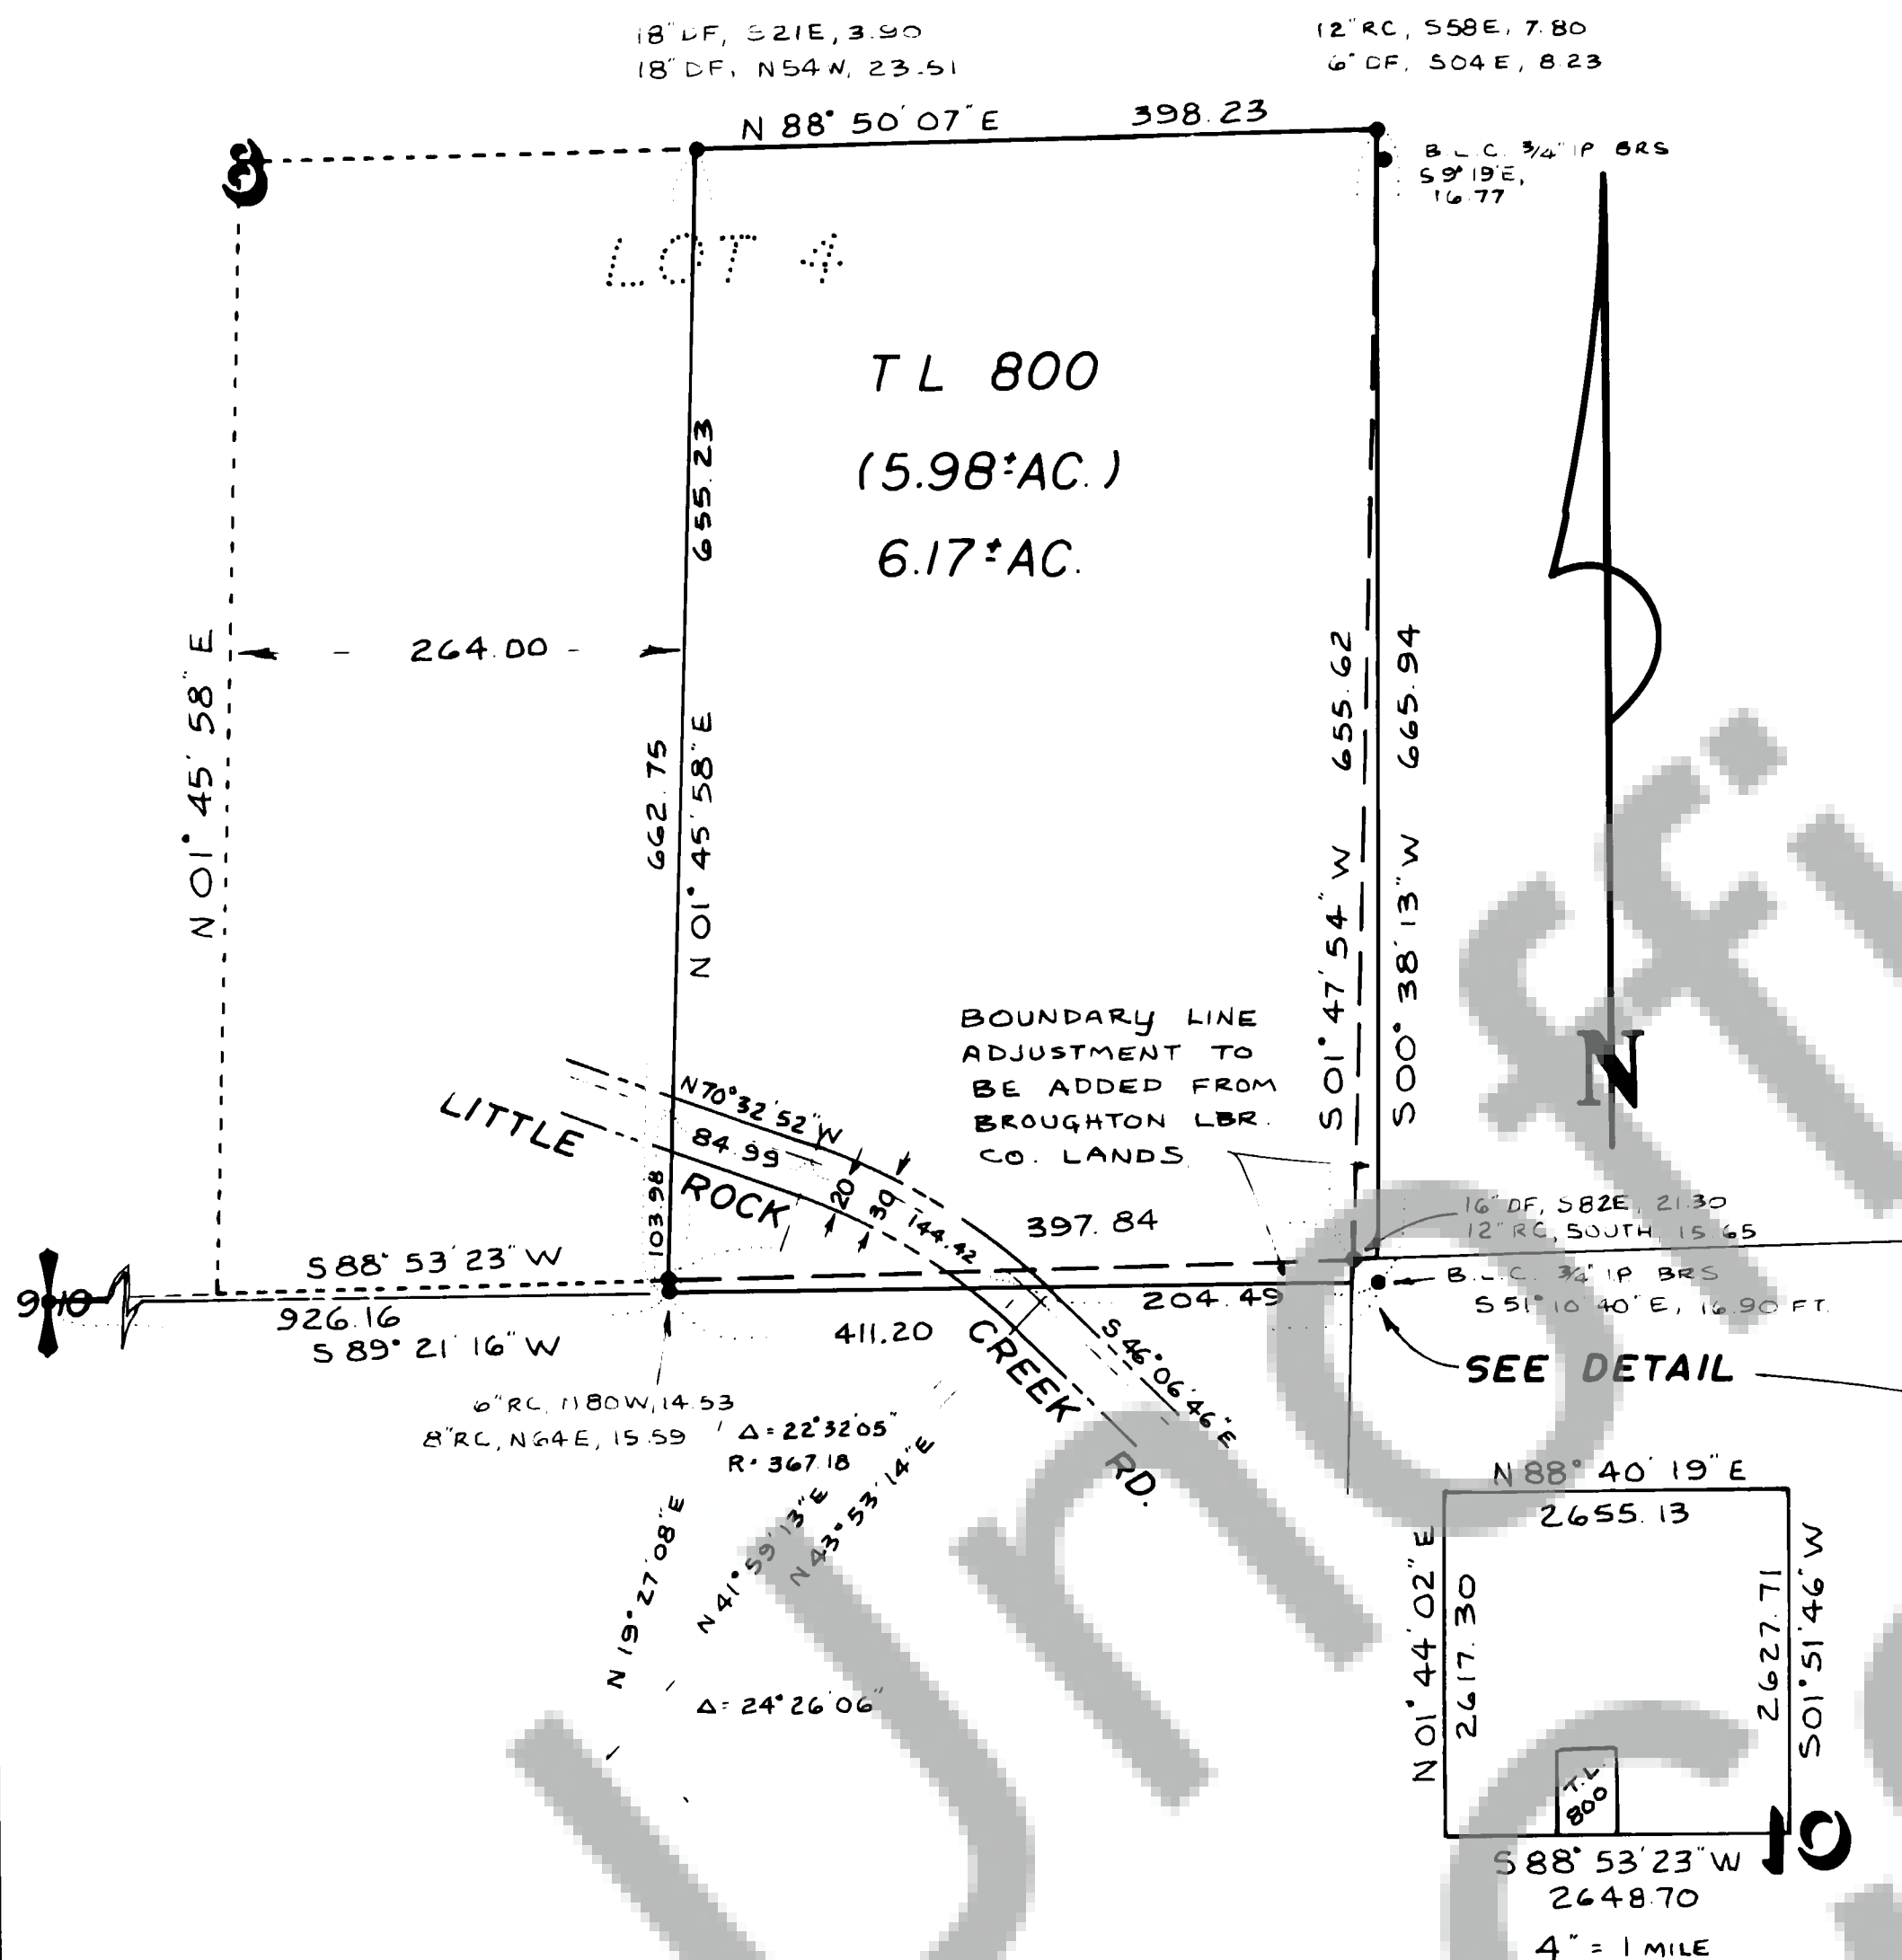

BASIS OF BEARINGS: As shown, from Volume 2 at Page 285 of SURVEYS

- Set 5/8"x30" iron rod with plastic cap, or as noted.

DESCRIPTION:

Lot 4, Block 8 of Manzanola Orchard Tracts in part of Section 10, T3N, R9E, W.M., as shown on the map thereof in Book 'A' of Plats at Page 37, records of Skamania County, Washington; EXCEPT the West 264 feet thereof.

ROAD DEDICATION


We, owners of the above tract of land, hereby declare that this survey has been made with our free consent and in accordance with our desires. Further, we dedicate all Roads as shown, and waive all claims for damages against any governmental agency arising from the construction and maintenance of said Roads.

Owner Herbert Howard

Notary Public Terry N. Trantow Date 9/6/88

Owner Rosa J. Strawn

Notary Public Clarence M. Jenks Date 9/7/88

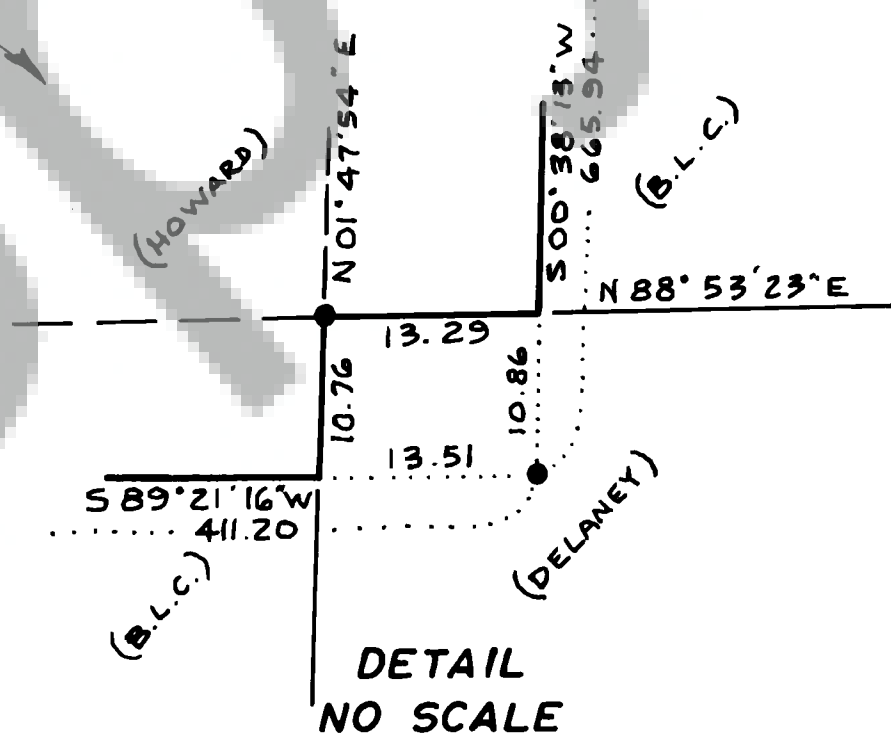

AUDITOR'S CERTIFICATE

Filed for record this 13th day of SEPTEMBER, 1988 at 2:57 pm in Book 2 of SURVEYS at Page 290 at the request of Trantow Surveying.

Mission by A. N. Tran
County Auditor

SURVEYOR'S CERTIFICATE

This map correctly represents a survey made by me or under my direction in conformance with the requirements of the Survey Recording Act at the request of HERB HOWARD in August, 1988.

Terry N. Trantow
Terry N. Trantow LS 15673



T. N. TRANTOW SURVEYING P.L.L.C.
P.O. Box 287 Bingen, Washington 98603
(509) 493-3111

SURVEY FOR

HERBERT HOWARD

SKAMANIA CO., WASH.

Surveyed by D.P. Date 8-10-88 Scale 1"=100'
by T.T. Date 8-19-88 Sheet 1 of 1
checked by JNT Date 8-24-88 Project No. 88424