

105794

105794

FILED FOR RECORD
SKAMANIA CO. WASH.
BY TERRY N. TRANTOW
SEP 13 3 00 PM '88
d. [Signature]
GARY H. OLSON

SECTION 27, TWP. 3 NORTH, RGE. 8 EAST, W.M.

BASIS OF BEARINGS: 1975 Skamania County Control

REFERENCES:


1. 1952 Perkins Survey (Rev. 1955) Eng. Card #2256
2. 1955 T.E.C. Survey dated 2/17/55
3. 1967 Eldridge Survey, Eng. Card #0273
4. 1974 Wallace Survey, Bk. 1 P. 29 of Surveys
5. 1975 Ska. Co. control survey, Bk. 1 P. 59 of Surveys
6. 1980 County Survey, Eng. Card #2246

NOTES:

1. Perkins IP bears N 57°39'34" W, 4.05
Unknown IP bears N 08°27'38" E, 9.53
2. Perkins IP bears S 78°48'49" W, 2.72
Unknown IP bears N 04°01'03" E, 5.87

LEGEND:

- o Set 5/8"x30" iron rod with plastic cap
- Found corner of record
- wv water valve
- wm water meter
- el electrical vault
- at telephone box
- light pole

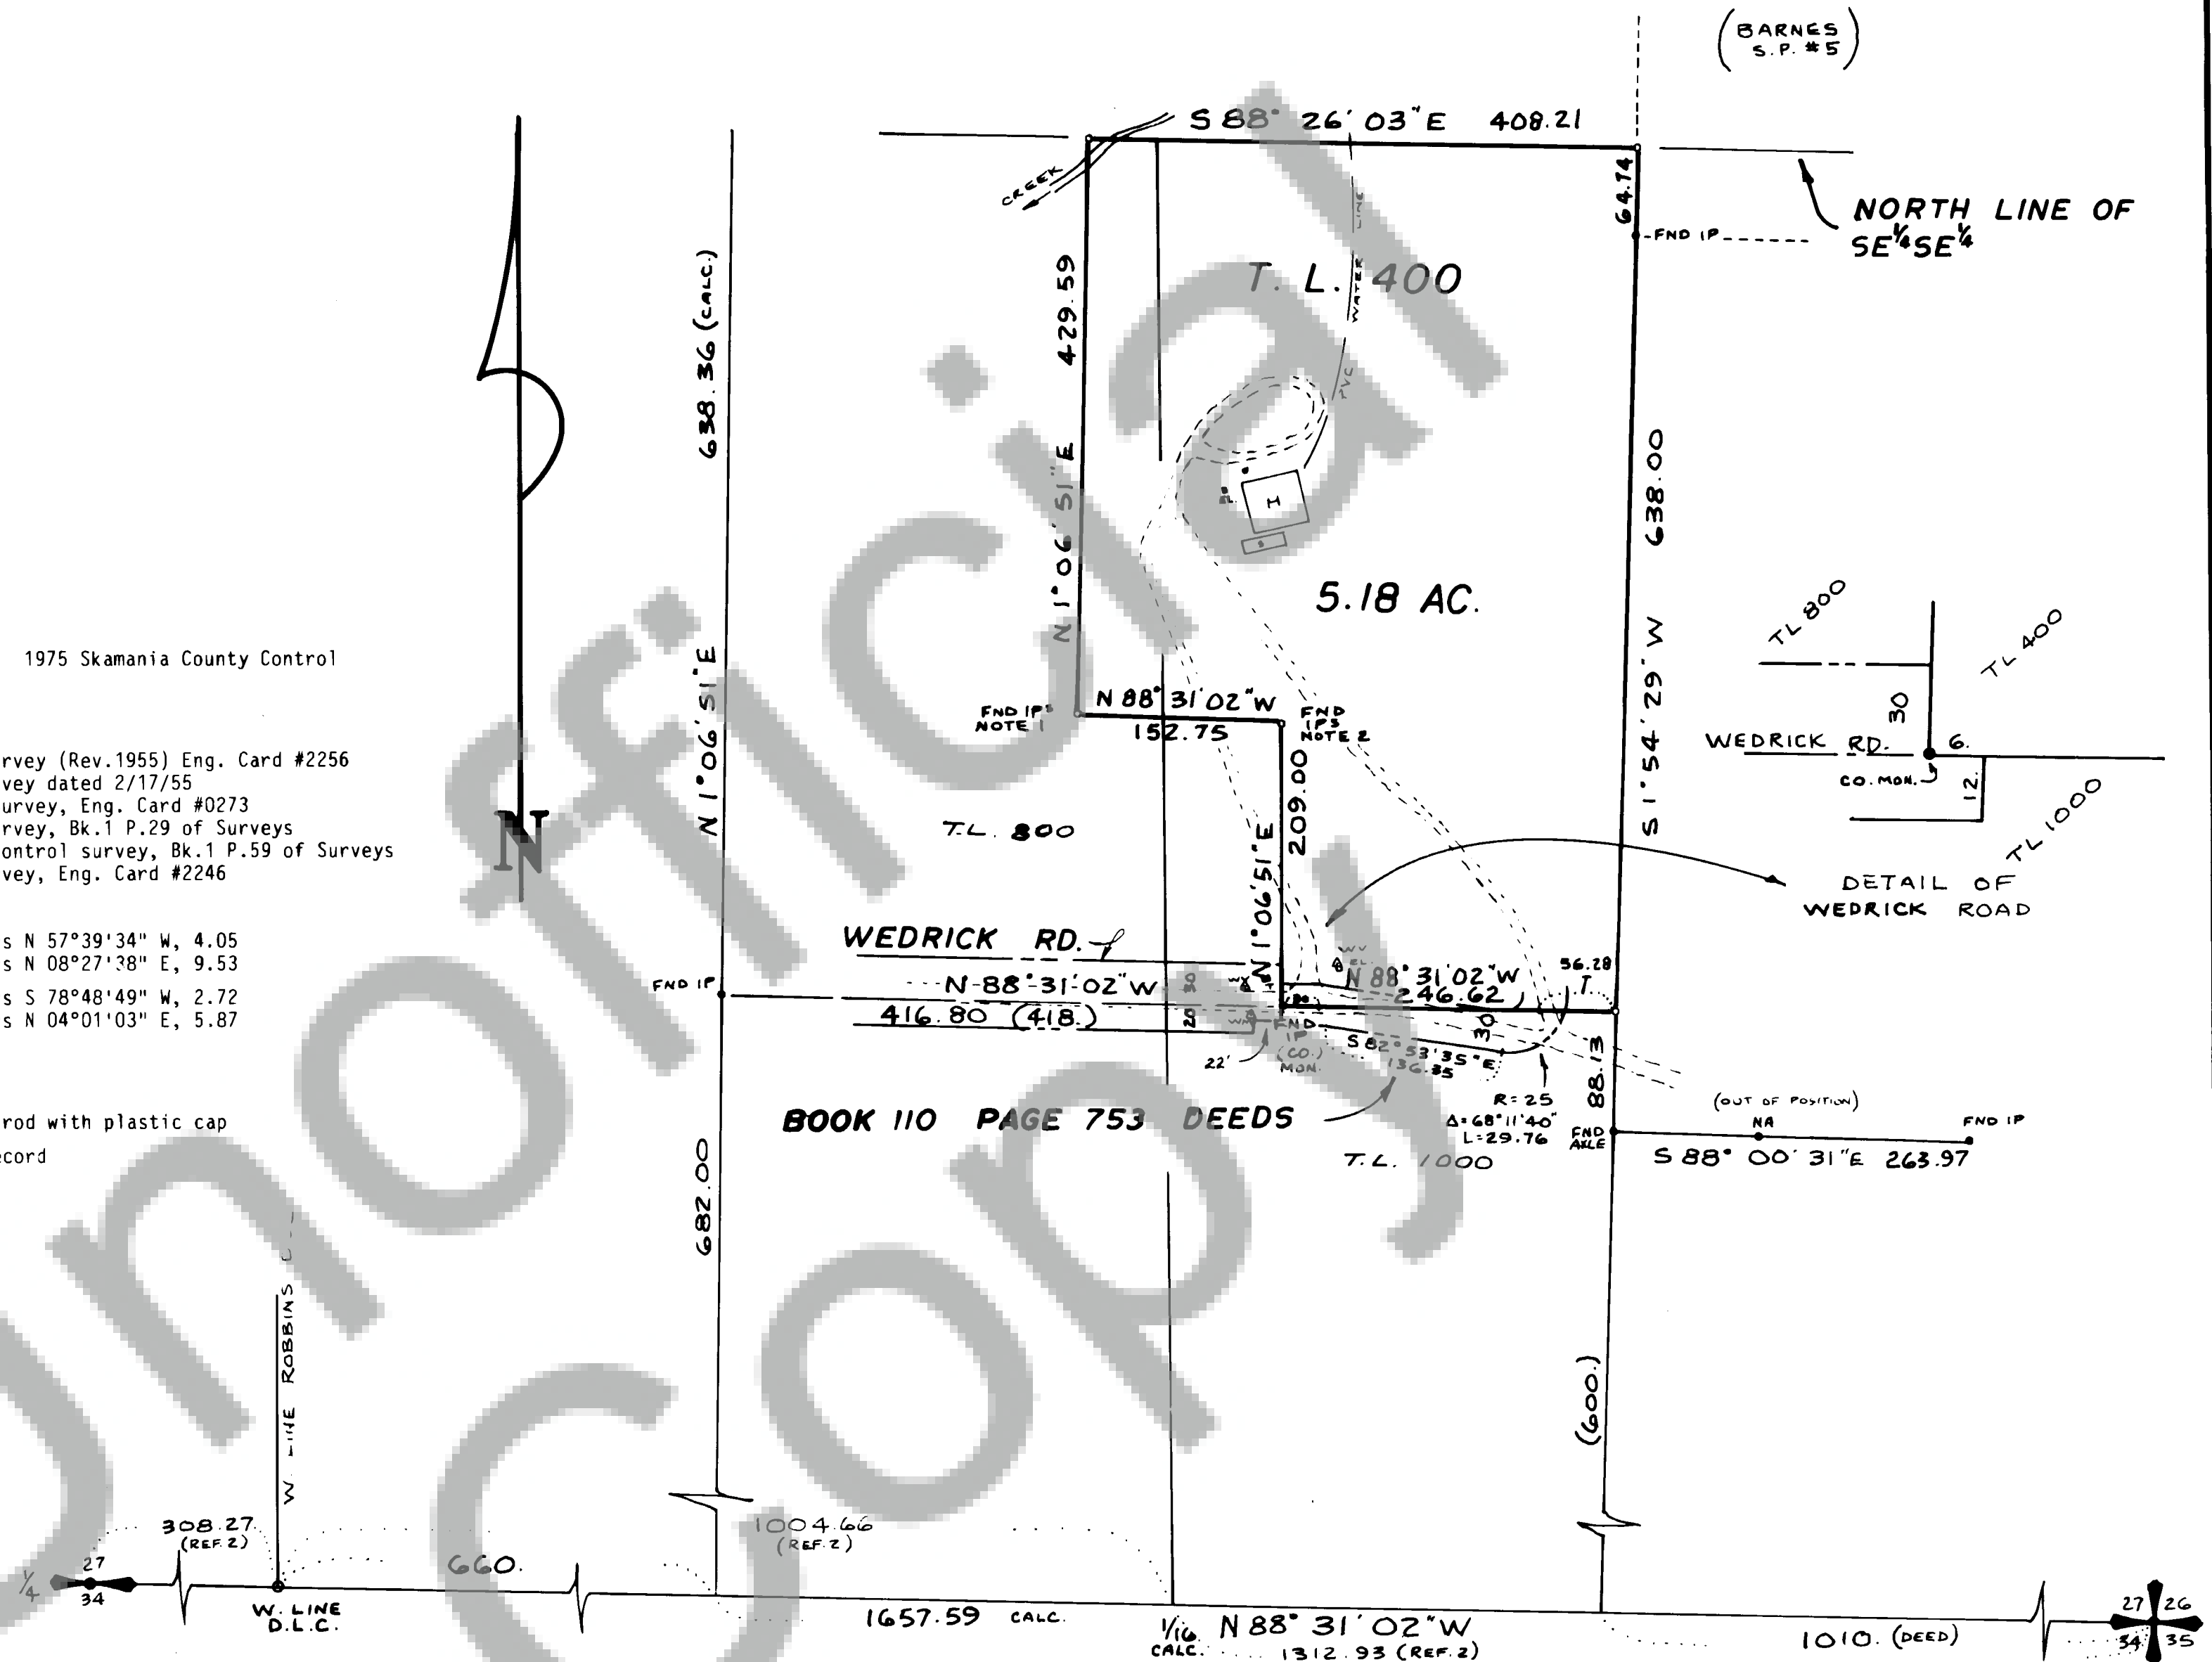

AUDITOR'S CERTIFICATE


Filed for record this 13th day of SEPT, 1988 at 3:00 pm
in Book 2 of SURVEYS at Page 291 at the request of
Trantow Surveying.

Gary H. Olson
County Auditor

SURVEYOR'S CERTIFICATE

This map correctly represents a survey made by me or under
my direction in conformance with the requirements of the
Survey Recording Act at the request of KLICKITAT VALLEY
BANK in May, 1988.

Terry N. Trantow
Terry N. Trantow PLS 15673

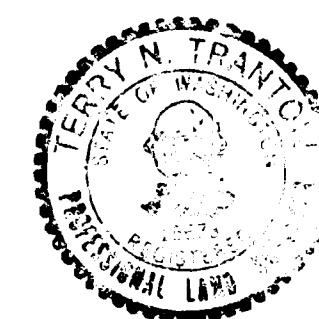

T. N. TRANTOW SURVEYING, P. L. S.
P. O. Box 287, Bingen, Washington 98605
(509) 493-3111

SURVEY FOR
KLICKITAT VALLEY BANK
(WHITE SALMON, WASH.)

SKAMANIA COUNTY, WASH.

Surveyed by T.T. - D.P. Date 6-88 Scale 1"=100'
Drawn by T.T. Date 6-88 Sheet 1 of 1
Checked by [Signature] Date 6-13-88 Project No. 88397