

106164

106164

SURVEY REFERENCE:

SURVEY BOOK 1, PAGE 196

LEGAL DESCRIPTION:

SHORT PLATS:

BOOK 2, PAGE 165

BOOK 2, PAGE 177



FILED FOR RECORD
SKAMANIA CO. WASH
BY MINISTER-GLAESER

Nov 14 2 34 PM '88

d. New, dep.

GARY H. CLESON

SURVEY
OF
STELLA MCGUIRE SHORT PLATS
IN THE
SW 1/4, NW 1/4, SECTION 30,
T.2N., R.5E., W.M.,
SKAMANIA COUNTY, WASHINGTON

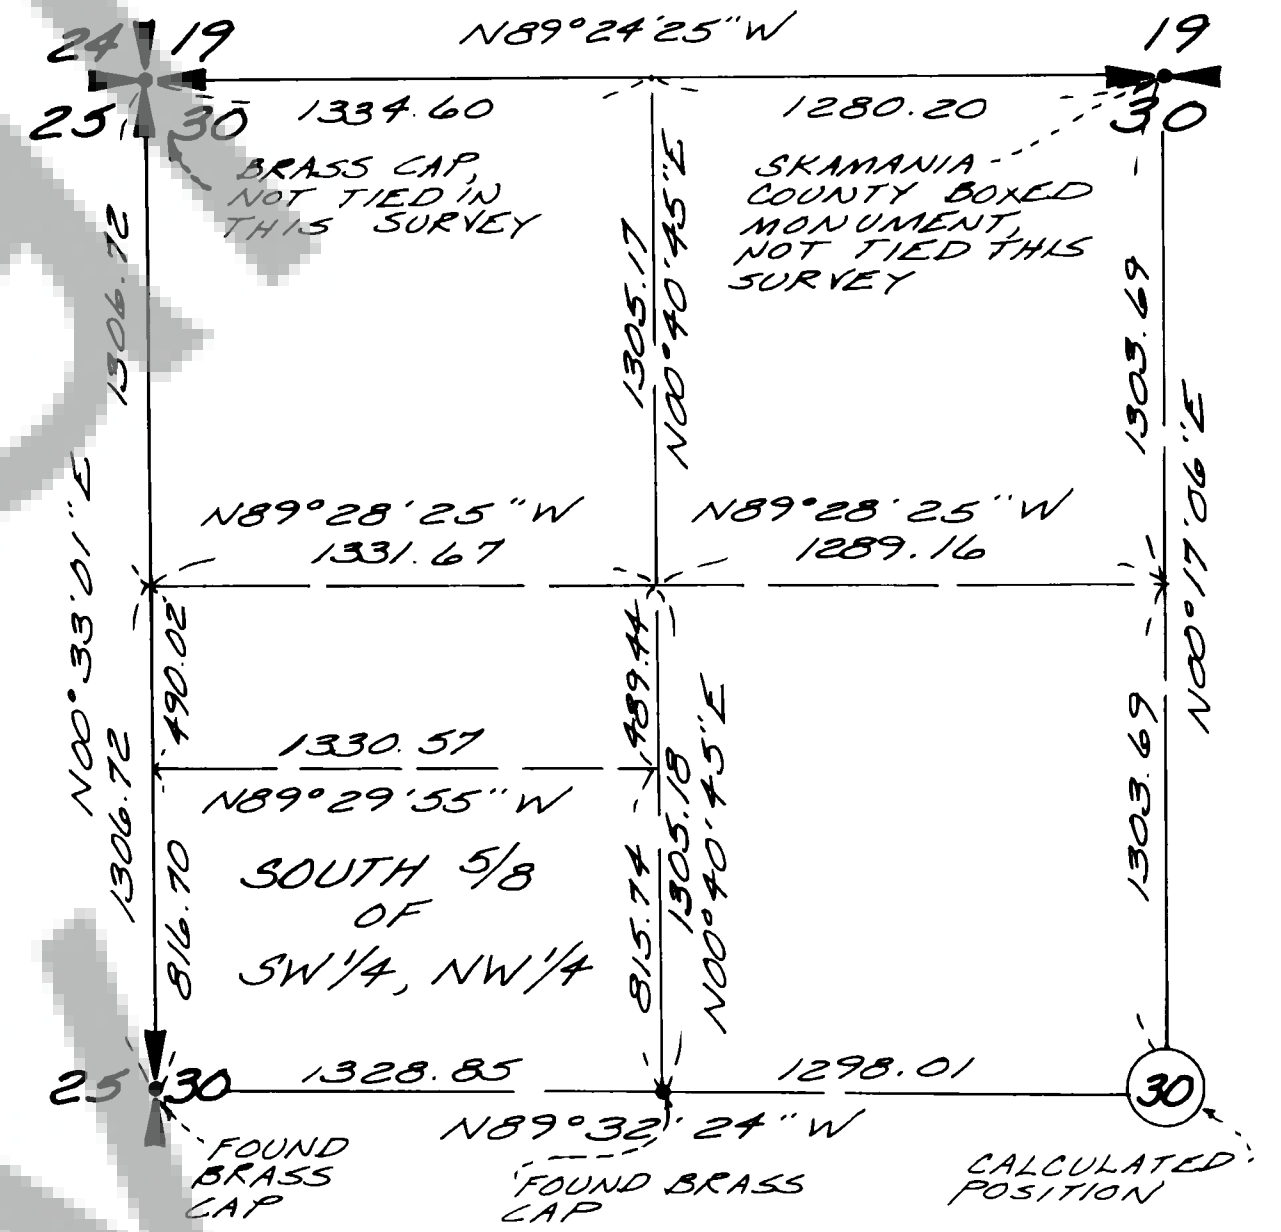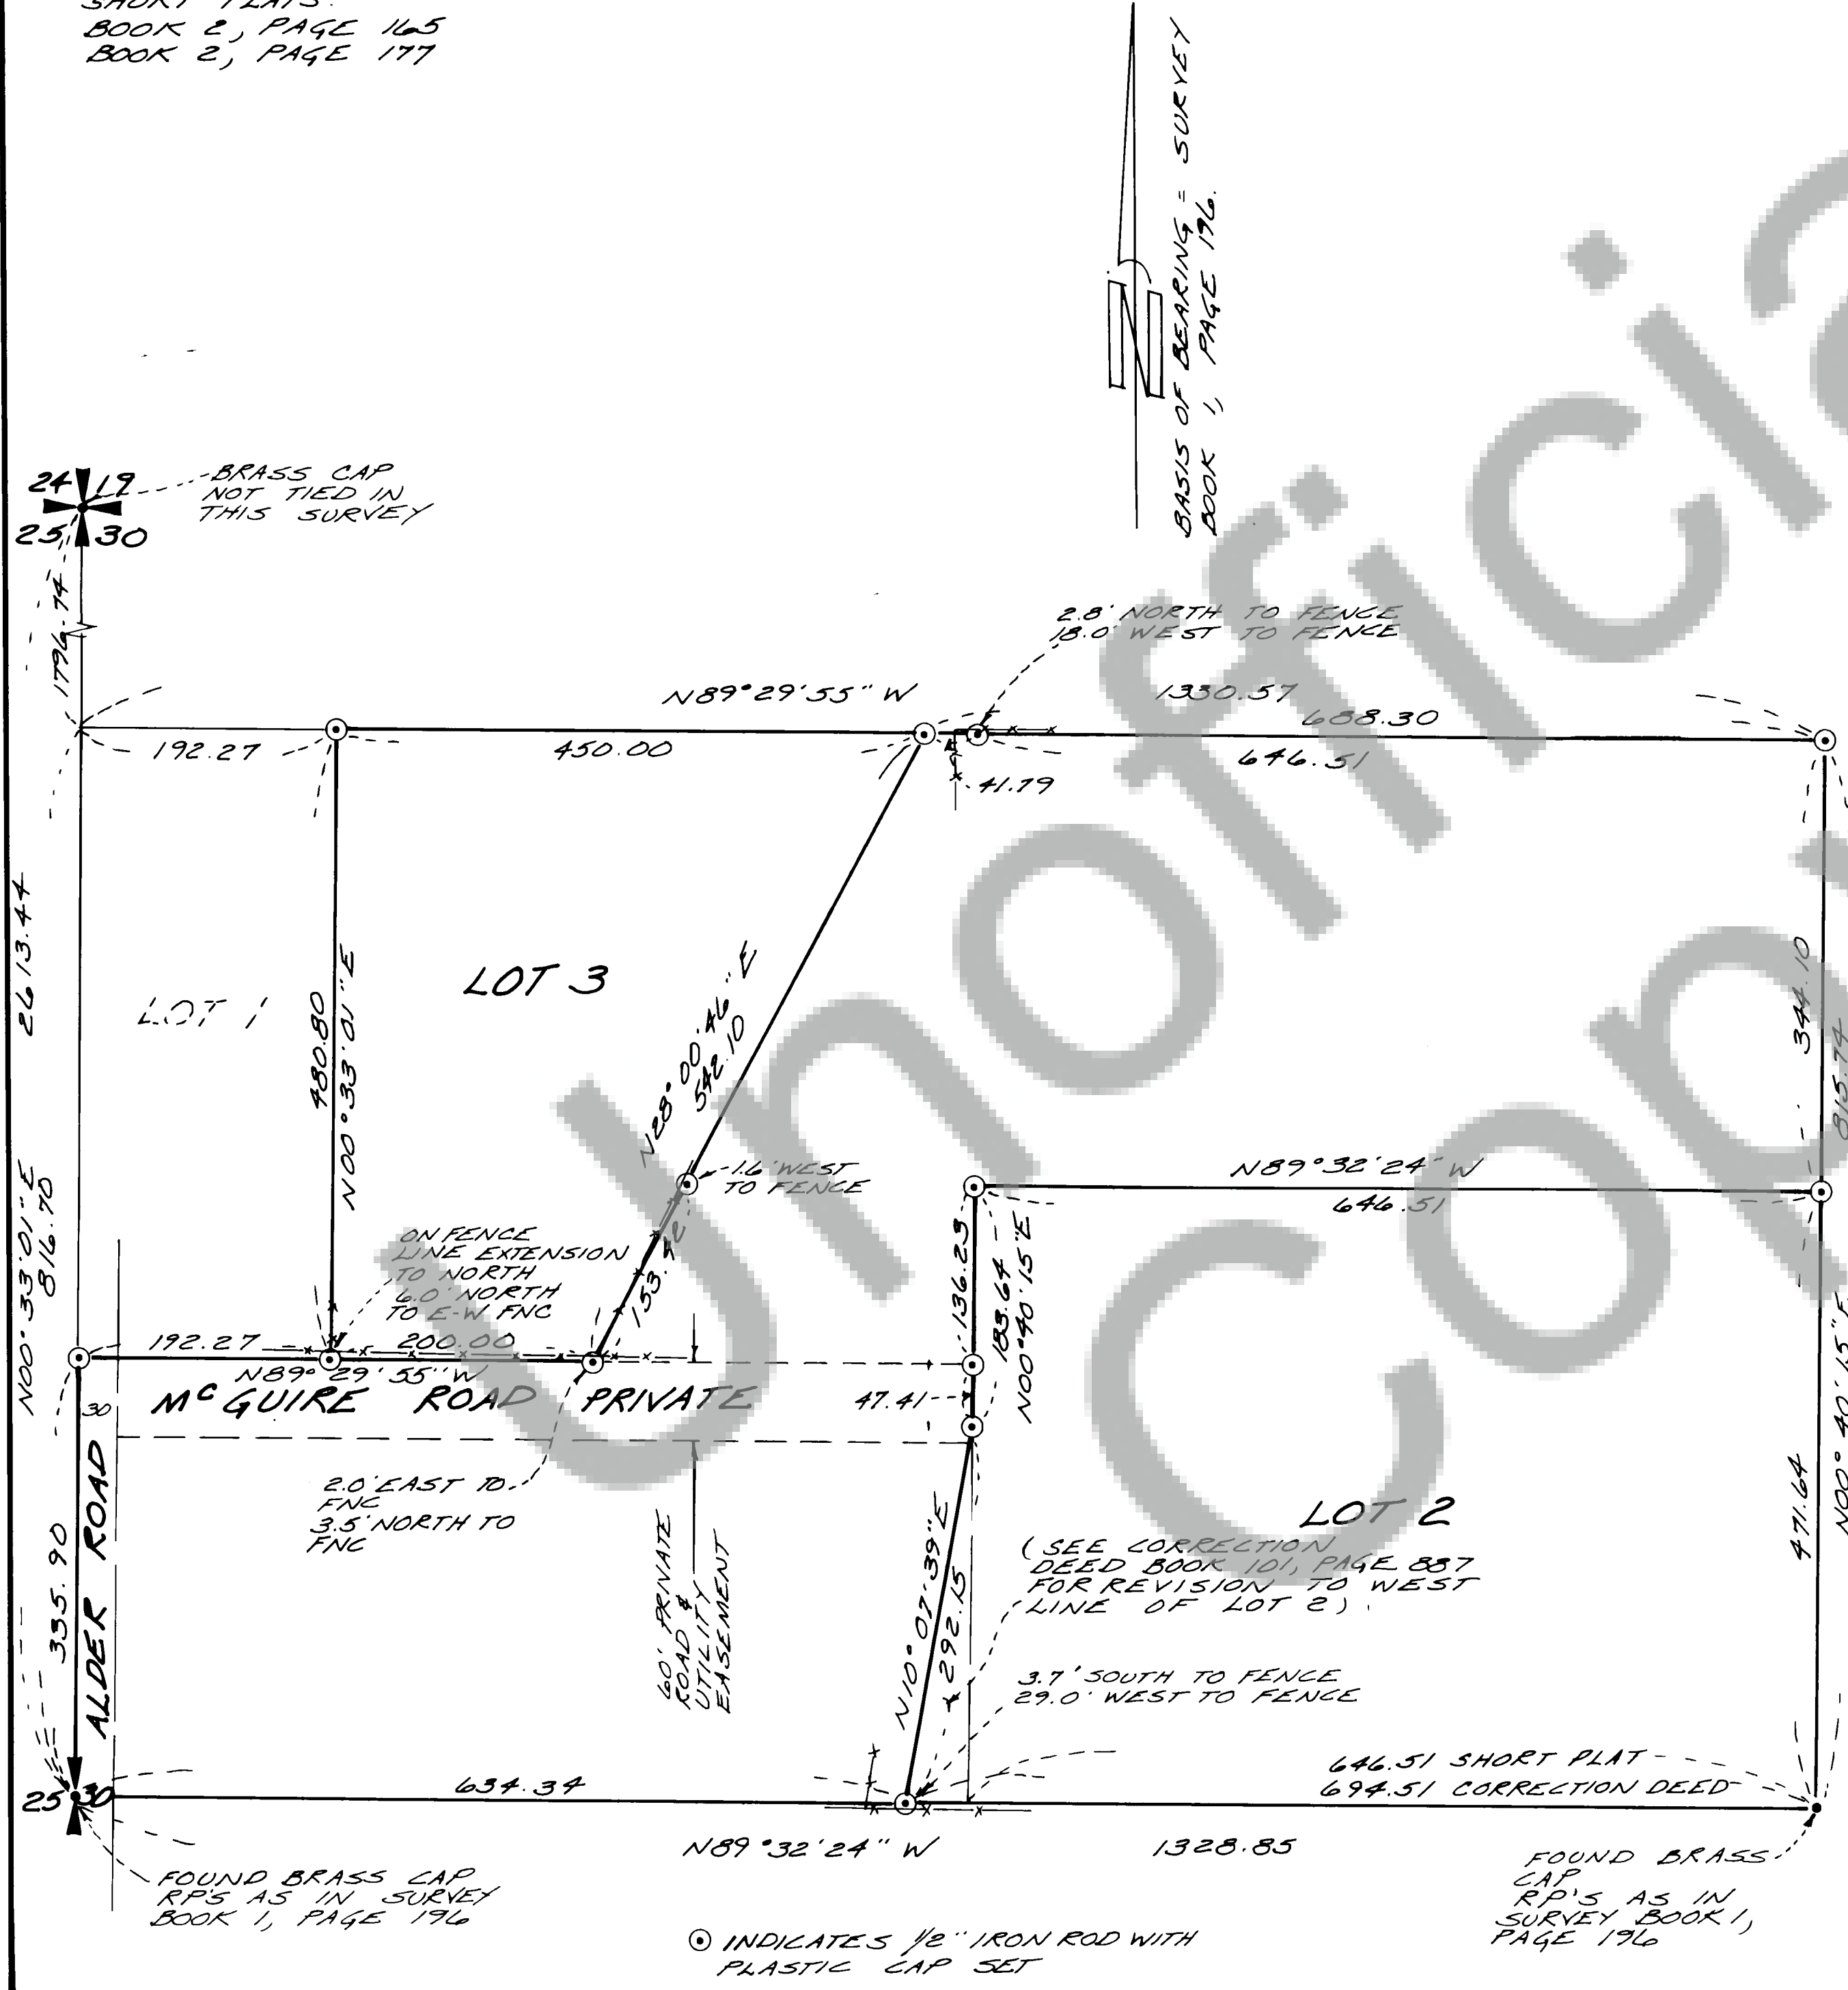

SUBDIVISION OF NW 1/4 SECTION 30
NOT TO SCALE

FOR SUBDIVISION OF SECTION 30,
SEE SURVEY BOOK 1, PAGE 196.

NOTE: MINISTER AND GLAESER SURVEYING, INC. MAKES NO WARRANTIES
AS TO MATTERS OF UNWRITTEN TITLE SUCH AS ADVERSE
POSSESSION, ACQUIESCENCE, ESTOPPEL, ETC.

SURVEYOR'S CERTIFICATE

This map correctly represents a survey made by me or under my direction in
conformance with the requirements of the Survey Recording Act at the
request of STELLA MCGUIRE
in AUGUST 1988.

Robert W. Glaeser
ROBERT W. GLAESER
PROFESSIONAL LAND
SURVEYOR - LS# 15024


AUDITOR'S CERTIFICATE

Filed for record this 14TH day of NOVEMBER 1988 at 2:14 P.M.
in Book 2 of SURVEYS at page 293 at the request of
Minister and Glaeser Surveying, Inc.

d. New
Deputy County Auditor



SCALE: 1"=100'
JOB NO 88-107
DATE: 8-2-88
CALC BY: RWG
DRAWN BY: RTH
CHECKED BY: _____
SHEET 1 OF 1

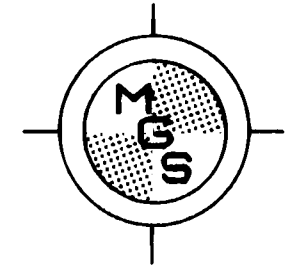

MINISTER-GLAESER
SURVEYING INC.
2515 EAST EVERGREEN BLVD.
VANCOUVER, WA. 98661
(206) 694-3313