
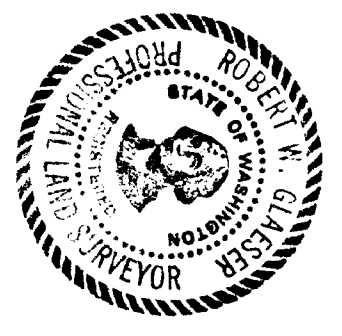


LEGAL DESCRIPTION:
NW 1/4, SECTION 35, T.3N, R.7E, W.M.,
EXCEPT THE NORTH 1/2, NW 1/4 SAID NW 1/4.
EXCEPT DEED BOOK 64, PAGE 999.
EXCEPT SHORT PLATS:
BOOK 1, PAGE 26
BOOK 2, PAGE 109
BOOK 2, PAGE 138
BOOK 2, PAGE 139
EXCEPT MAPLE HILL TRACTS 1, 2, 3.
EXCEPT TAX LOT 3-7-85-B, 10, 103, 115,
114, 102, 116, 500, 400, 104, 200, 800.

FILED
SKAMANIA COUNTY, WASH.
BY CLERK OF DISTRICT
MAY 28 1 54 PM '88
GARY M. OLSON

MEL STEWART
SHORT PLAT
IN A PORTION OF THE
SW 1/4, NW 1/4, SECTION 25,
T.3N, R.7E., W.M.,
SKAMANIA COUNTY, WASHINGTON

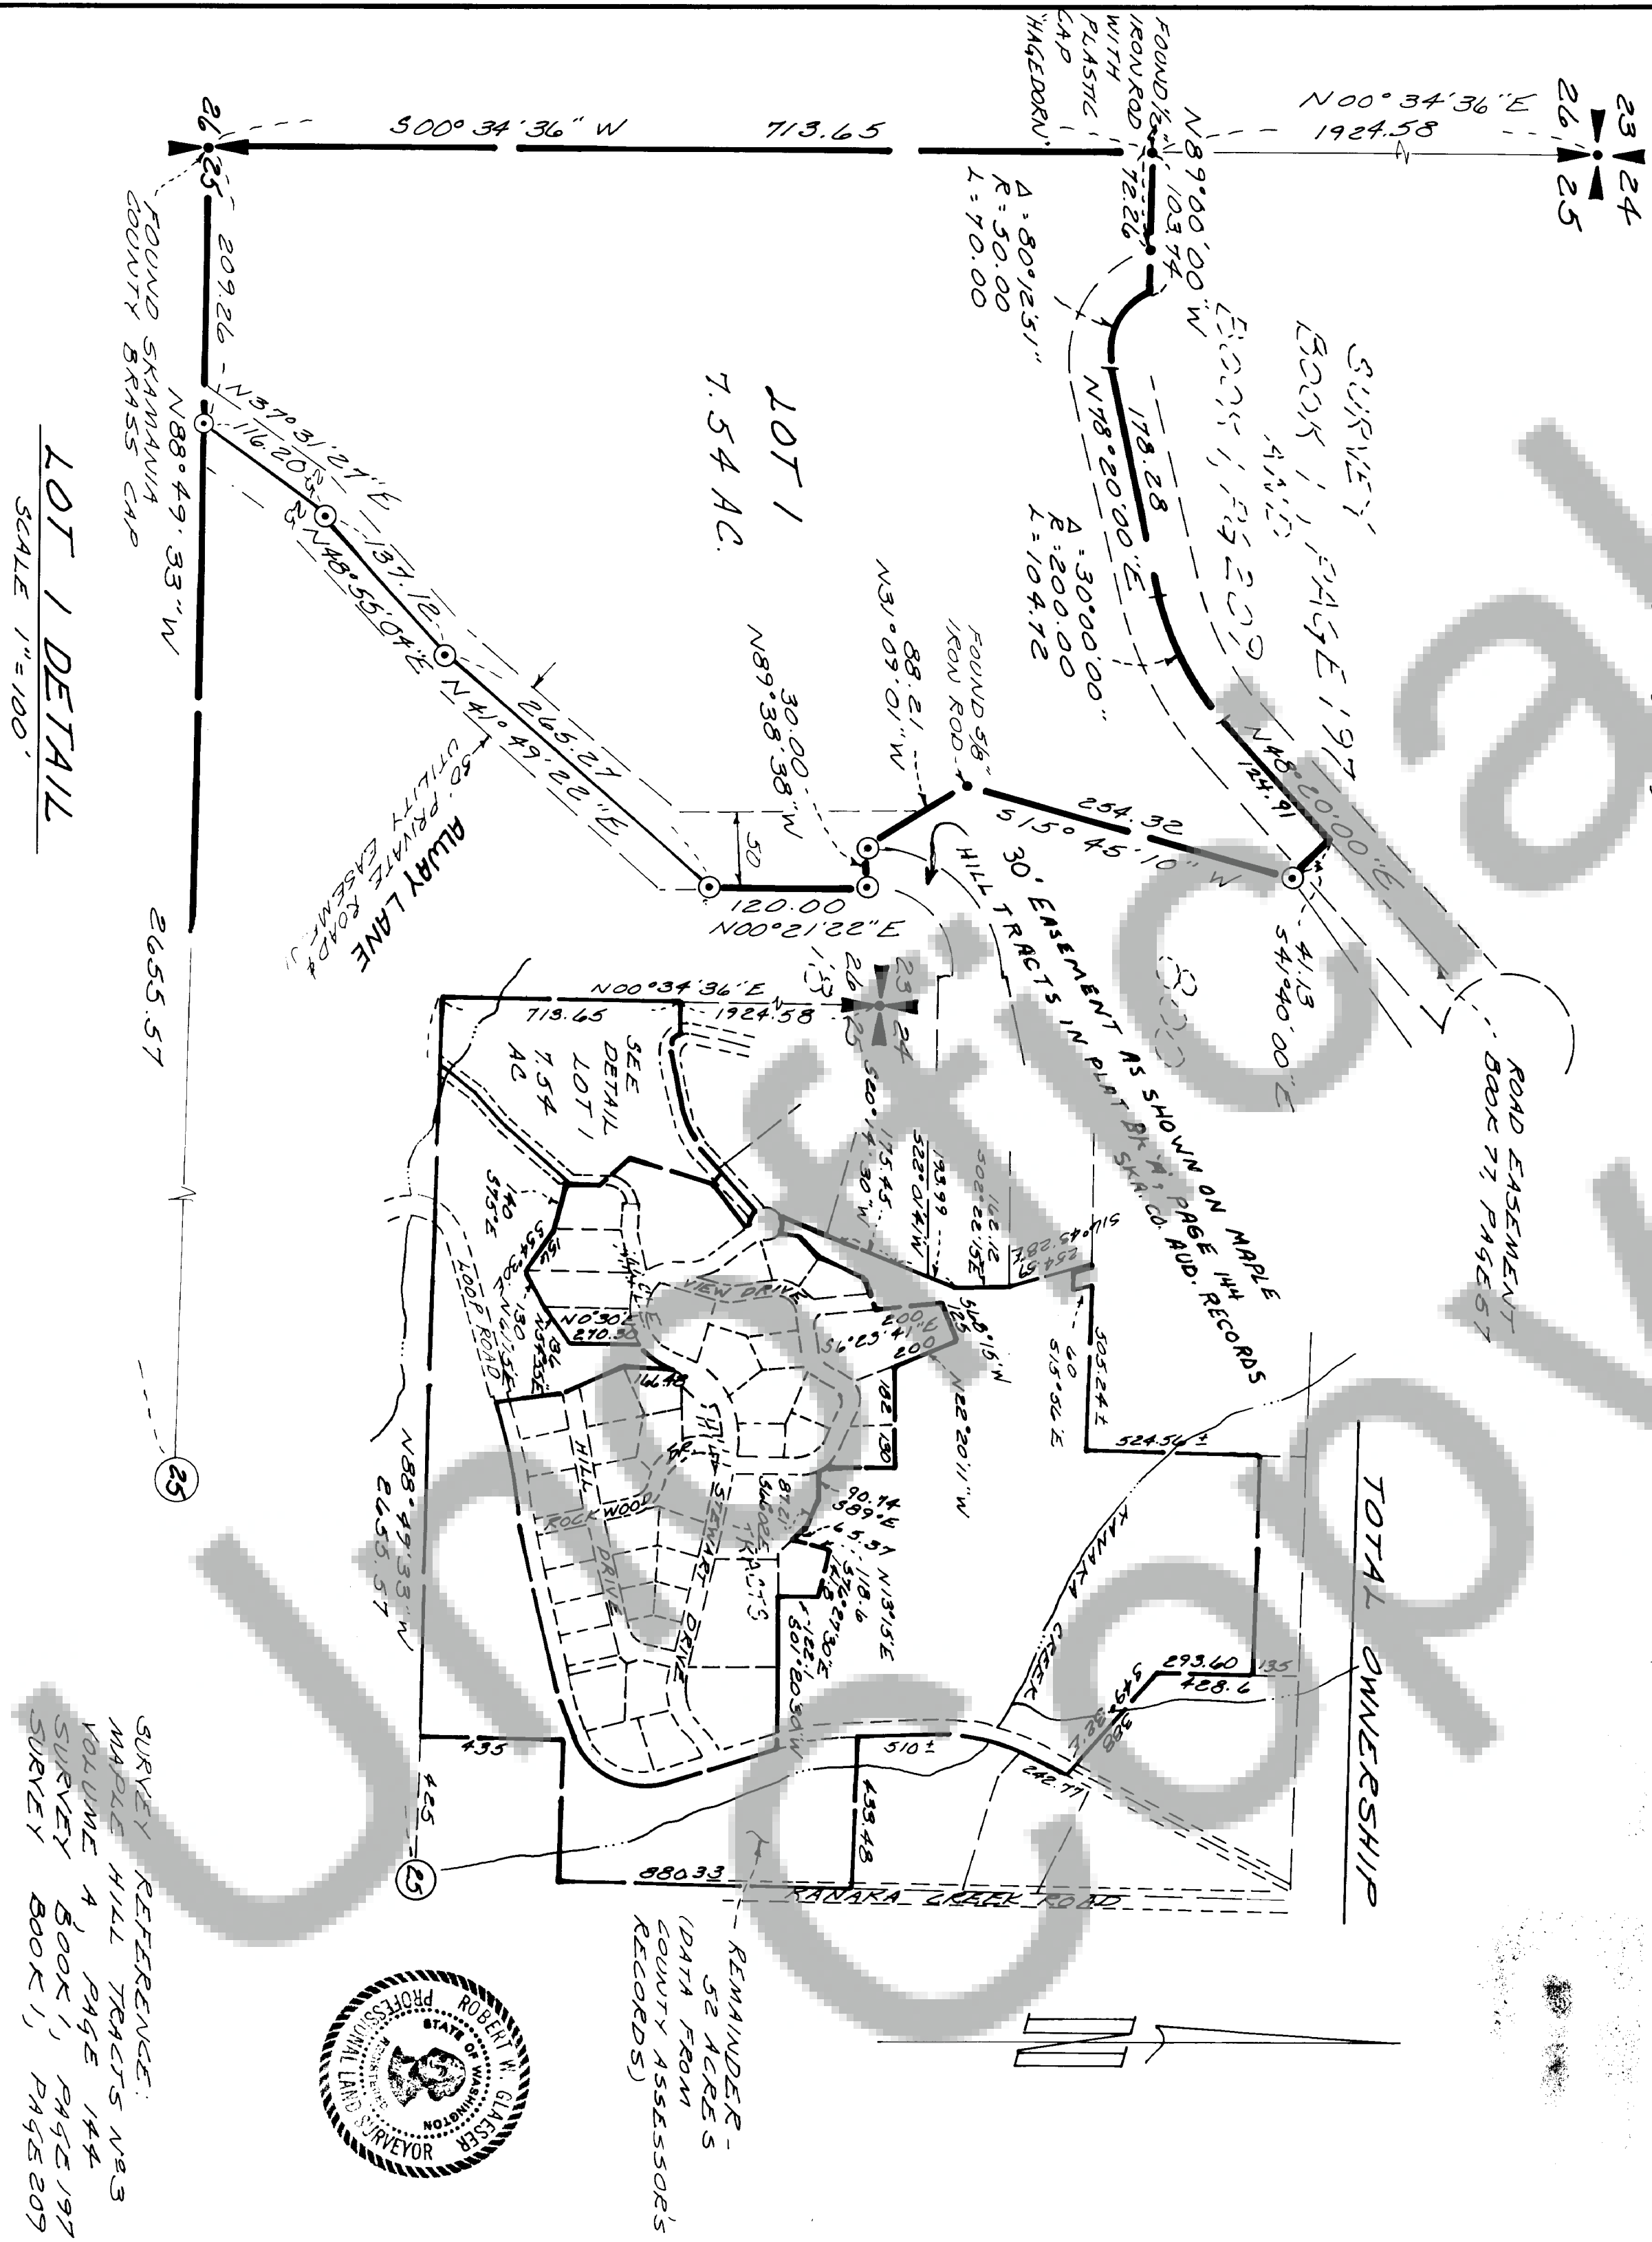

We, owners of the above tract of land, hereby declare and certify this Short Plat to be true and correct to the best of our abilities, and that this Short Subdivision has been made with our free consent and in accordance with our desires. Further, we dedicate all Roads as shown, not noted as private, and waive all claims for damages against any governmental agency arising from the construction and maintenance of said Roads.

Owner: Mel Stewart
Owner: Mel Stewart


All taxes and assessments on property involved with this Short Plat have been paid, discharged or satisfied.

The layout of this Short Subdivision complies with Ordinance 1980-07 requirements, and the Short Plat is approved subject to recording in the Skamania County Auditor's Office.

County Planning Department: _____ Date: _____

Surveyor's Certificate
This map correctly represents a survey made by me or under my direction in conformance with the requirements of the Survey Recording Act at the request of _____

MEL STEWART
19 88
OCTOBER

LAND SURVEYOR, L.S. # 15024

STATE OF WASHINGTON
COUNTY OF SKAMANIA)
I hereby certify that the within instrument of writing filed by _____
of _____ at _____
M _____ 19 _____ WAS
recorded in Book _____ of 137
at Page 137
Recorder of Skamania County, Wash.
County Auditor: _____

INDICATES 1/2" IRON ROD
WITH PLASTIC CAP SET

Private road agreement recorded in book 1, page 1 of
Skamania County Auditors Records.
Land within this subdivision shall not be further subdivided for a period of 5 years unless a final plat is filed
pursuant to Skamania County Code, Title 17, Subdivisions, Chapter 17.04 through 17.60 inclusive.