
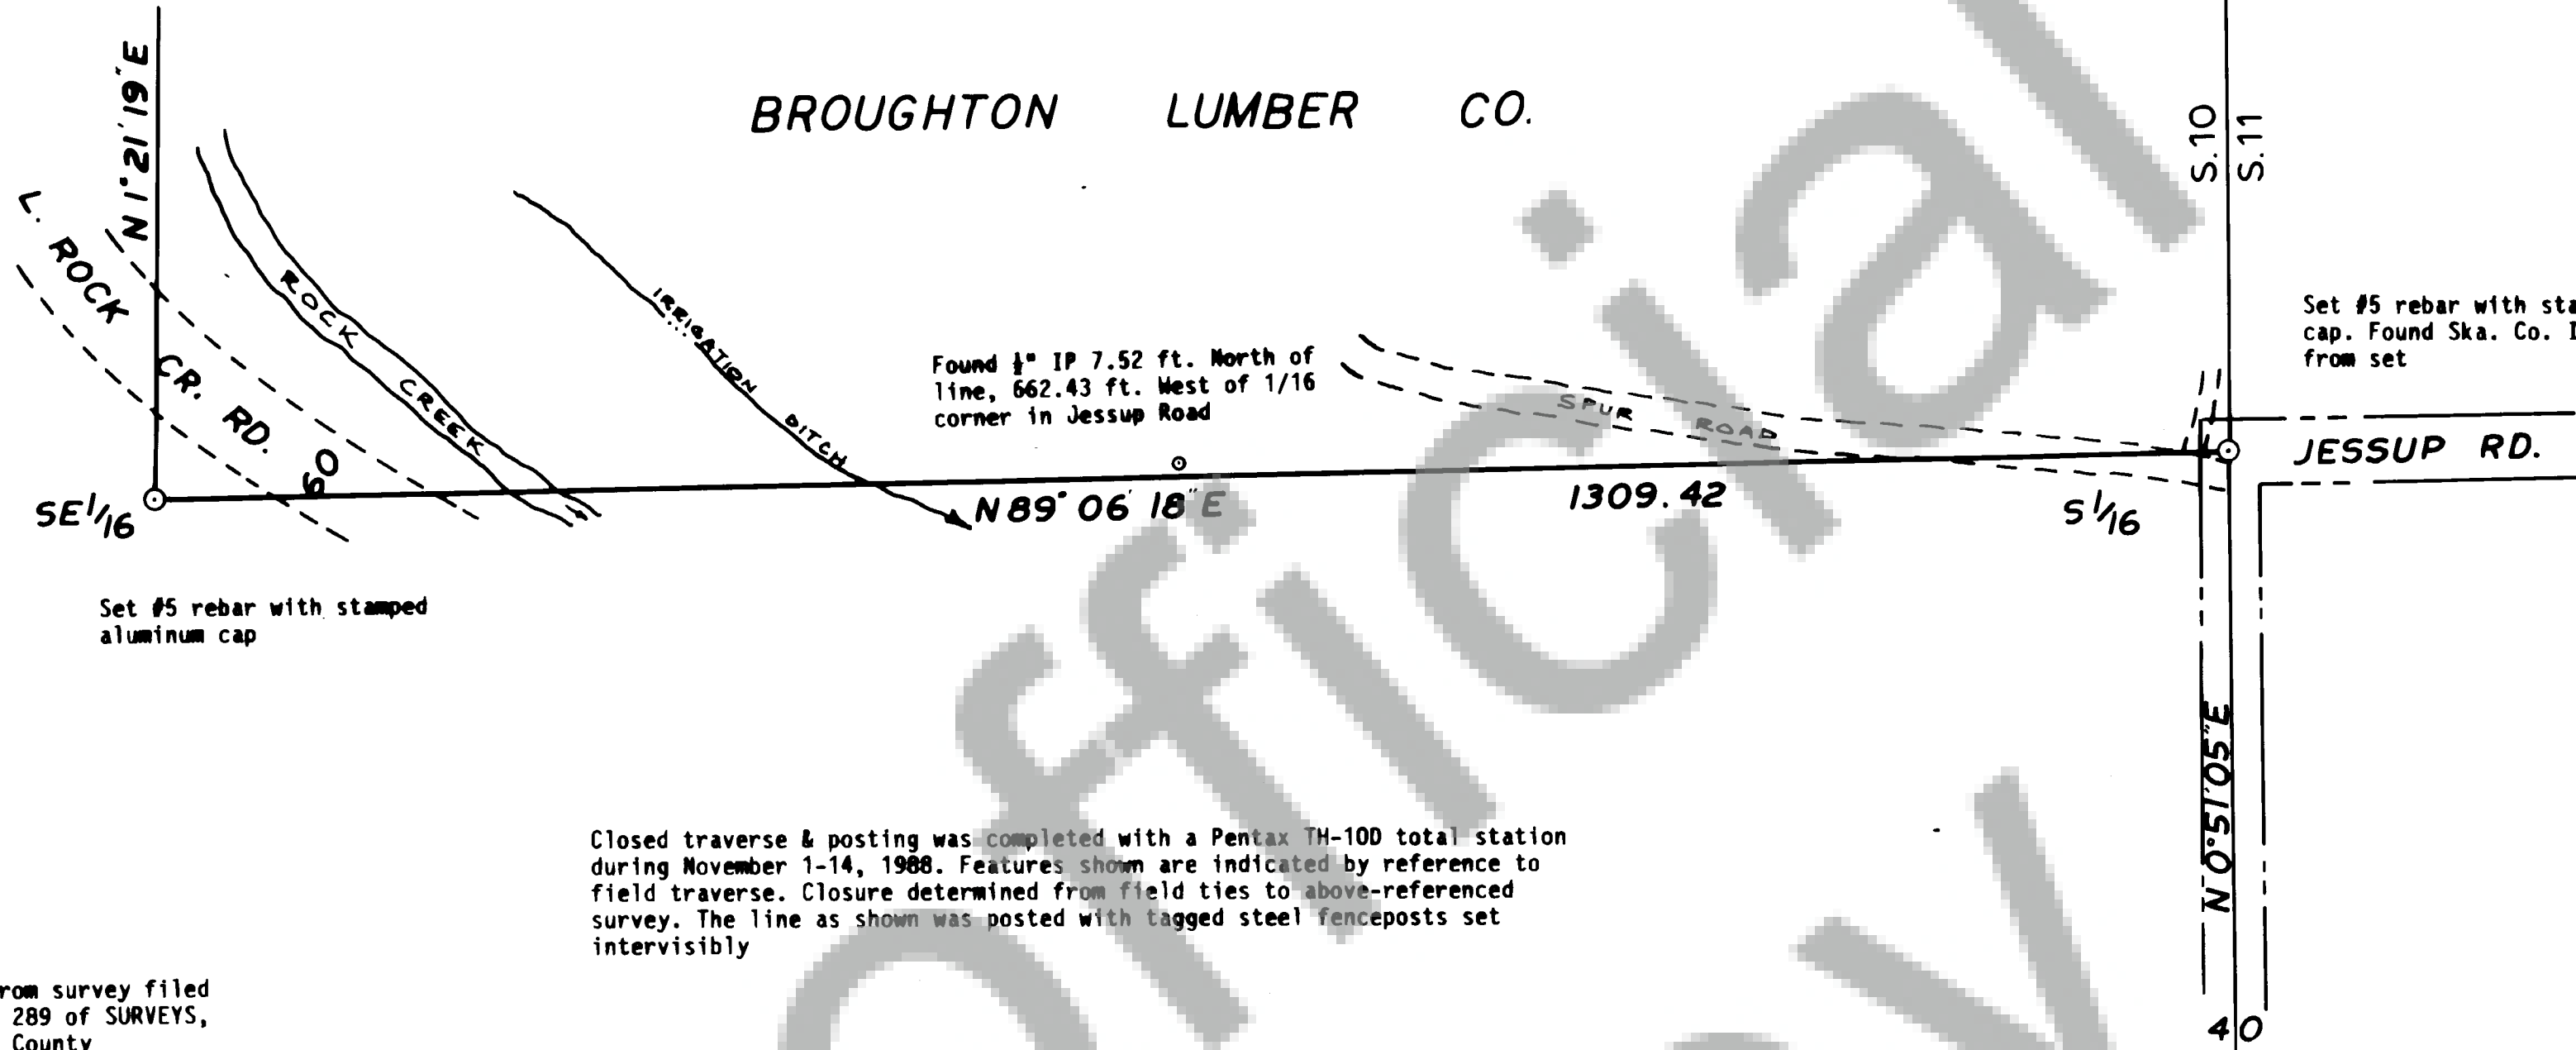


106366

106366

FILED AND RECORDED
BY TRANTOW SURVEYING
Dec 30 11 49 AM '88
A. Davis, Cap.
GARY F. OLSON

Book 2 Surveys Page 297

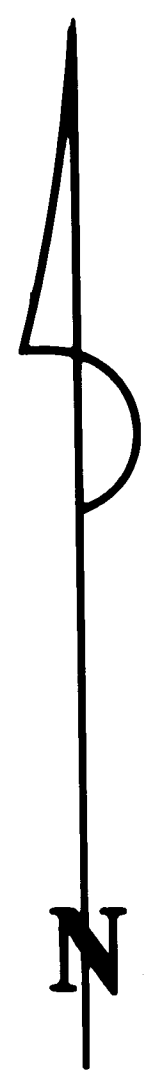

Set #5 rebar with stamped aluminum cap

Found 1/2\" IP 7.52 ft. North of line, 662.43 ft. West of 1/16 corner in Jessup Road

Set #5 rebar with stamped aluminum cap. Found Ska. Co. IP N55°W, 3.04 ft. from set

Closed traverse & posting was completed with a Pentax TH-100 total station during November 1-14, 1988. Features shown are indicated by reference to field traverse. Closure determined from field ties to above-referenced survey. The line as shown was posted with tagged steel fenceposts set intervisibly

Basis of Bearings from survey filed in Volume 2 at Page 289 of SURVEYS, records of Skamania County

UNOFFICIAL COPY

AUDITOR'S CERTIFICATE

Filed for record this 30 of DECEMBER, 1988 at 106366 in Book 2 of SURVEYS at Page 297 at the request of Trantow Surveying.

Amelton by ed. Davis, Cap.
County Auditor

SURVEYOR'S CERTIFICATE

This map correctly represents a survey made by me or under my direction in conformance with the requirements of the Survey Recording Act at the request of BROUGHTON LUMBER COMPANY in November, 1988.

Terry N. Trantow
Terry N. Trantow LS 15673



T. N. TRANTOW SURVEYING, P. L. S.
P. O. Box 287, Bingen, Washington 98605
(509) 483-3111

SURVEY FOR
BROUGHTON LUMBER COMPY
S. 10, T. 3 N., R. 9 E., W.M.

SKAMANIA COUNTY, WASH.

Surveyed by J.F.T.T. Date 11-28-88 Scale 1" = 100'
Drawn by T.T. Date 11-28-88 Sheet 1 of 1
Checked by J.F.T.T. Date 11-30-88 Project No. 88447