


SURVEY

JAN 20 2 30 PM '05 NORTH 1/2 NE 1/4 SECTION 6, T. 1 N., R. 5 E., W. M.,
A. P. Jones, Owner
SKAMANIA COUNTY, WASHINGTON

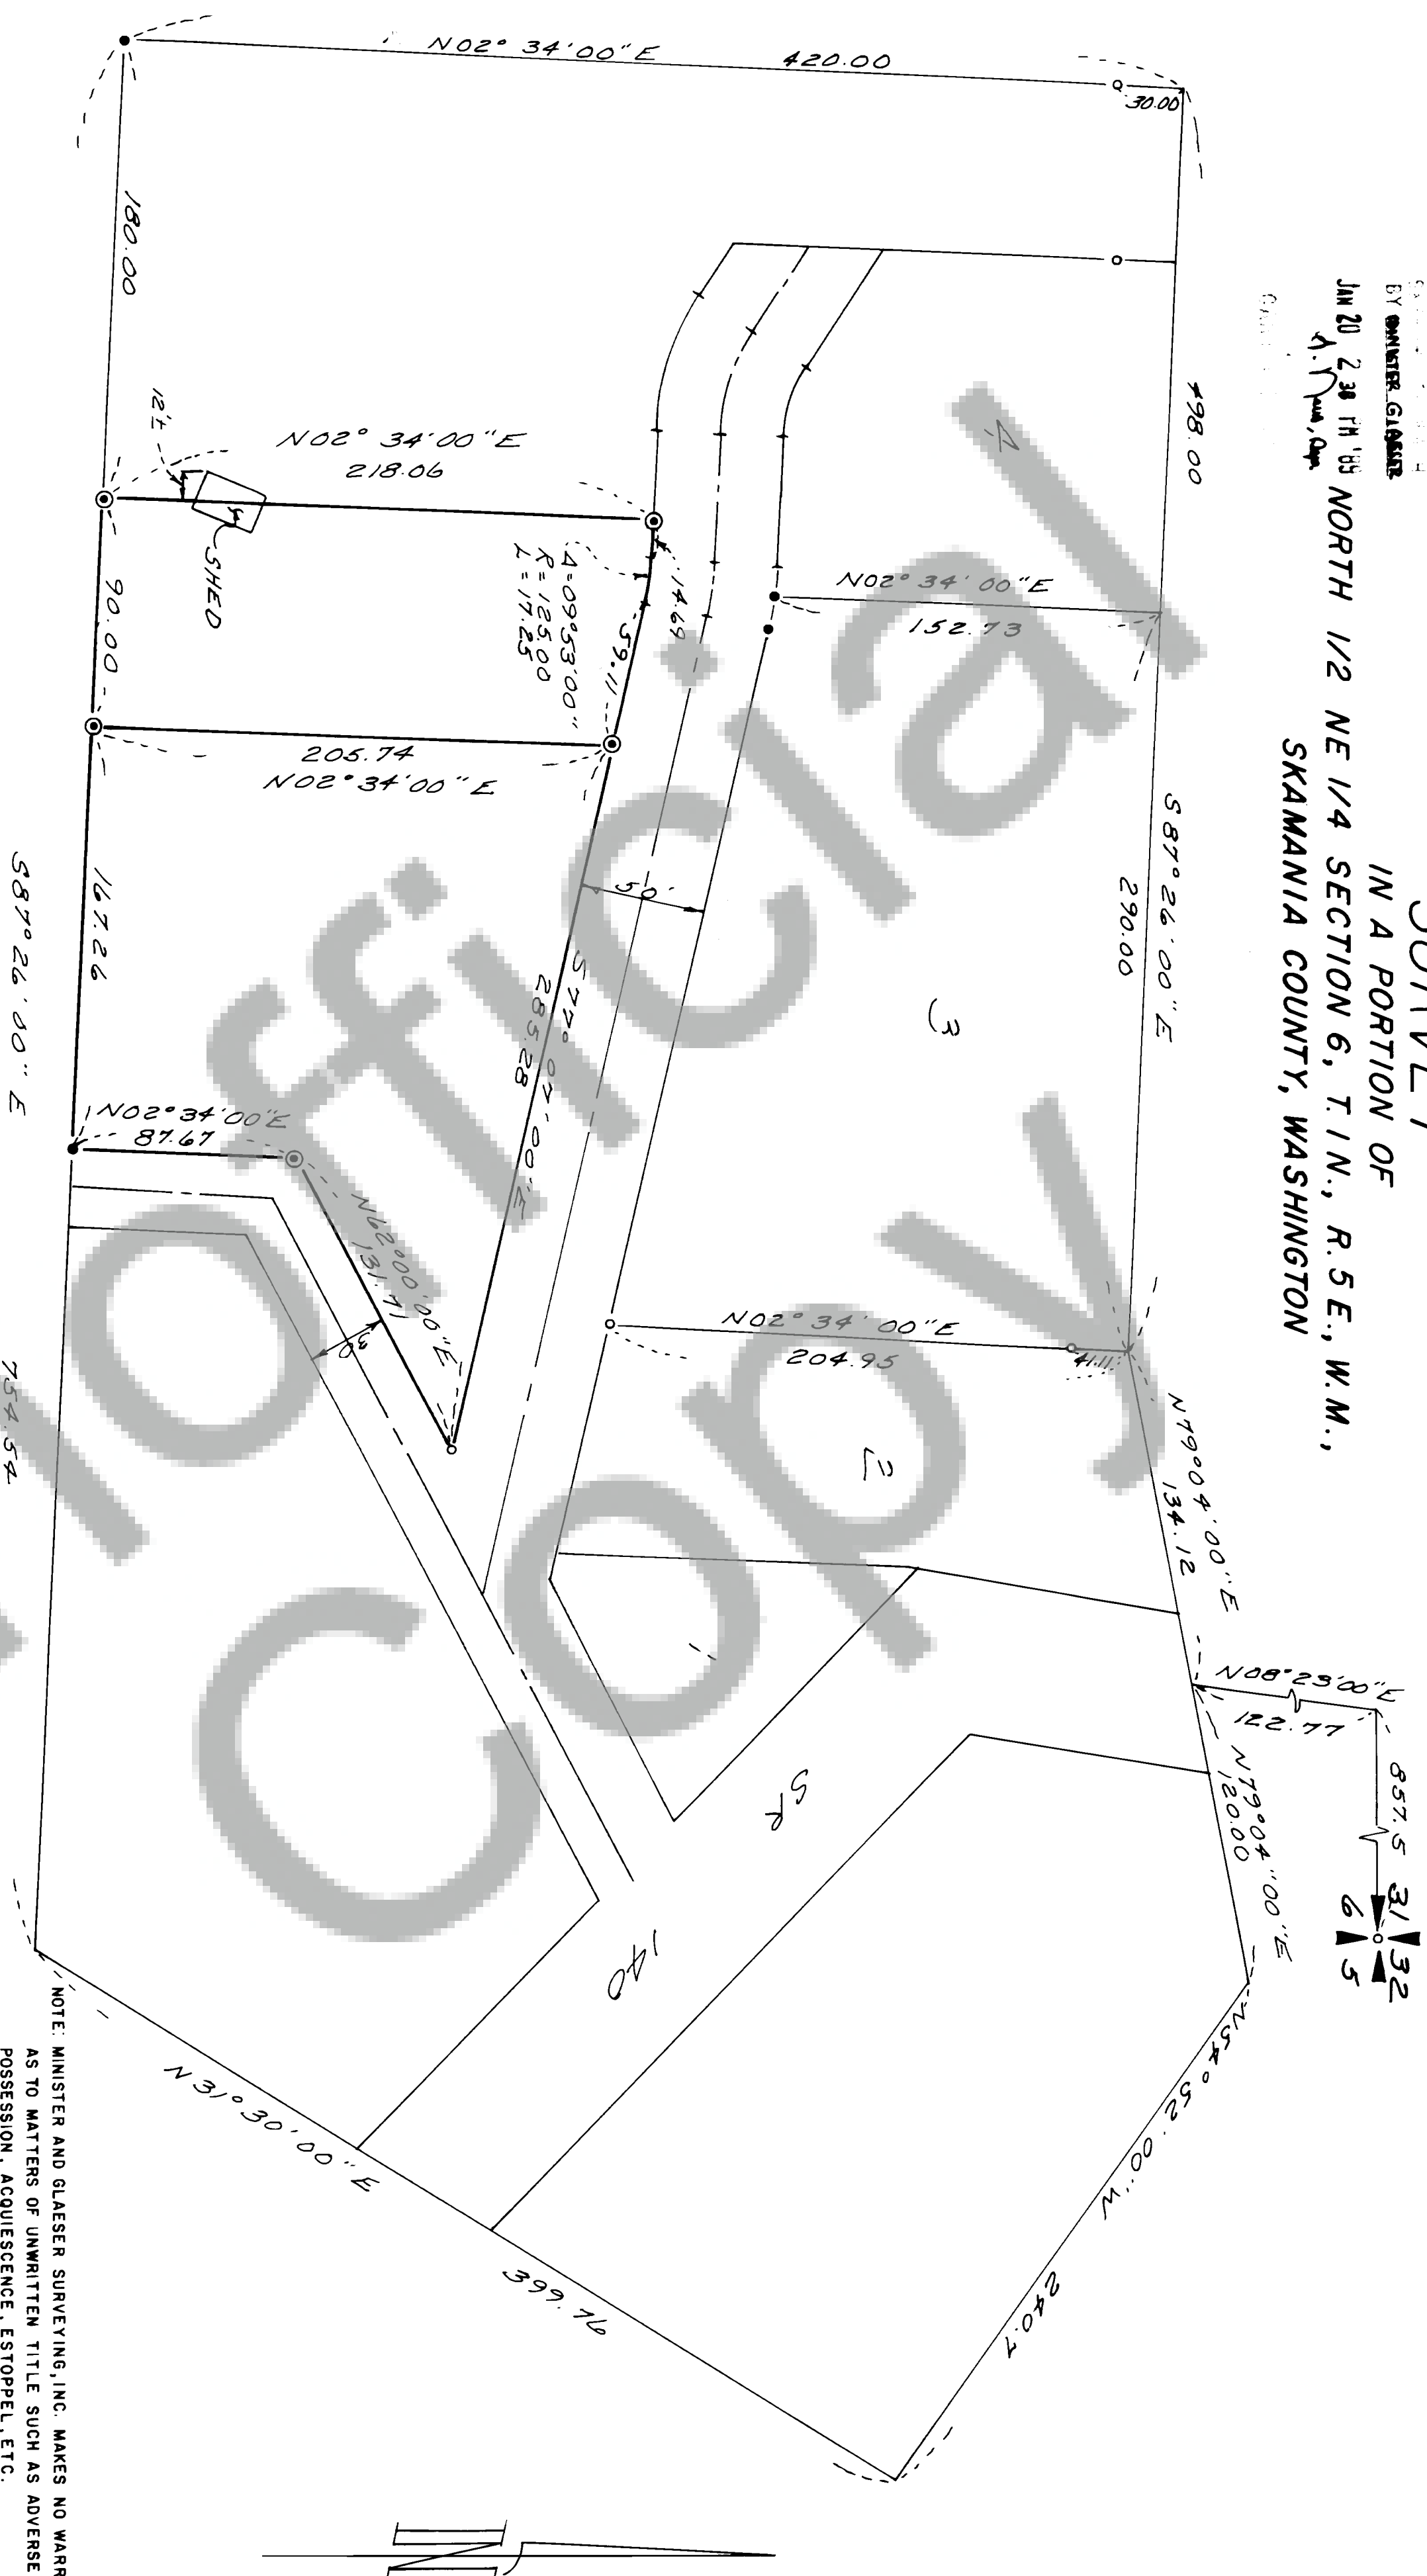

BOOK 59 PAGE 15
GRANTOR: M. DOLAN
GRANTEE: R. MALFAIT & E. HELLER
THIS SURVEY IS BASED ON A SURVEY
BY CLARK H. ELDRIDGE PERFORMED
IN SEPTEMBER 1968 FOR ROGER
MALFAIT AND ELDON HELLER.

- INDICATES 1/2" IRON ROD WITH PLASTIC CAP SET
- FOUND 5/8" IRON ROD
- FOUND 5/8" IRON ROD BUT NOT TIED IN THIS SURETY



NOTE: MINISTER AND GLAESER SURVEYING, INC. MAKES NO WARRANTIES AS TO MATTERS OF UNWRITTEN TITLE SUCH AS ADVERSE POSSESSION, ACQUESCENCE, ESTOPPEL, ETC.

SURVEYOR'S CERTIFICATE

This map correctly represents a survey made by me or under my direction in
conformance with the requirements of the Survey Recording Act at the
request of ROGER MALFAIT
in DEC 19 85.

AUDITOR'S CERTIFICATE

Filed for record this 29th day of January 19 89 at 2:38 P.M.
in Book 3 of Change at page 1 of the request of
Minister and Glaeser Surveying, Inc.

[Signature]
Deputy County Auditor

MINISTER-GLAESER

SURVEYING INC.

2315 EAST EVERGREEN BLVD.
VANCOUVER, WA. 98661

(206) 694-3313

