

106817

EASEMENT SUPPLEMENT

THIS SUPPLEMENTAL AGREEMENT, made and entered into this 30th day of March, 1989, by and between LONGVIEW FIBRE COMPANY, a Delaware corporation, herein called "Longview Fibre," and STATE OF WASHINGTON, acting by and through the Department of Natural Resources, herein called "State," WITNESSETH:

Whereas, on the 7th day of November, 1984, Longview Fibre and the State entered into an easement exchange hereinafter called Original Easement, which was recorded in the records of Skamania County, Washington, on the 26th day of November, 1984, in Volume 84 of Deeds, Pages 98-127, under Auditor's File No. 98520, and in the records of Klickitat County, Washington, on the 10th day of December, 1984, in Volume 229 of Deeds, Pages 67-96 under Auditor's File No. 196474, and in the records of Clark County, Washington, on the 27th day of December, 1984, on Pages 163-192 under Auditor's File No. 8412270113. Said Original Easement is hereby supplemented as follows:

I

- A. Longview Fibre for and in consideration of One Hundred Four and No/100 Dollars (\$104.00) hereby grants and conveys to State, its successors and assigns, a permanent easement upon, over, and along rights of way forty (40) feet in width, over and across the SW $\frac{1}{4}$ NW $\frac{1}{4}$ NE $\frac{1}{4}$, SE $\frac{1}{4}$ NE $\frac{1}{4}$ NW $\frac{1}{4}$, Section 25, Township 2 North, Range 5 East, W.M. in Skamania County, Washington, being twenty (20) feet on each side of the centerline of a road located approximately as shown in red on the attached "Exhibit A."

Subject as to said lands to all matters of public record.

- B. Thirty (30) days prior to any construction, reconstruction, or development, the State shall submit to Longview Fibre, for written approval, a complete and detailed plan of operation for the development of the right of way. The State's operations specified hereinabove shall be conducted in accordance with the provisions of the approved Plan of Operation in force at the time of the commencement of said operations and the State shall provide for the examination of the right of way with Longview Fibre's representative, before any construction, reconstruction, or development is commenced.

Except as herein supplemented all of the terms, conditions and reservations of the Original Easement shall remain in full force and effect.

IN WITNESS WHEREOF, the parties hereto have executed this instrument, in duplicate, to become effective as of the day and year first above written.

LONGVIEW FIBRE COMPANY

W. Lee Robinson
VICE PRESIDENT-TIMBER
Title

Attest

[Signature]
Secretary

Affix Seal of Corporation

STATE OF WASHINGTON
DEPARTMENT OF NATURAL RESOURCES

FILED FOR RECORD

SKAMANIA CO. WASH. BY DNR

KENNETH E. SOLT, Manager
Division of Lands and MineralsAffix Seal of Commissioner
of Public Lands

APR 7 2 52 PM '89

GARY H. GILSON

Easement No. 55-Y02785
12661001

Registered S
Indexed, Dir S
Indirect S
Filed S

STATE OF Washington)
COUNTY OF Clark) ss

On this 21st day of February, 19 87, before me personally appeared W. B. Schumacher, to me known to be and James M. Bennett and the Vice President of Timber and Secretary, respectively, of Liquidated Timber Company, the corporation that executed the within and foregoing instrument, and acknowledged said instrument to be the free and voluntary act and deed of said corporation, for the uses and purposes therein mentioned, and on oath stated that they were authorized to execute said instrument and that the seal affixed is the corporate seal of said corporation.

IN WITNESS WHEREOF, I have hereunto set my hand and affixed my official seal the day and year first above written.



Mildred S. Dugan
Notary Public in and for the State of
Washington

My appointment expires May 1, 1992

STATE OF WASHINGTON)
COUNTY OF THURSTON) ss

On this 30th day of March, 19 89, before me personally appeared KENNETH E. SOLT, to me known to be the Lands and Minerals Division Manager of the Department of Natural Resources, State of Washington, who executed the within and foregoing instrument on behalf of the State of Washington, and acknowledged said instrument to be the free and voluntary act and deed of the State of Washington for the uses and purposes therein mentioned, and on oath stated that he was authorized to execute said instrument and that the seal affixed is the official seal of the Commissioner of Public Lands for the State of Washington.

IN WITNESS WHEREOF, I have hereunto set my hand and seal the day and year set forth above.

Edith P. Morris
Notary Public in and for the State of
Washington

My appointment expires April 1, 1989

STATE OF WASHINGTON
DEPARTMENT OF NATURAL RESOURCES


Application No. SUPPL E-2085

County SKAMAHIA


Name of Sale

Area SOUTHWEST REGION

TOWNSHIP 2 NORTH, RANGE 5 (E.) (W.) W.M.

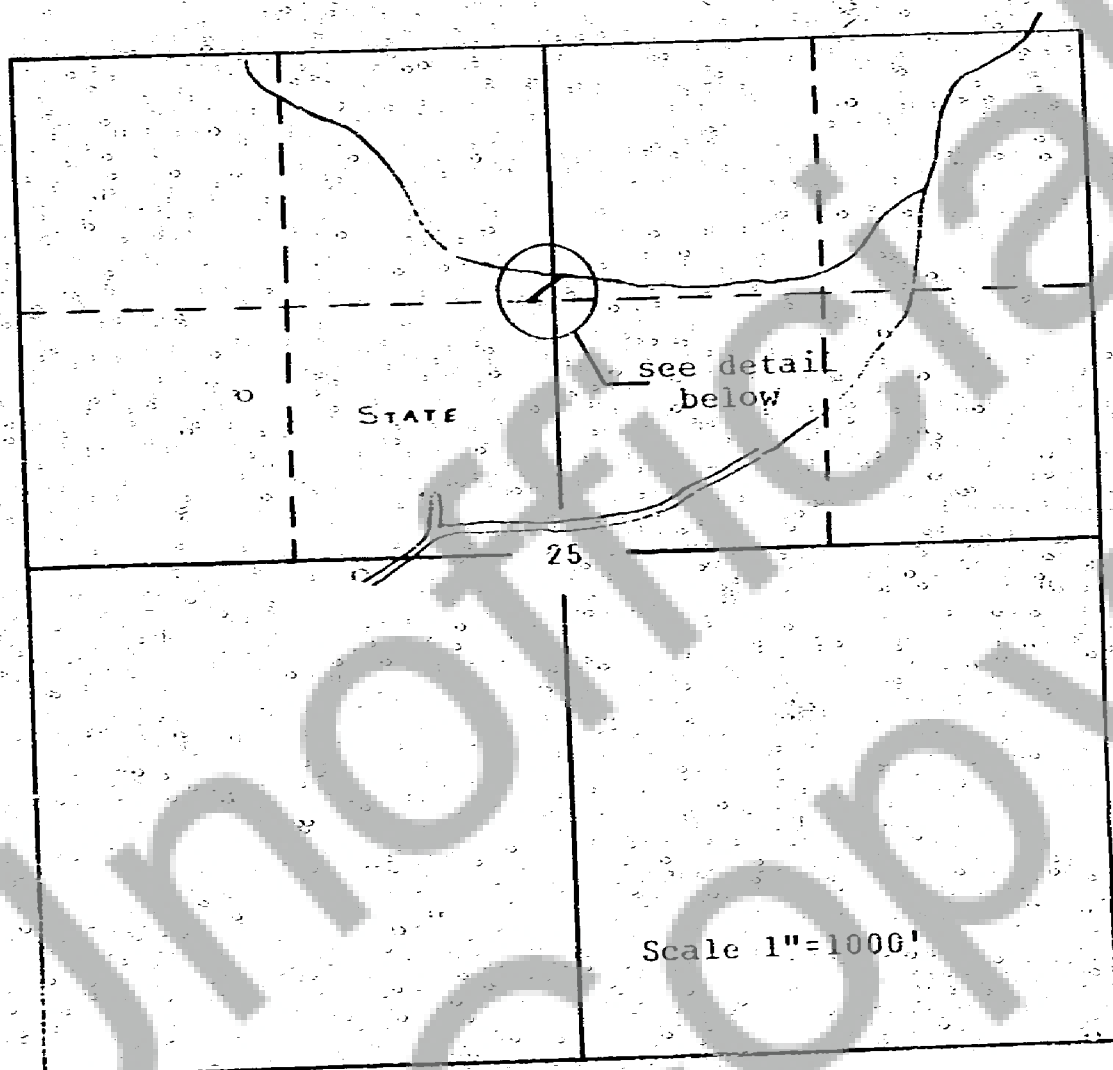

R/W Width 40'

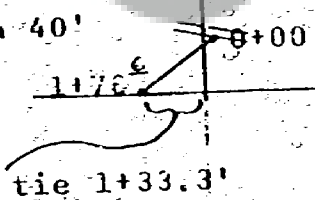

Scale 1"=400'

SCALE:

Drawn By: AB

Date: 8/30/88

EXHIBIT 'A'