

106941

106941


BOOK 3 PAGE 10

Map 1 2 18 PM LOT 15, BLOCK 1, ESTABROOK ADDITION TO CARSON, IN PART OF
NE 1/4 NE 1/4 SECTION 29, T.3N, R.8E, W.M.

CO. BOX MON.
0 21 N 0° 33' E
CALC. POSITION
1/16

CO. IR. 260.03
20 21
29 28


BASIS OF BEARINGS: Reference 1
REFERENCES:
1. Book 2 Page 4 of Surveys
2. Book 1 Page 31 of Plats
• Set 5/8"x30" iron rod with plastic cap

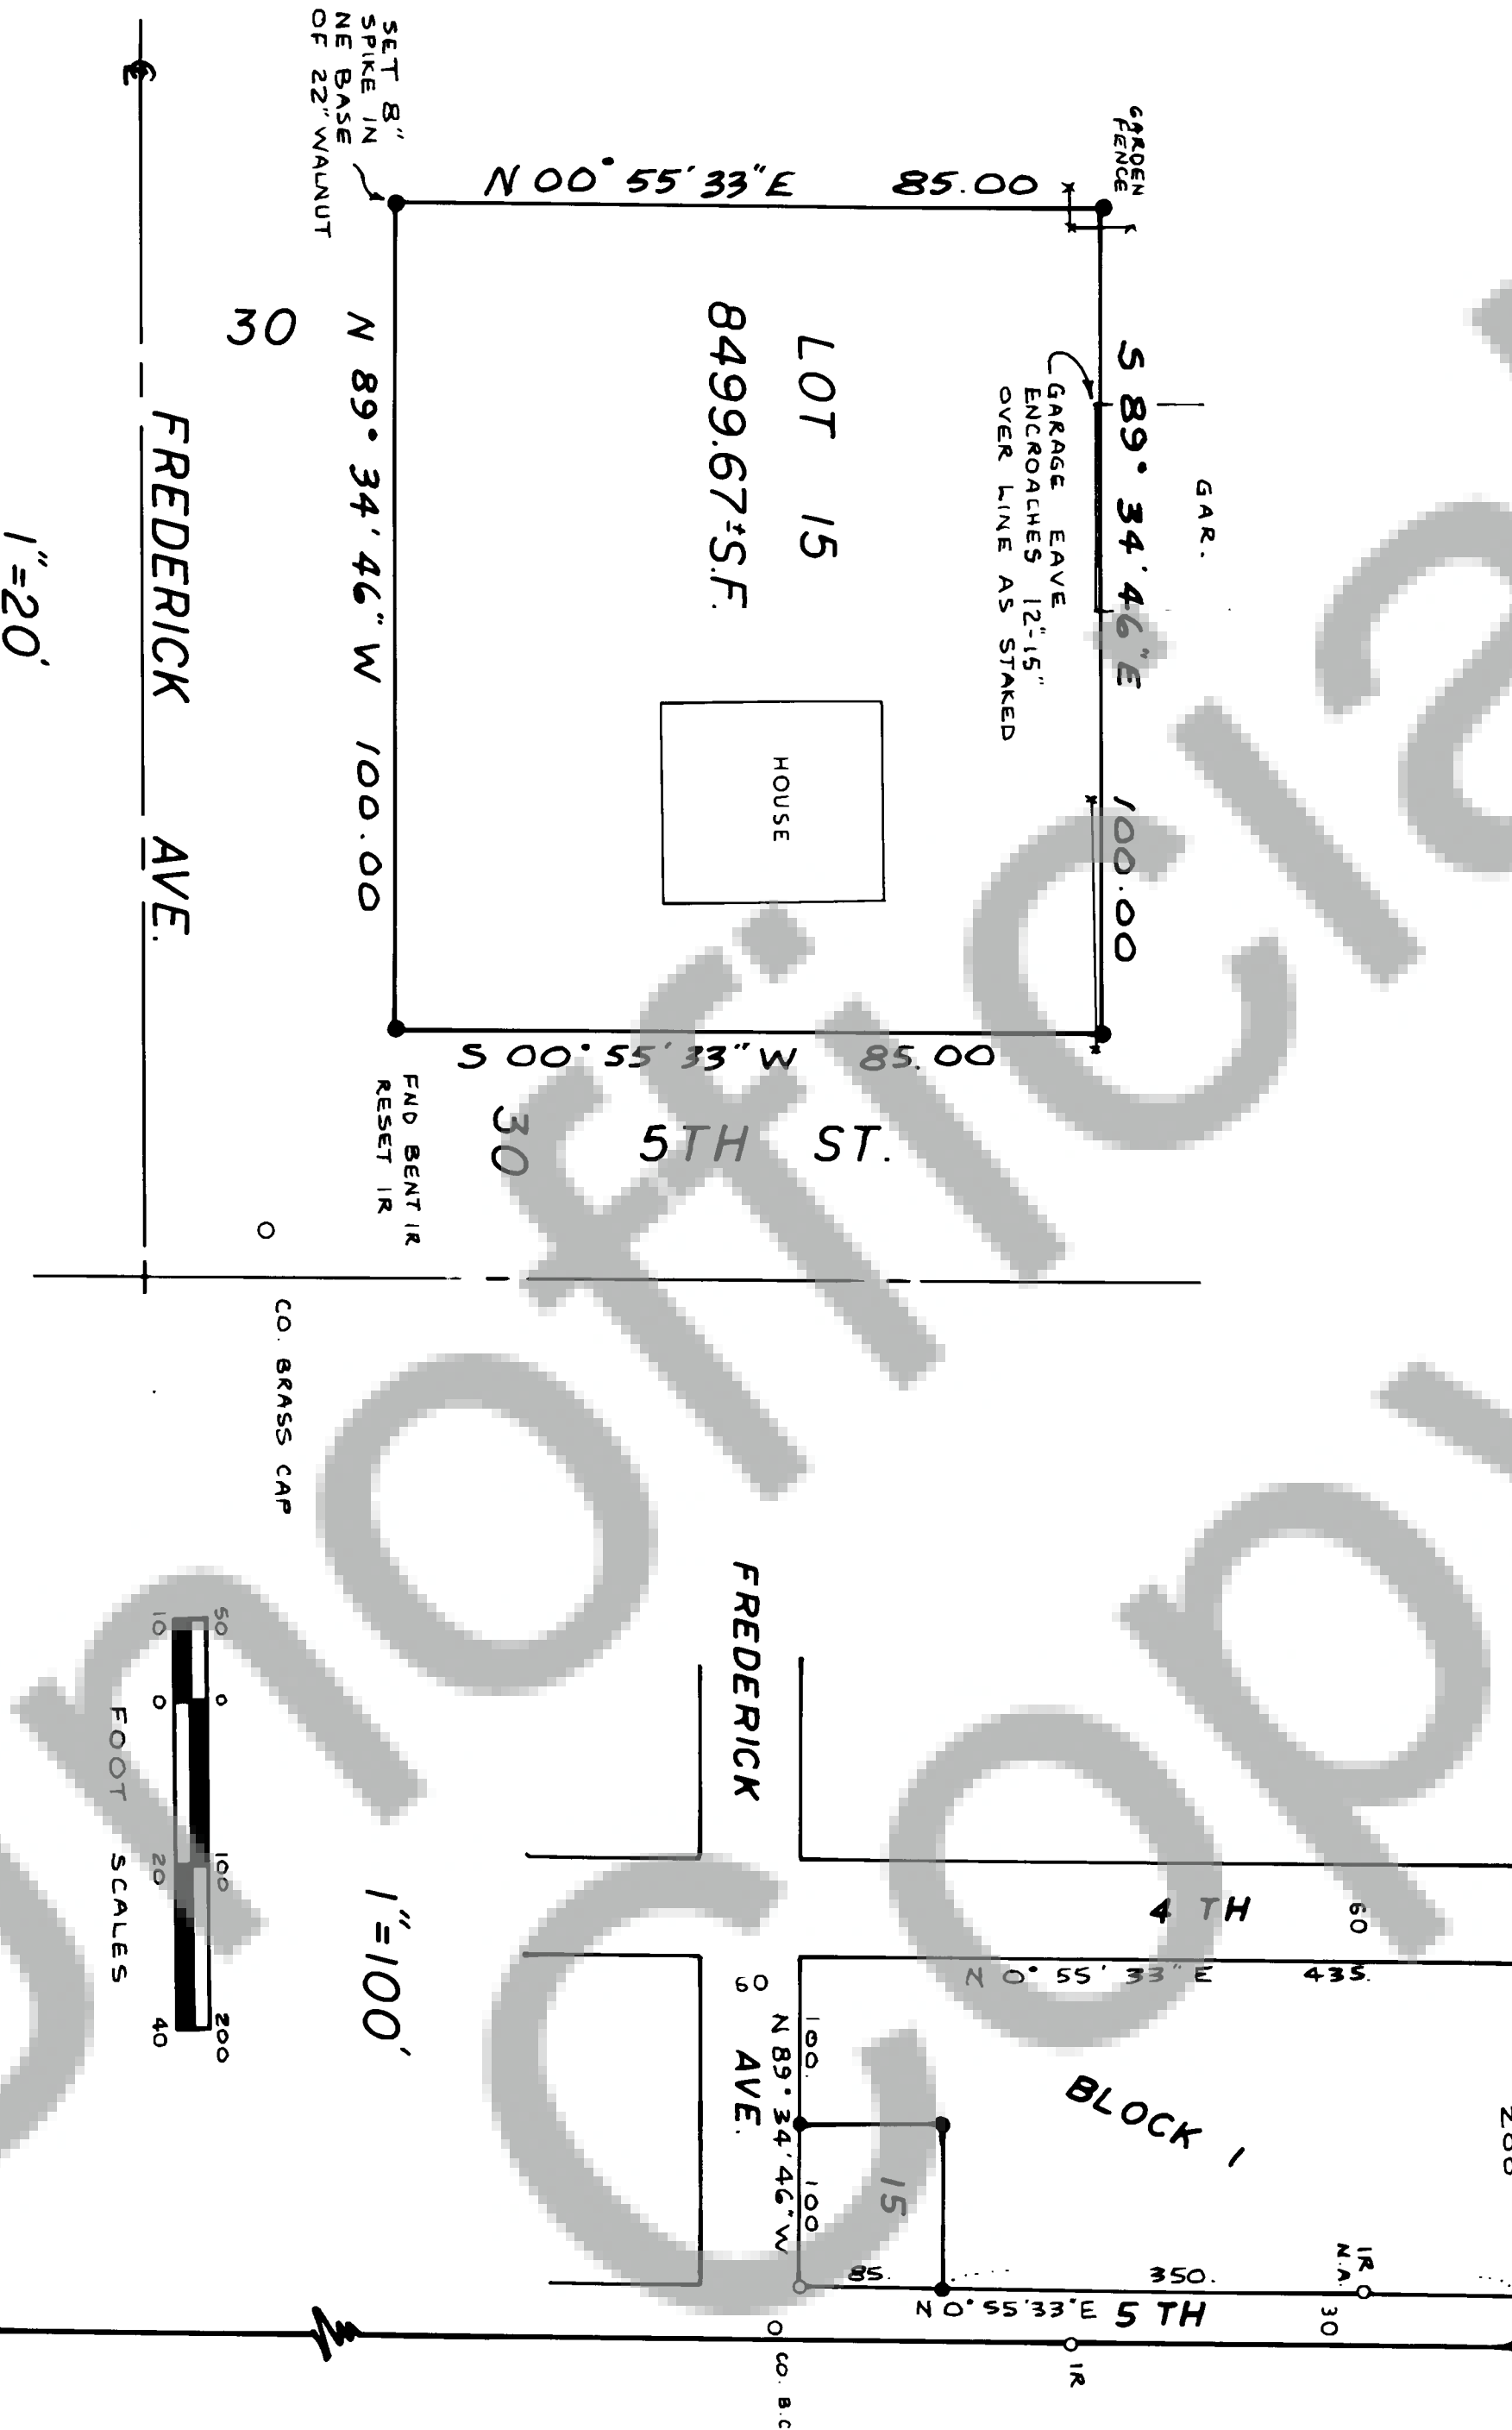

AUDITOR'S CERTIFICATE
Filed for record this 1st day of April, 1989 at 2:18 PM in
Book 2 of SURVEYS at Page 10 at the request of Trantow Surveying.
County Auditor *Terry N. Trantow*

SURVEYOR'S CERTIFICATE
This map correctly represents a survey made by me or under my direction in
conformance with the requirements of the Survey Recording Act at the request
of KING FLOOD, et ux.

Terry N. Trantow
Terry N. Trantow PLS 15673

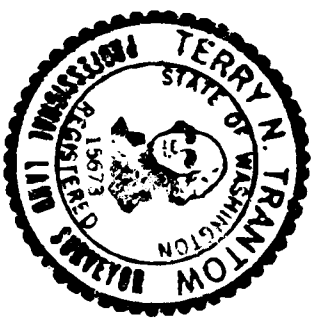

SURVEY FOR
KING FLOOD, et ux

T. N. TRANTOW SURVEYING, P. L. S.
P. O. Box 287, Bingen, Washington 99605
(509) 493-3111

INSKAMANIA COUNTY, WA.
Surveyed by J.F. Date 3-29-89 Scale VARIES
Drawn by T.T. Date 3-29-89 Sheet 1 of 1
Checked by J.M. Date 3-30-89 Project No. 89455