



106943 106943

FILED
SKAMANIA COUNTY
BY
MAY 1 3 39 PM '89
GARY L. TANTOW

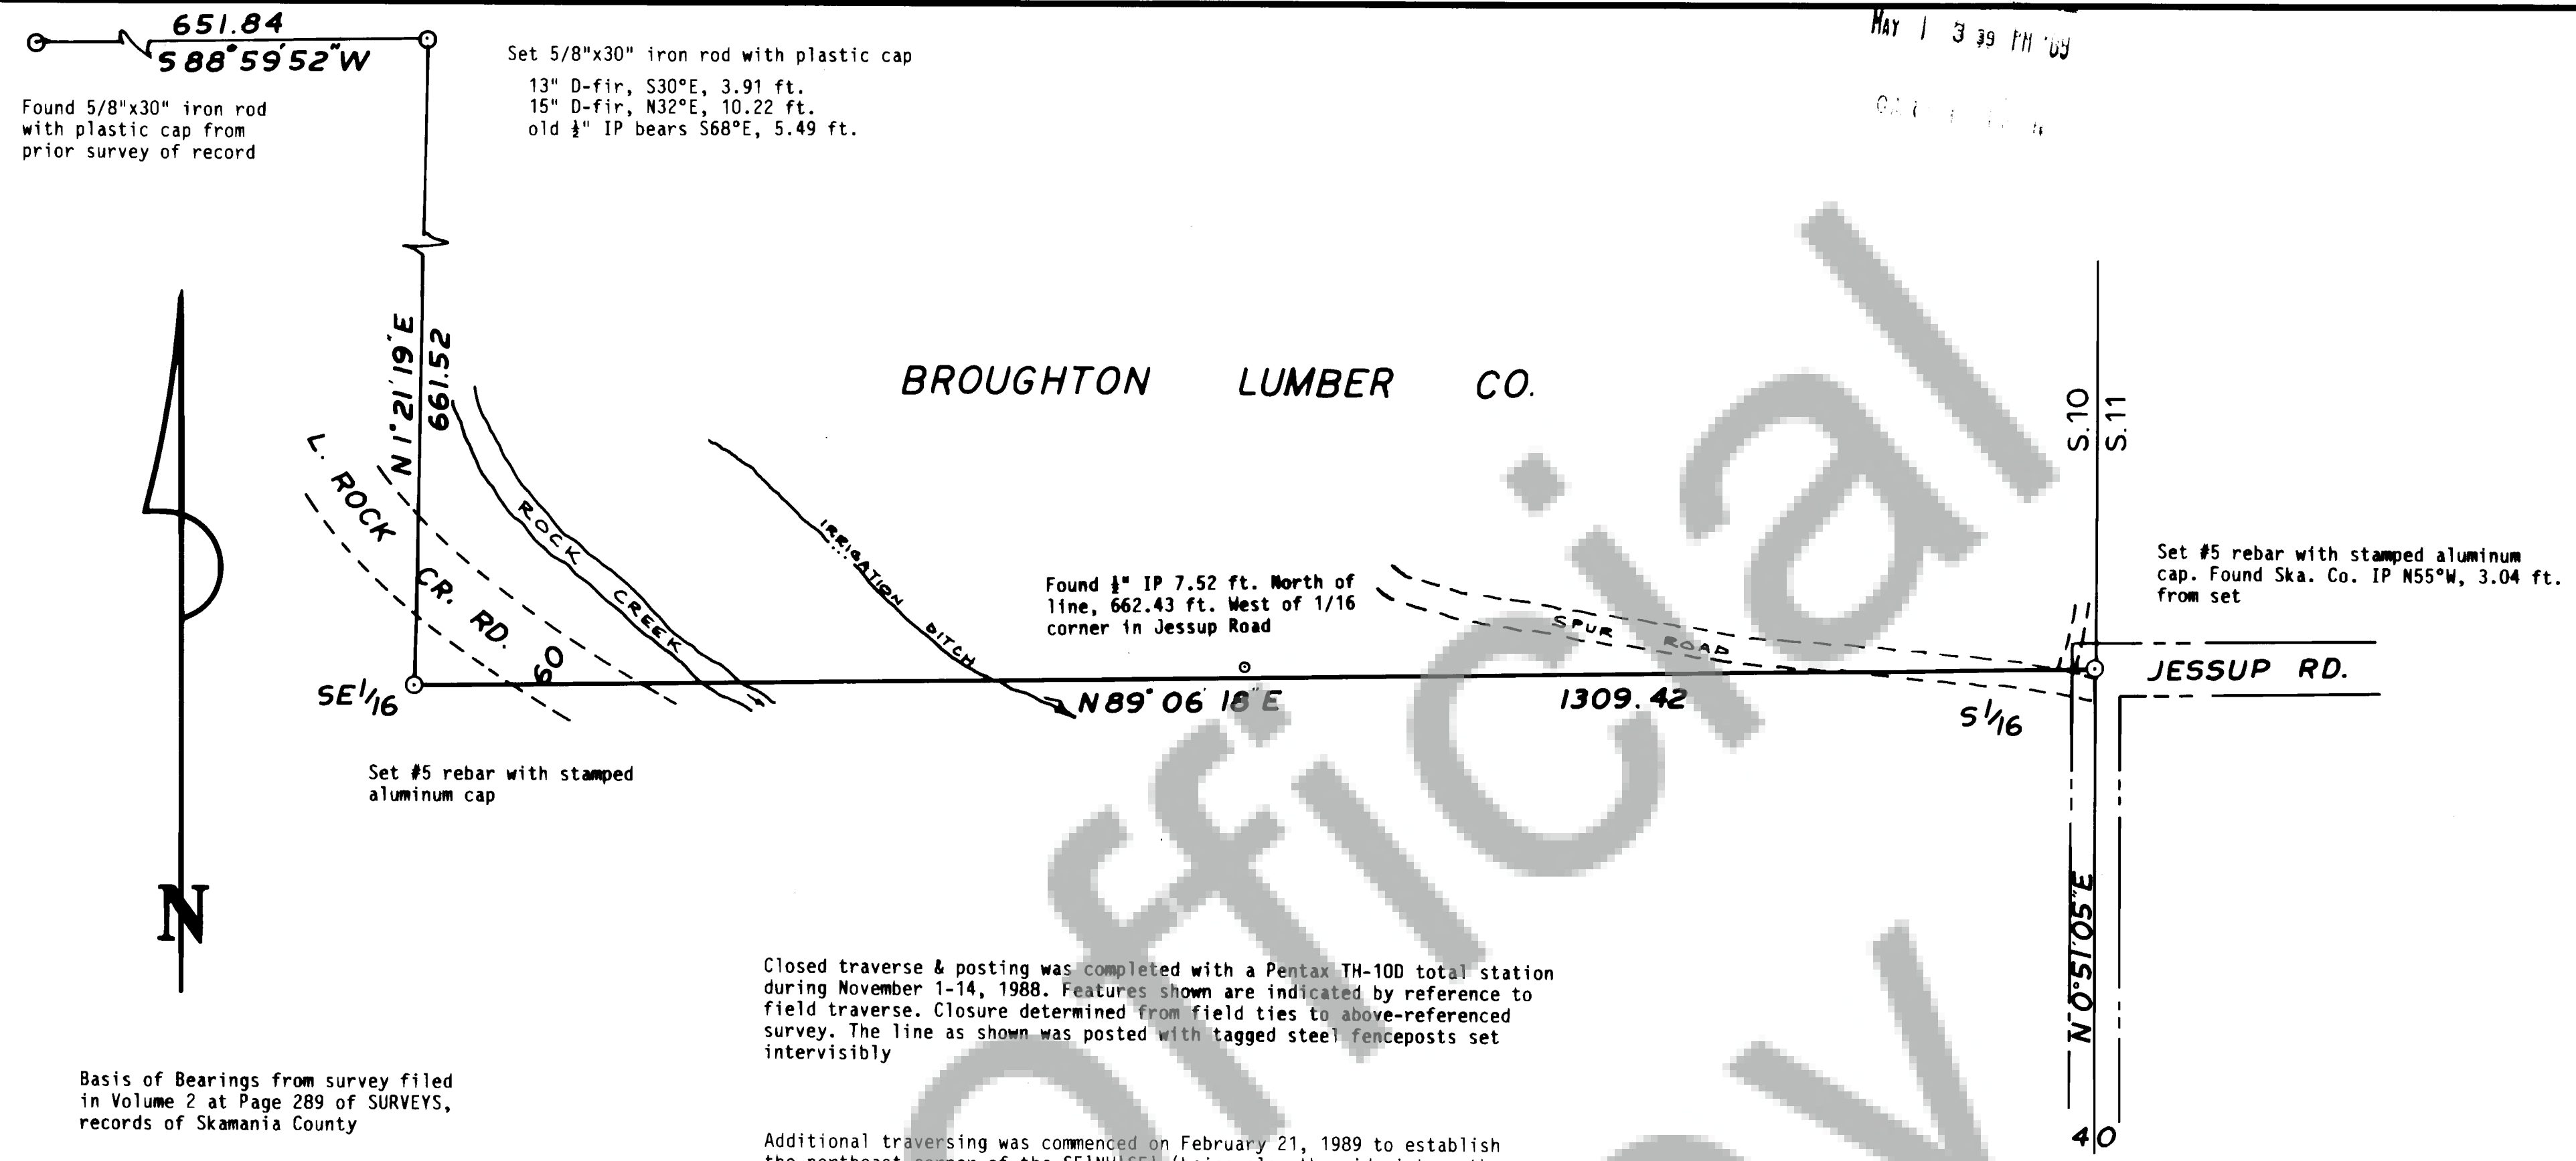

AUDITOR'S CERTIFICATE
Filed for record this 1st day of MAY, 1989 at 3:39 am in
Book 3 of SURVEYS at Page 12 at the request of Trantow Surveying.
Terry N. Trantow
County Auditor

SURVEYOR'S CERTIFICATE
This map correctly represents a survey made by me or under my direction in conformance with the requirements of the Survey Recording Act at the request of BROUGHTON LUMBER COMPANY in February, 1989.
Terry N. Trantow
Terry N. Trantow LS 15673

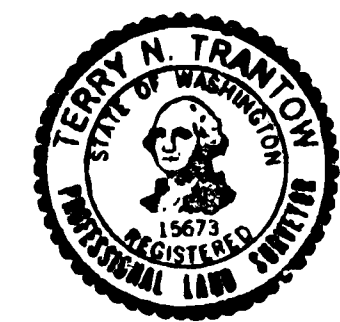

T. N. TRANTOW SURVEYING, P. L. S.
P. O. Box 287, Bingen, Washington 98605
(509) 493-3111

SURVEY FOR
BROUGHTON LUMBER COMPANY
S. 10, T. 3 N., R. 9 E., W. M.

SKAMANIA COUNTY, WASH.

Surveyed by J.F. - T.T. Date 11-22-89 Scale 1" = 100'
Drawn by T.T. Date 3-89 Sheet 1 of 1
Checked by T.T. Date 3-10-89 Project No. 89460 (REV.)