

107714

107714

BOOK 3 PAGE 19

NARRATIVE:

NO MAJOR DISCREPANCIES WERE FOUND.

LEGAL DESCRIPTION:

BOOK 84, PAGE 510, SKAMANIA  
COUNTY AUDITOR.

LOCATION OF SURVEY:

A PART of the NE<sup>4</sup> of the SE<sup>4</sup> of  
SECTION 20, T. 3 N., R. 8 E., W.M.

BASIS OF BEARING:

SKAMANIA COUNTY CONTROL. PROJECT.

REFERENCES:


TERRA SURVEYING #86-43

LEGEND:

- SET 5/8" X 30" IRON ROD W/ CAP
- CALCULATED NOT FOUND OR SET
- FOUND MONUMENT OF RECORD
- ( ) DEED CALL

TERRA SURVEYING


DATE: JULY, 1989  
SCALE: 1" = 60'  
PROJECT: 8643A  
P.O. BOX 617  
HOOD RIVER, OR. 97031  
PHONE: (503) 386-4531

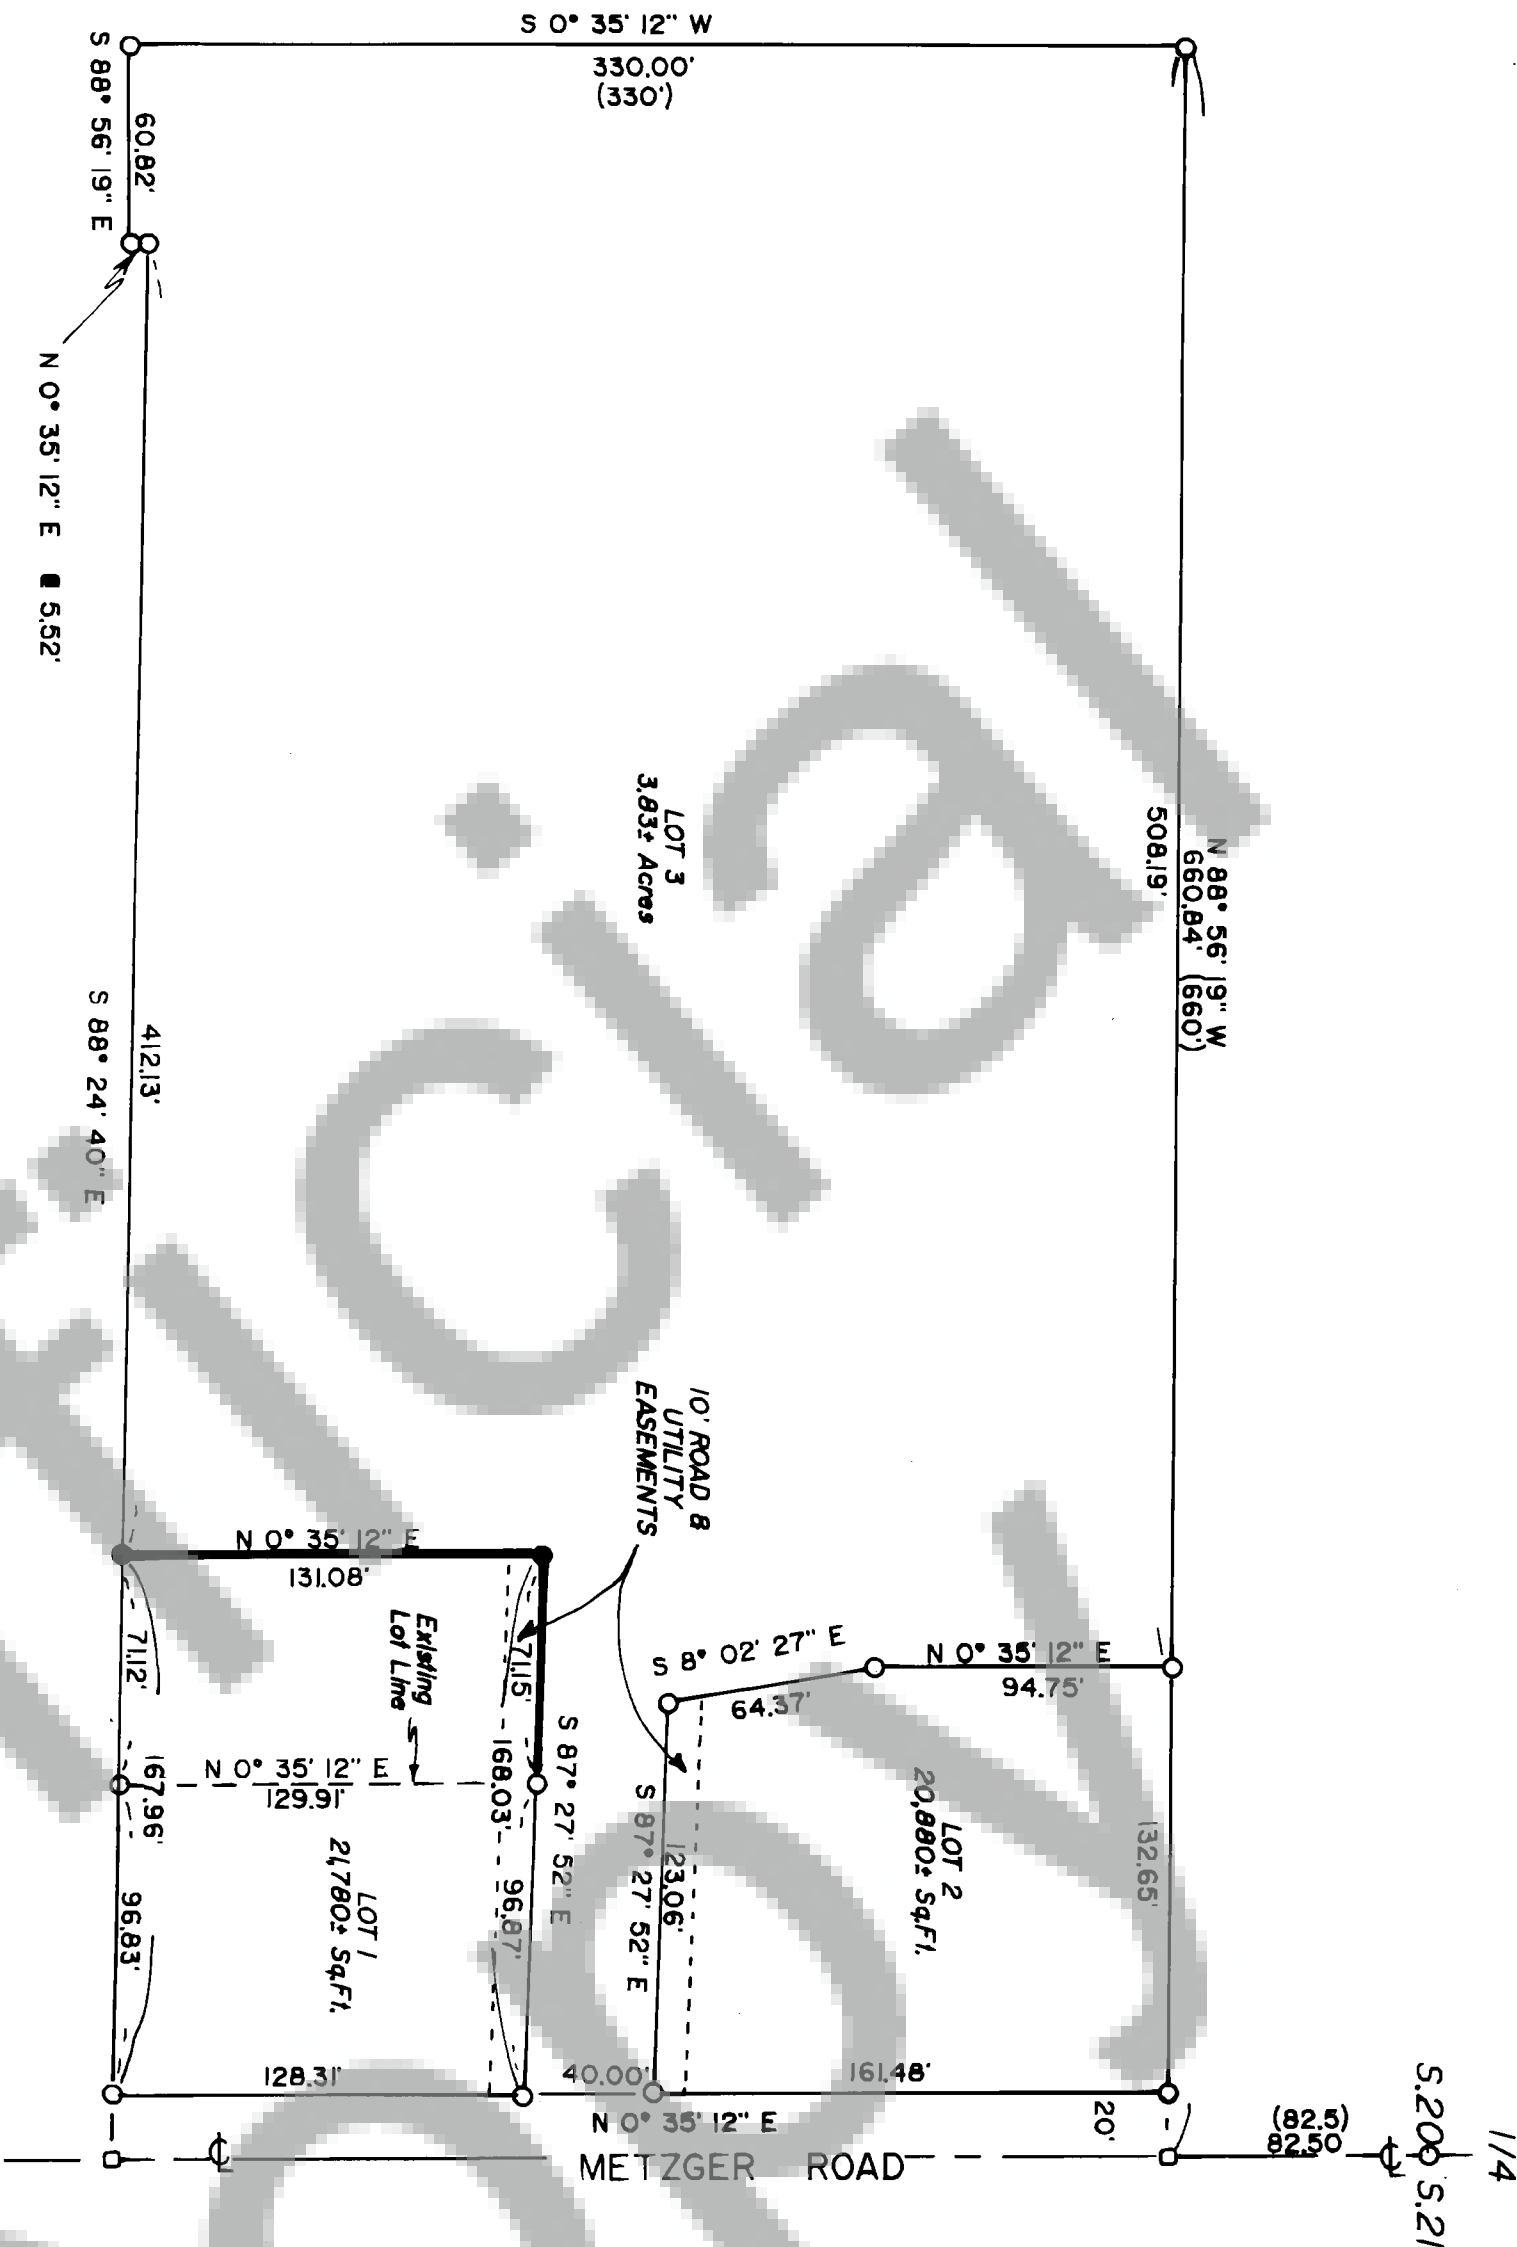

SURVEYOR'S CERTIFICATE  
THIS MAP CORRECTLY REPRESENTS A  
SURVEY MADE BY ME OR UNDER MY  
DIRECTION IN CONFORMANCE WITH  
THE REQUIREMENTS OF THE SURVEY  
RECORDING ACT AT THE REQUEST OF  
WILLIAM A. HUBER, JULY 1989.  
*W. A. Huber*  
SIGNED & SEALED  
CERTIFICATE # 18731

BOUNDARY LINE  
ADJUSTMENT  
WILLIAM A. HUBER  
CARSON, WASHINGTON

AUDITOR'S CERTIFICATE  
FILED FOR RECORD THIS 28th DAY OF August  
1989 AT 11:00 AM IN BOOK 3 OF Surveys  
AT PAGE 19 AT THE REQUEST OF William A. Huber  
(SIGNED) *W. A. Huber* by E. M.

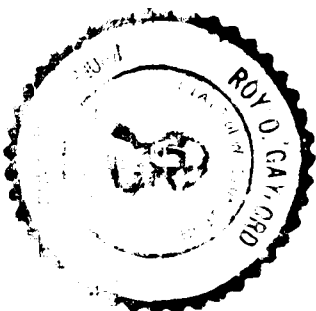

by Terra Surveying  
Aug 28 11 05 AM '89  
E. Mustford