


24
Page
Surveys
3
Book

BY Thomas P. Swart
JAN 18 11 38 AM '90
P. Lowmy
CARTED

A SURVEY OF A PORTION OF THE S.E. QTR. OF THE S.E. QTR.
OF SECTION 19 T2N, R5E. W.M.
SKAMANIA COUNTY WA

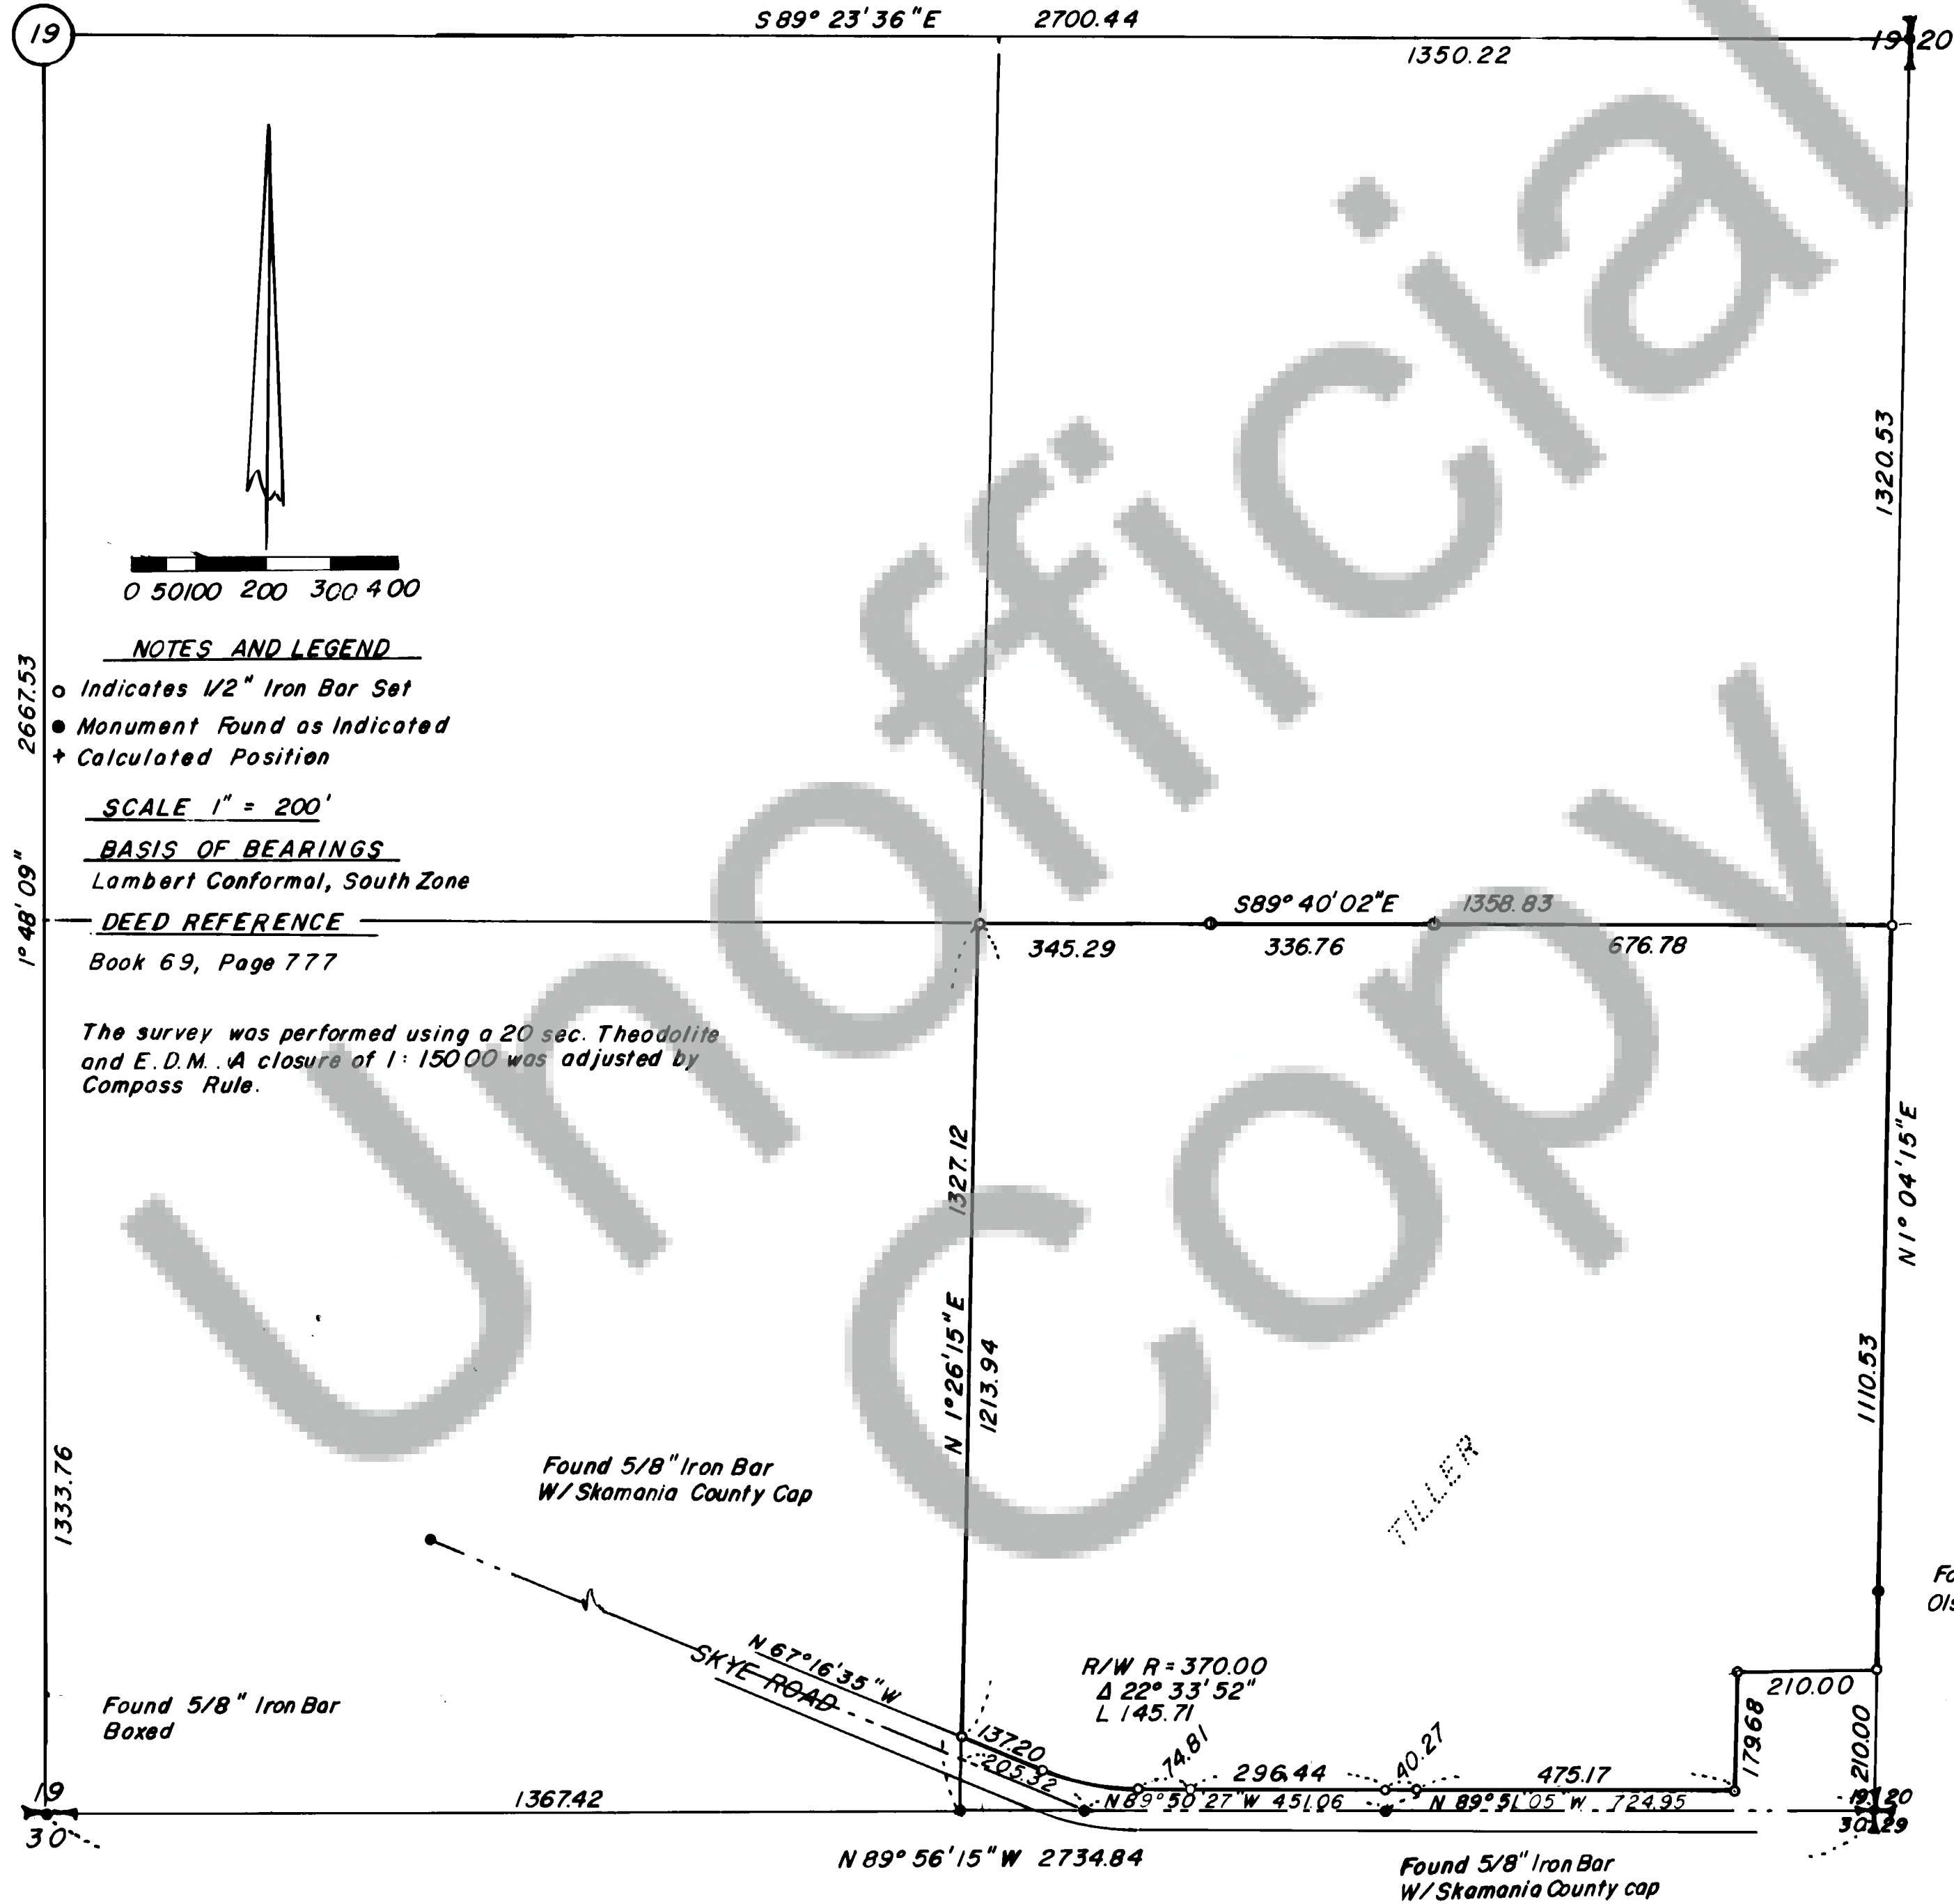

NOTES AND LEGEND

- o Indicates 1/2" Iron Bar Set
- Monument Found as Indicated
- + Calculated Position

SCALE 1" = 200'

BASIS OF BEARINGS
Lambert Conformal, South Zone

DEED REFERENCE

Book 69, Page 777

The survey was performed using a 20 sec. Theodolite and E.D.M. A closure of 1:15000 was adjusted by Compass Rule.

SURVEYORS CERTIFICATE

This map correctly represents a survey made by or under my direction in conformance with the requirements of the Survey Recording Act at the request of Lowell Tiller in Aug. 1989

THOMAS P. SWART, Professional Land Surveyor
THOMAS P. SWART, Professional Land Surveyor

AUDITORS CERTIFICATE

Filed for record this 18th day of Jan. 1990 at 11:38 A.M. in Book 3 of Surveys at Page 24 at the request of Thomas P. Swart

P. Lowmy
DEPUTY COUNTY AUDITOR

Found 1/2" Iron Bar Olson

Found Skamania County Brass Disc