


SURVEY IN NW 1/4 NE 1/4 SEC. 15, T. 3 N., R. 9 E., W. M.

T. N. Trantow Surveying  
JUN 28 3 26 PM '90  
P. Lowrey

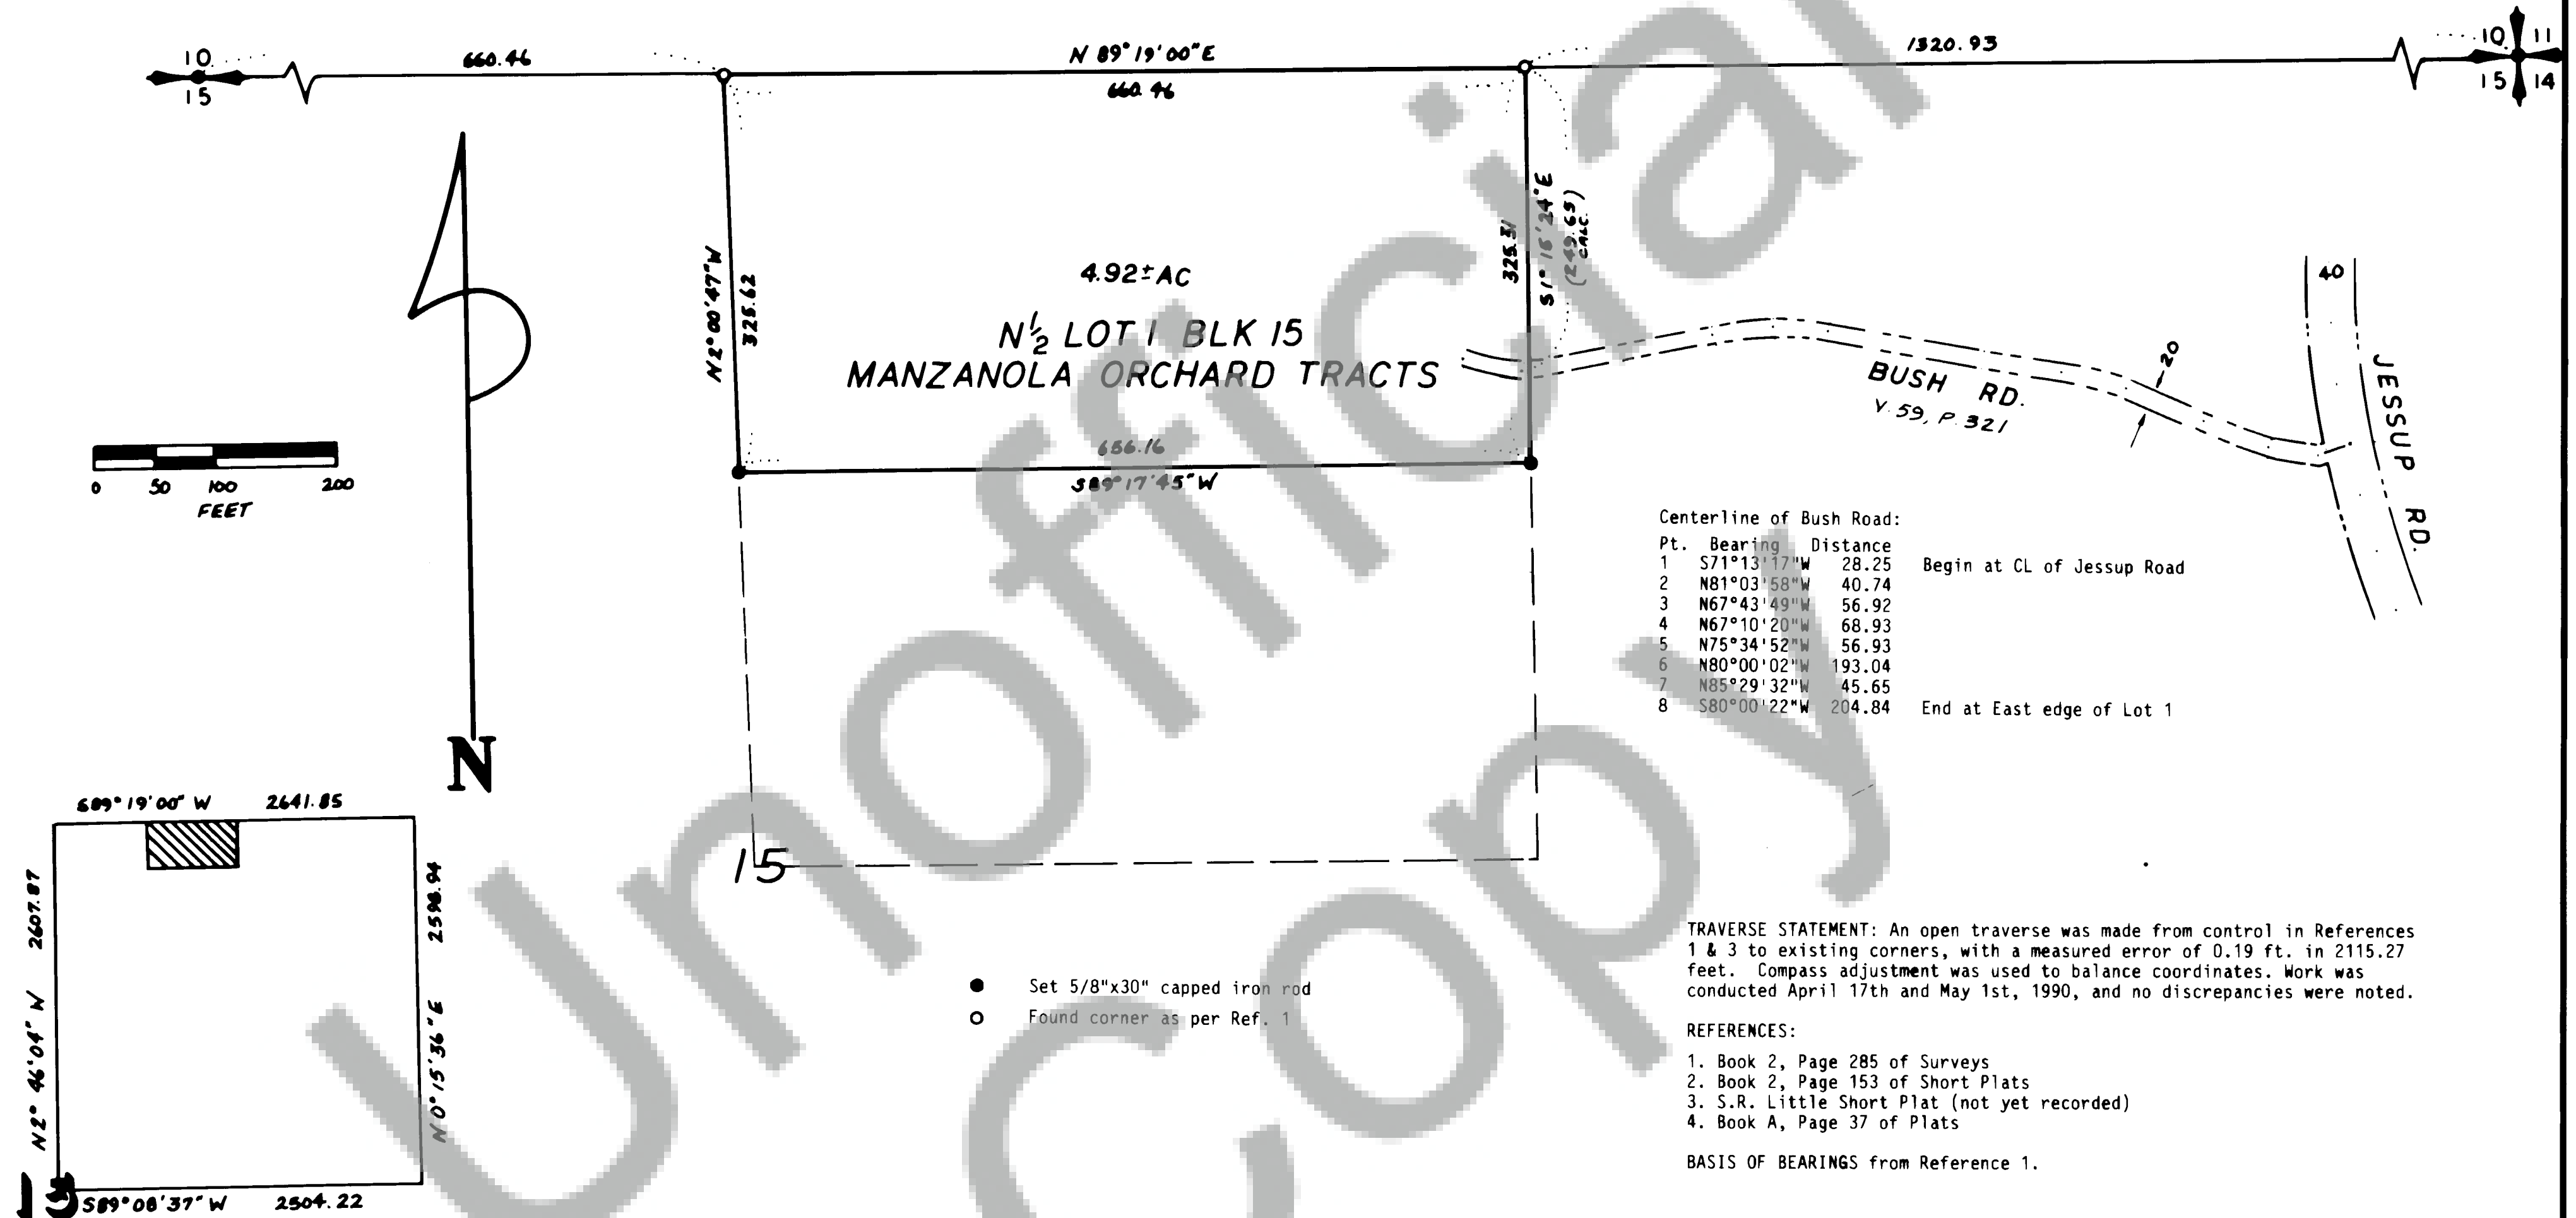

AUDITOR'S CERTIFICATE  
Filed for record this 28 day of June, 1990 at 3:26 in  
Book 3 of SURVEYS at Page 35 at the request of Trantow Surveying

Gary M. Olson by  
County Auditor P. Lowrey

SURVEYOR'S CERTIFICATE  
This map correctly represents a survey made by me or under my  
direction in conformance with the requirements of the Survey  
Recording Act at the request of JACK BODLE in March, 1990.

Terry N. Trantow  
Terry N. Trantow LS 15673 WA



12 JUNE 1990

T. N. TRANTOW SURVEYING, P. L. S.  
P. O. Box 287, Bingen, Washington 98606  
(509) 483-3111

SURVEY FOR  
JACK BODLE

SKAMANIA COUNTY, WA.

Surveyed by J.M. Date 5-1-90 Scale 1"=100'  
Drawn by K.G. Date 5-6-90 Sheet 1 of 1  
Checked by P.M. Date 6-12-90 Project No. 90577