


171
Page
short
Plats
3
Book

COLLINS
SHORT PLAT

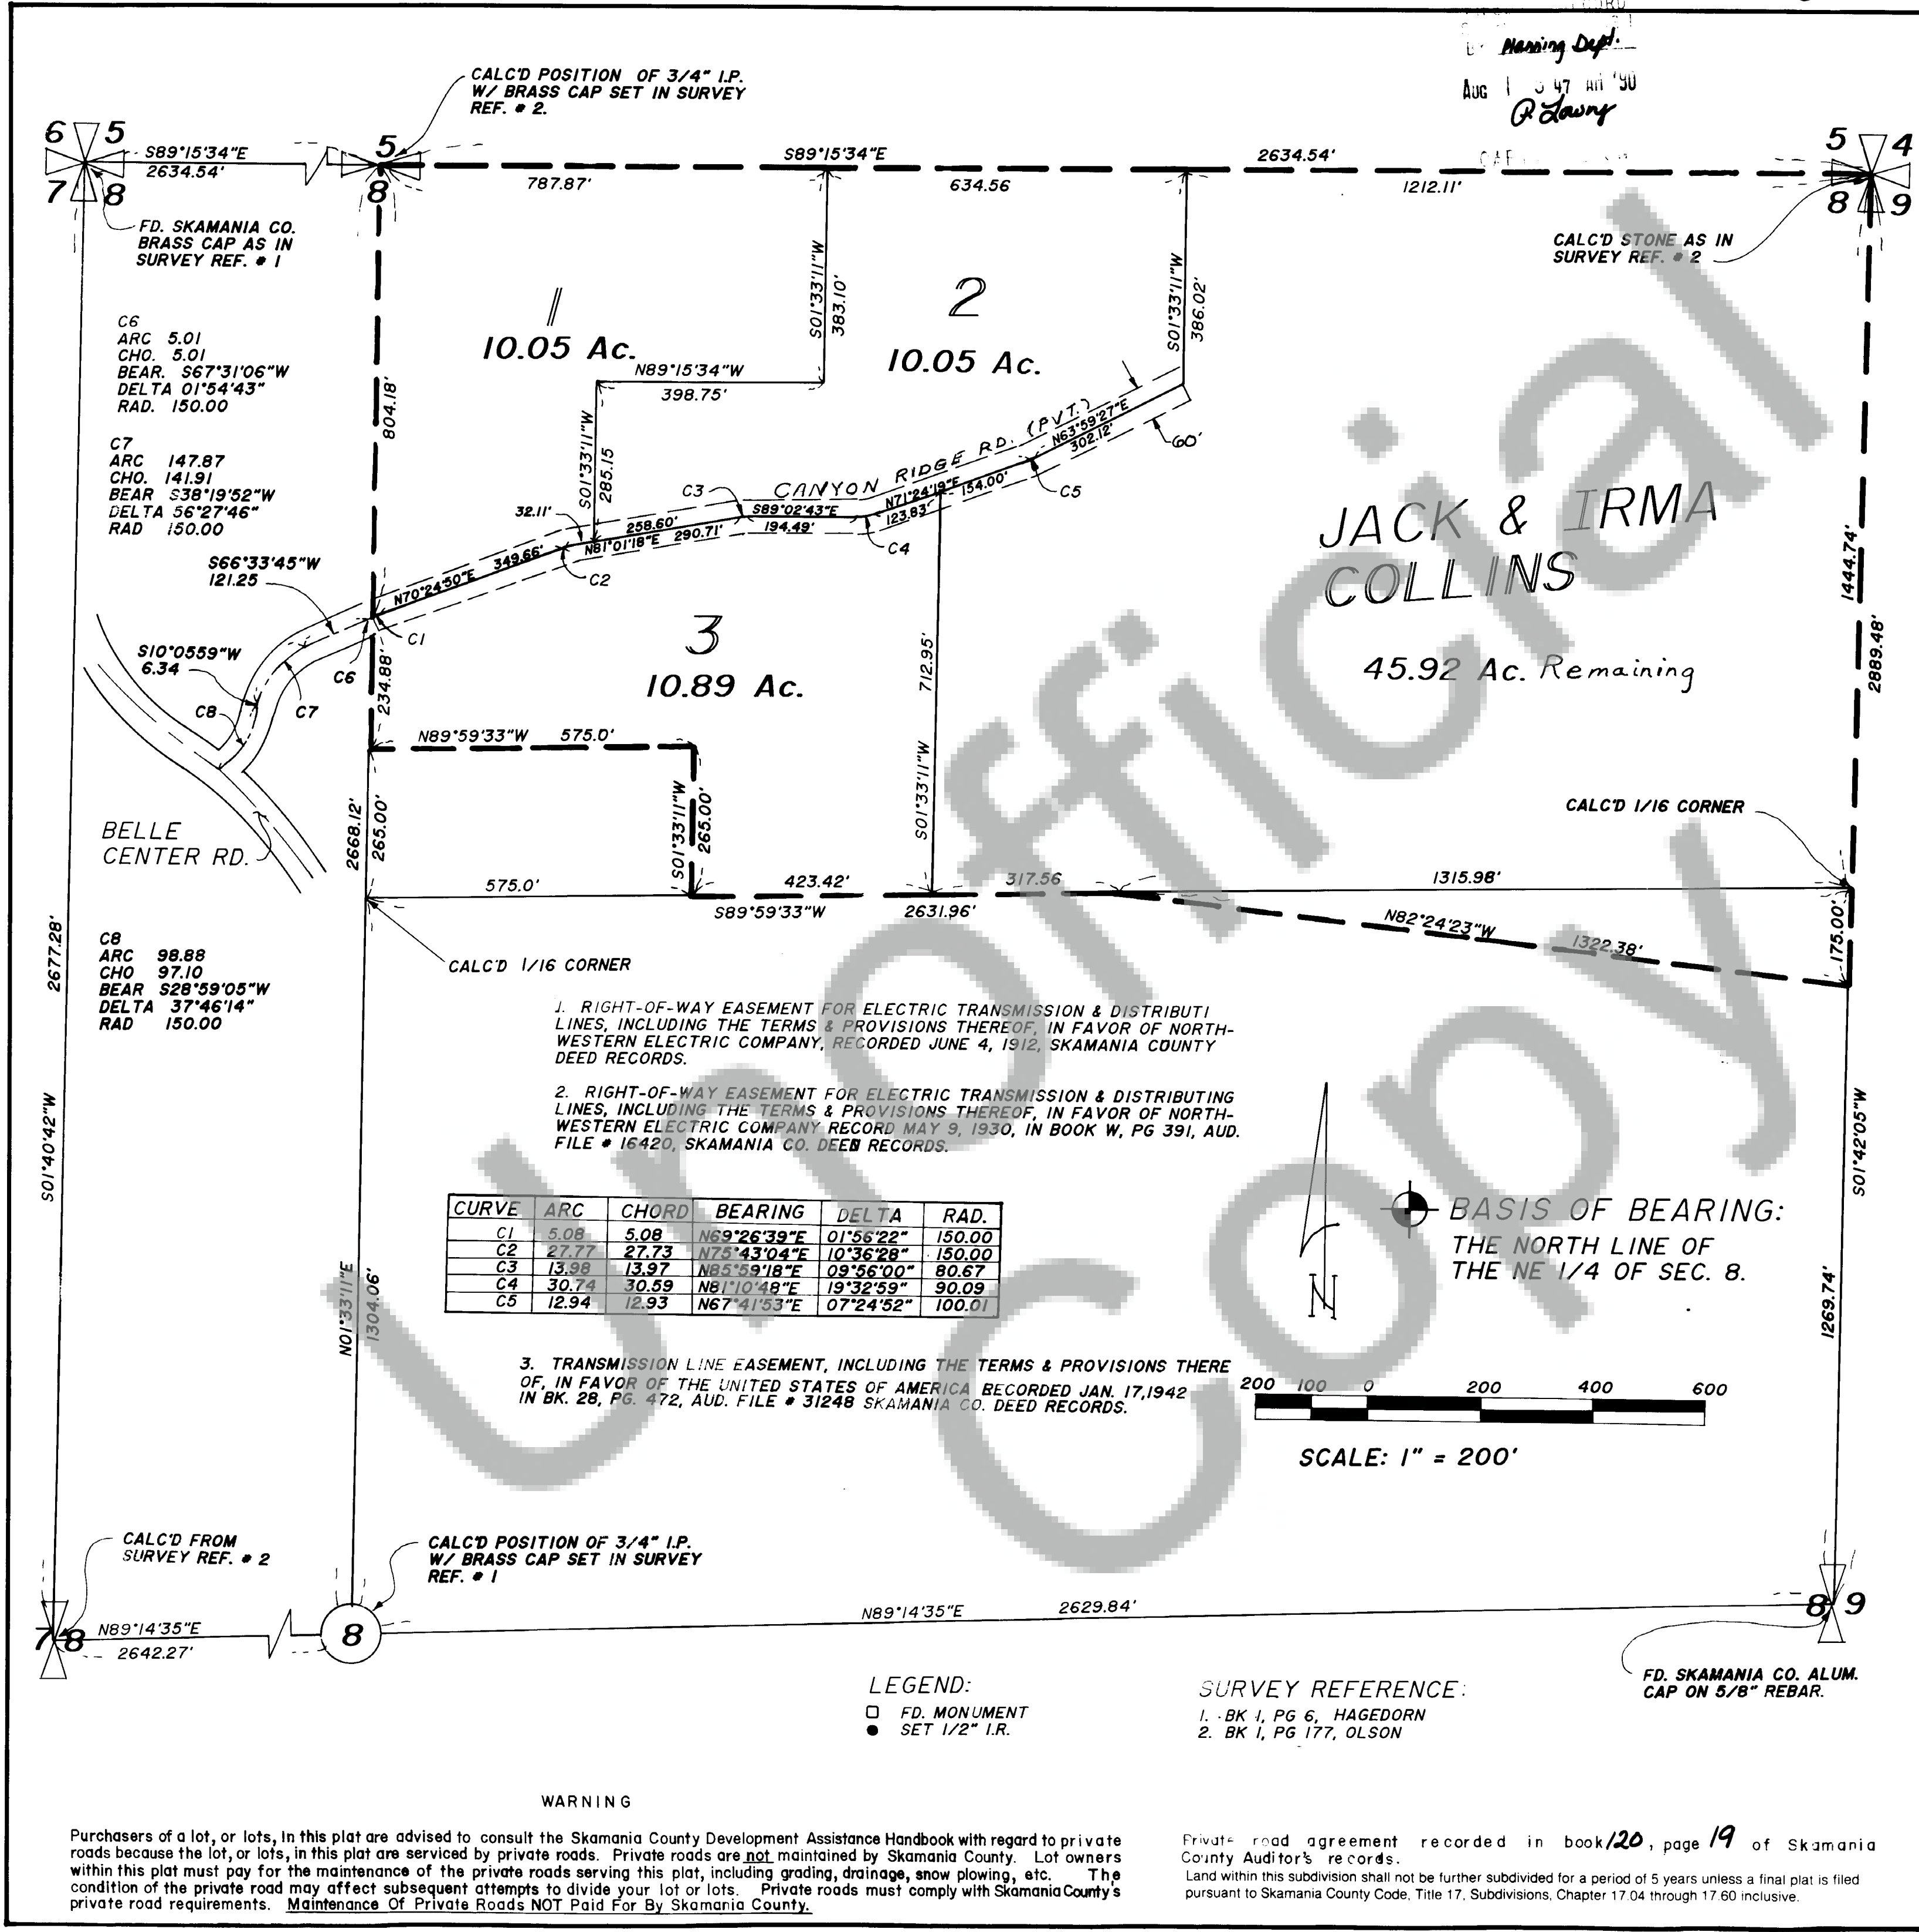

We, owners of the above tract of land, hereby declare and certify this Short Plat to be true and correct to the best of our abilities, and that this Short Subdivision has been made with our free consent and in accordance with our desires. Further, we dedicate all Roads as shown, not noted as private, and waive all claims for damages against any governmental agency arising from the construction and maintenance of said Roads.

Owner
Jack & Irma Collins
Owner
Barbara J. Ackers
Notary Public
Barbara J. Ackers
COMMISSION EXPIRES 12-28-90
STATE OF WASHINGTON

The lots in this Short Plat contain adequate area and proper soil, topographic and drainage conditions to be served by an onsite sewage disposal system unless otherwise noted on the Short Plat map. Adequacy of water supply is not guaranteed unless so noted on the Short Plat map.

W. Martin Smith, R.S. 7-31-90
S.W. Washington Health District Date

This Short Plat complies with all County Road regulations and is of adequate description for purposes of subdividing.

Quetta A. Skene 1 Aug. 90
County Engineer Date

All taxes and assessments on property involved with this Short Plat have been paid, discharged or satisfied. 1-5-8-100 for 1990

Beverly J. Ballie 8-1-90
County Treasurer Date

The layout of this Short Subdivision complies with Ordinance 1980-07 requirements, and the Short Plat is approved subject to recording in the Skamania County Auditor's Office.

Paul P. Lee 8/1/90
County Planning Department Date

Surveyor's Certificate
This map correctly represents a survey made by me or under my direction in conformance with the requirements of the Survey Recording Act at the request of

JACK COLLINS
in July 1990

John C. Layson
REGISTERED
Professional Engineer & Land Surveyor

STATE OF WASHINGTON)
COUNTY OF SKAMANIA)

I hereby certify that the within instrument of writing filed by *Bob Lee*
at *Planning Dept.* at *9:47*
on *August 1* 19 *90* was
recorded in Book *3* of *Short Plats*
at Page *171*

Peggy B. Lowry
Recorder of Skamania County, Wash.
Mary M. Olson by P. Lowry - Deputy
County Auditor