


Lambson Surveying

AUG

P. Lowry

P. Lowry SMALL TRACTS SURVEY FOR THE
GUST ADJUSTMENT

OF A PORTION OF SECTION 25
T 4 N, R 7.5 E, W.M.

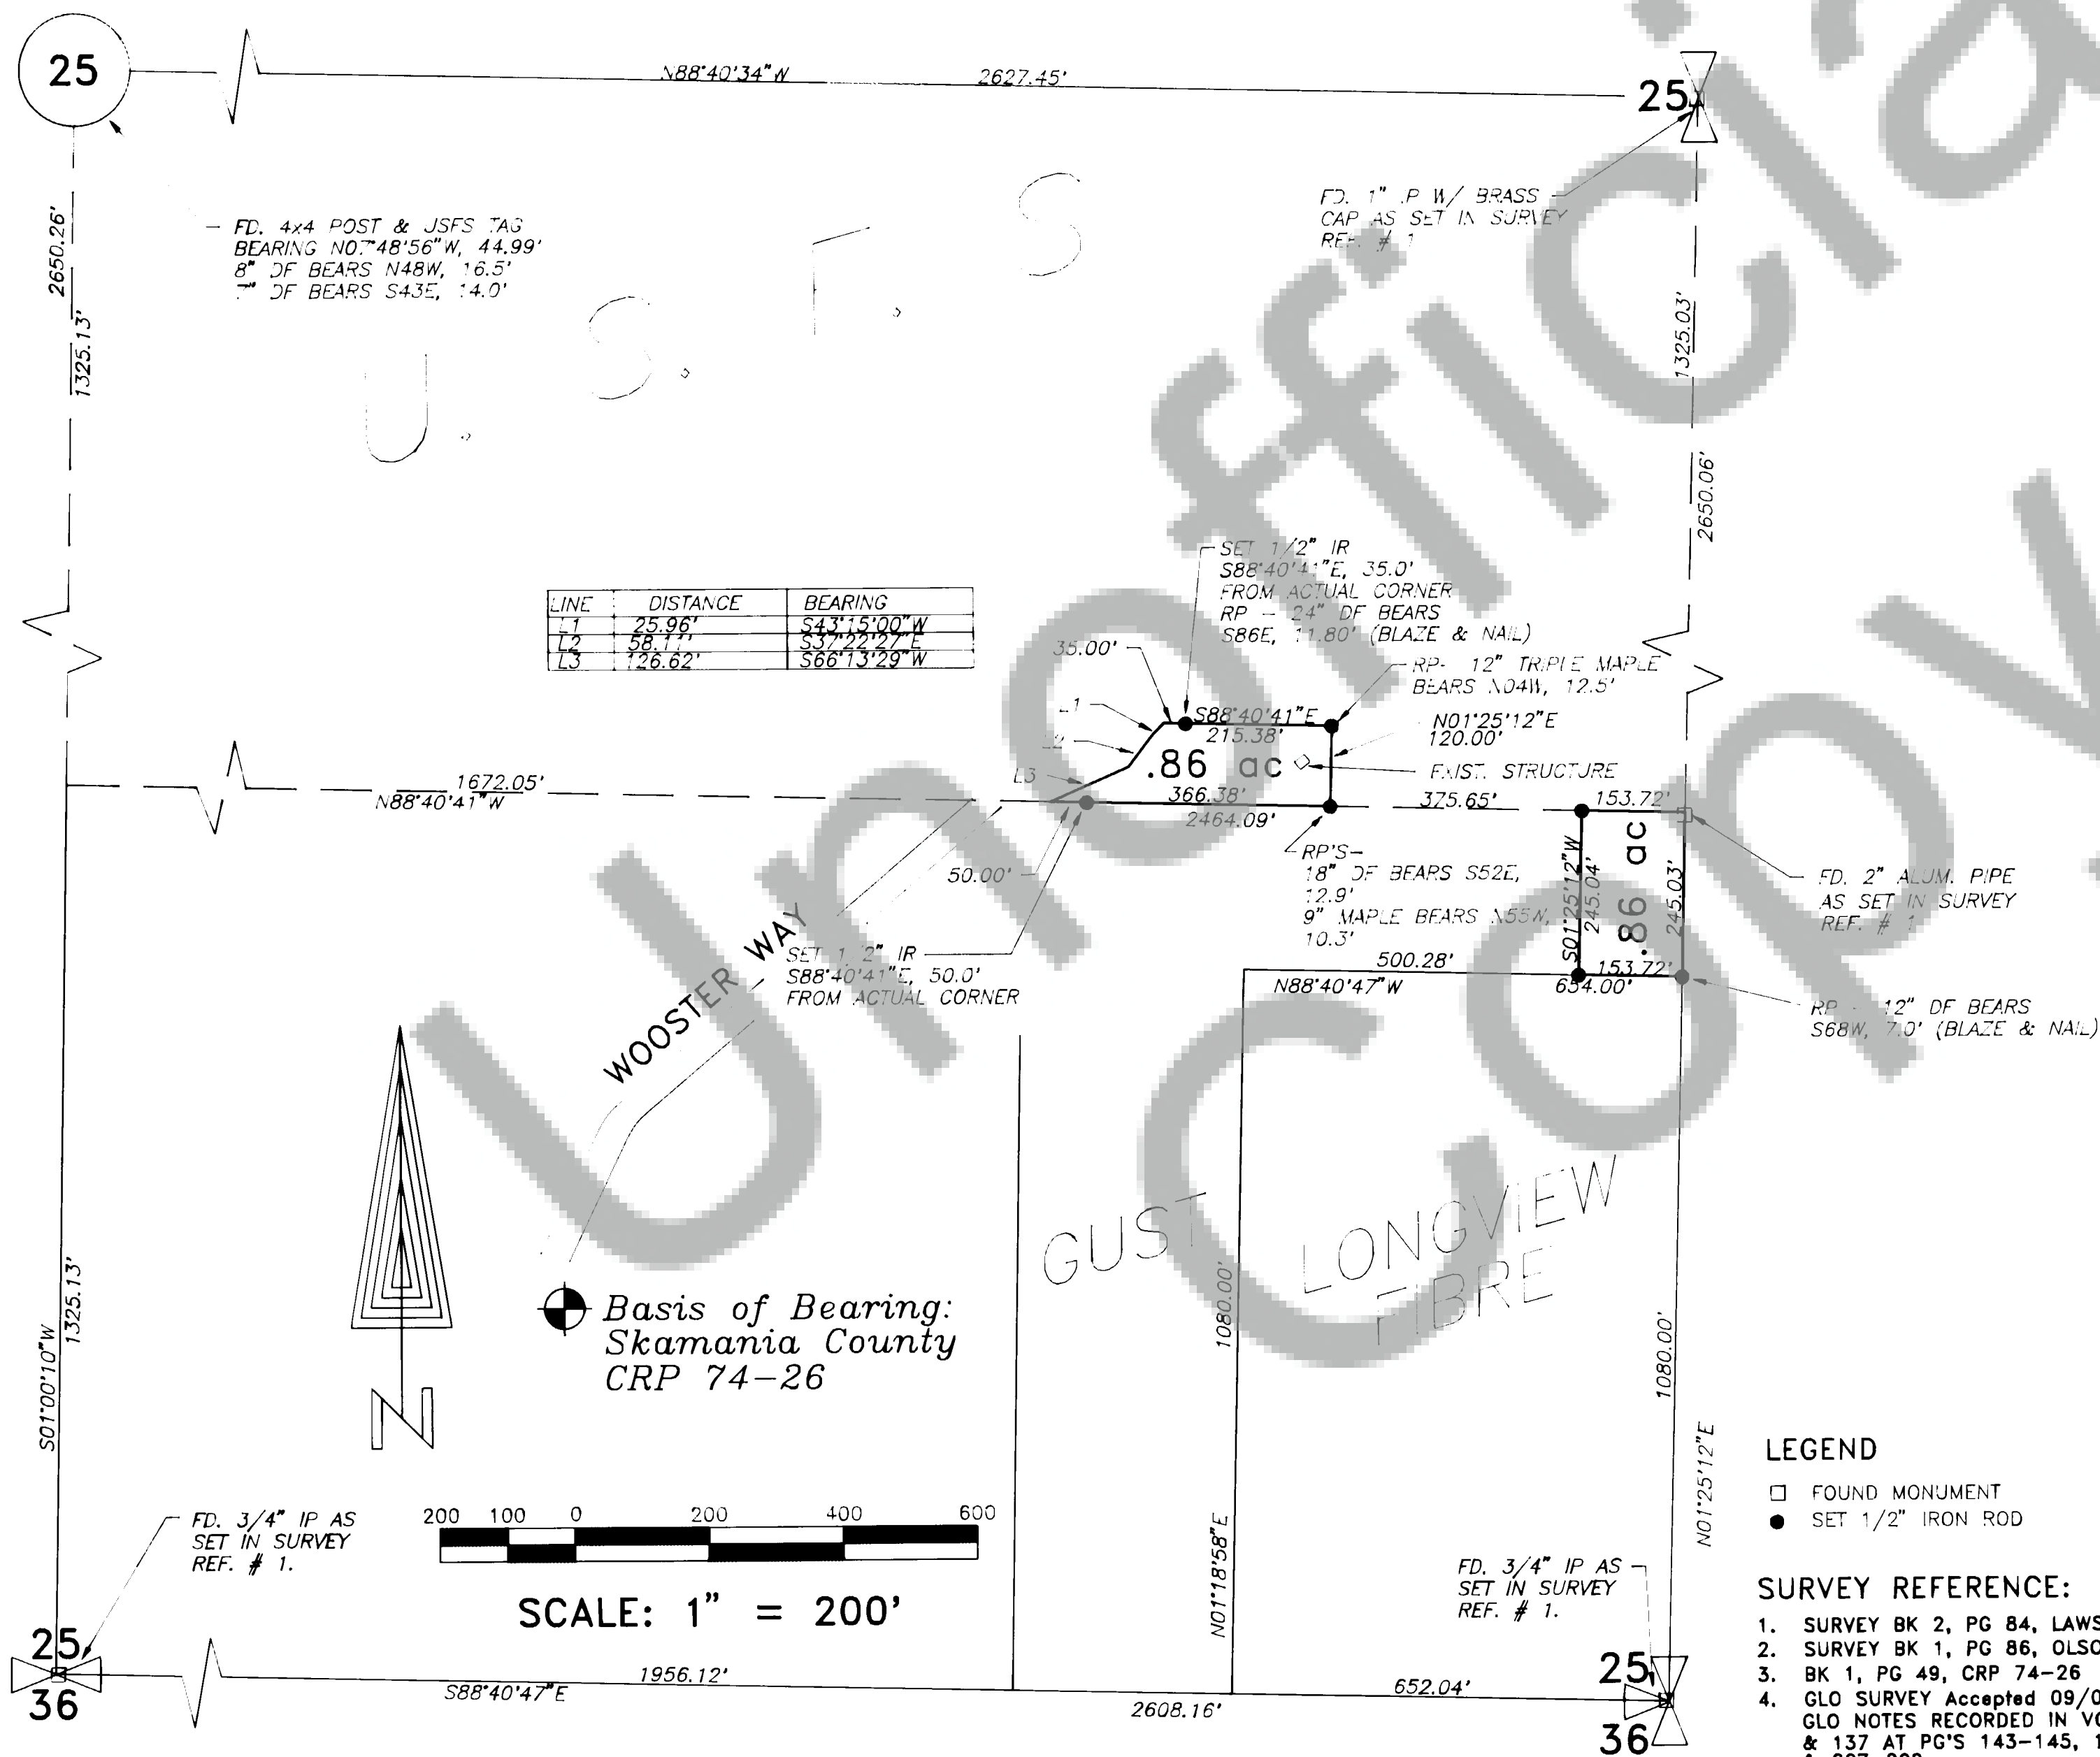

EQUIPMENT USED:
WILD T1600/1 SEC. THEODOLITE
WILD DISTOMAT D1-5
WILD NA2

PROCEDURES USED:
FIELD TRAVERSE

METHOD OF CALCULATION:
COMPASS RULE ADJUSTMENT
MINIMUM CLOSURE = 1:5,000

DEED REFERENCE:
GRANTOR MORRIS W. WOODARD & JAMES MOORE
GRANTEE JACK RHODEN
DATED 07/19/89 AUDITOR'S NO. 107523

SURVEYORS CERTIFICATE

THIS MAP CORRECTLY REPRESENTS A SURVEY MADE
BY ME OR UNDER MY DIRECTION IN CONFORMANCE
WITH THE REQUIREMENTS OF THE SURVEY RECORDING
ACT AT THE REQUEST OF U.S.F.S.
IN JULY, 1990.



John G. Lawson
JOHN G. LAWSON
PLS 11989

AUDITOR'S CERTIFICATE

FILED FOR RECORD THIS 2nd DAY OF August, 1990
AT 9:09 A.M. IN BOOK 3 OF SURVEYS
AT PAGE 39 AT THE REQUEST OF
LAWSON SURVEYING AND ENGINEERING, INC.


P. Lowmy
DEPUTY COUNTY AUDITOR

LEGEND

- ☐ FOUND MONUMENT
☒ SET 1/2" IRON ROD

SURVEY REFERENCE:

1. SURVEY BK 2, PG 84, LAWSON
2. SURVEY BK 1, PG 86, OLSON
3. BK 1, PG 49, CRP 74-26
4. GLO SURVEY Accepted 09/04/1903
GLO NOTES RECORDED IN VOL 110
& 137 AT PG'S 143-145, 189-191
& 207-209

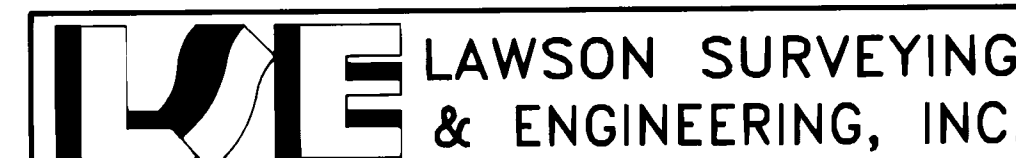

Bldg. 2, Suite 280 11800 N.E. 95th Street
Vancouver, WA 98682 (206) 256-8008

SCALE: 1" = 200' DWN. BY: SSS JOB No. 28-90-250407.5
DATE: JUL 1990 CHK. BY: LC SHEET 1 OF 1