



SURVEY

OF A
PORTION OF THE E1/2 OF
THE W1/2 OF THE NE1/4
OF SEC. 15, T3N, R10E
OF THE W.M.

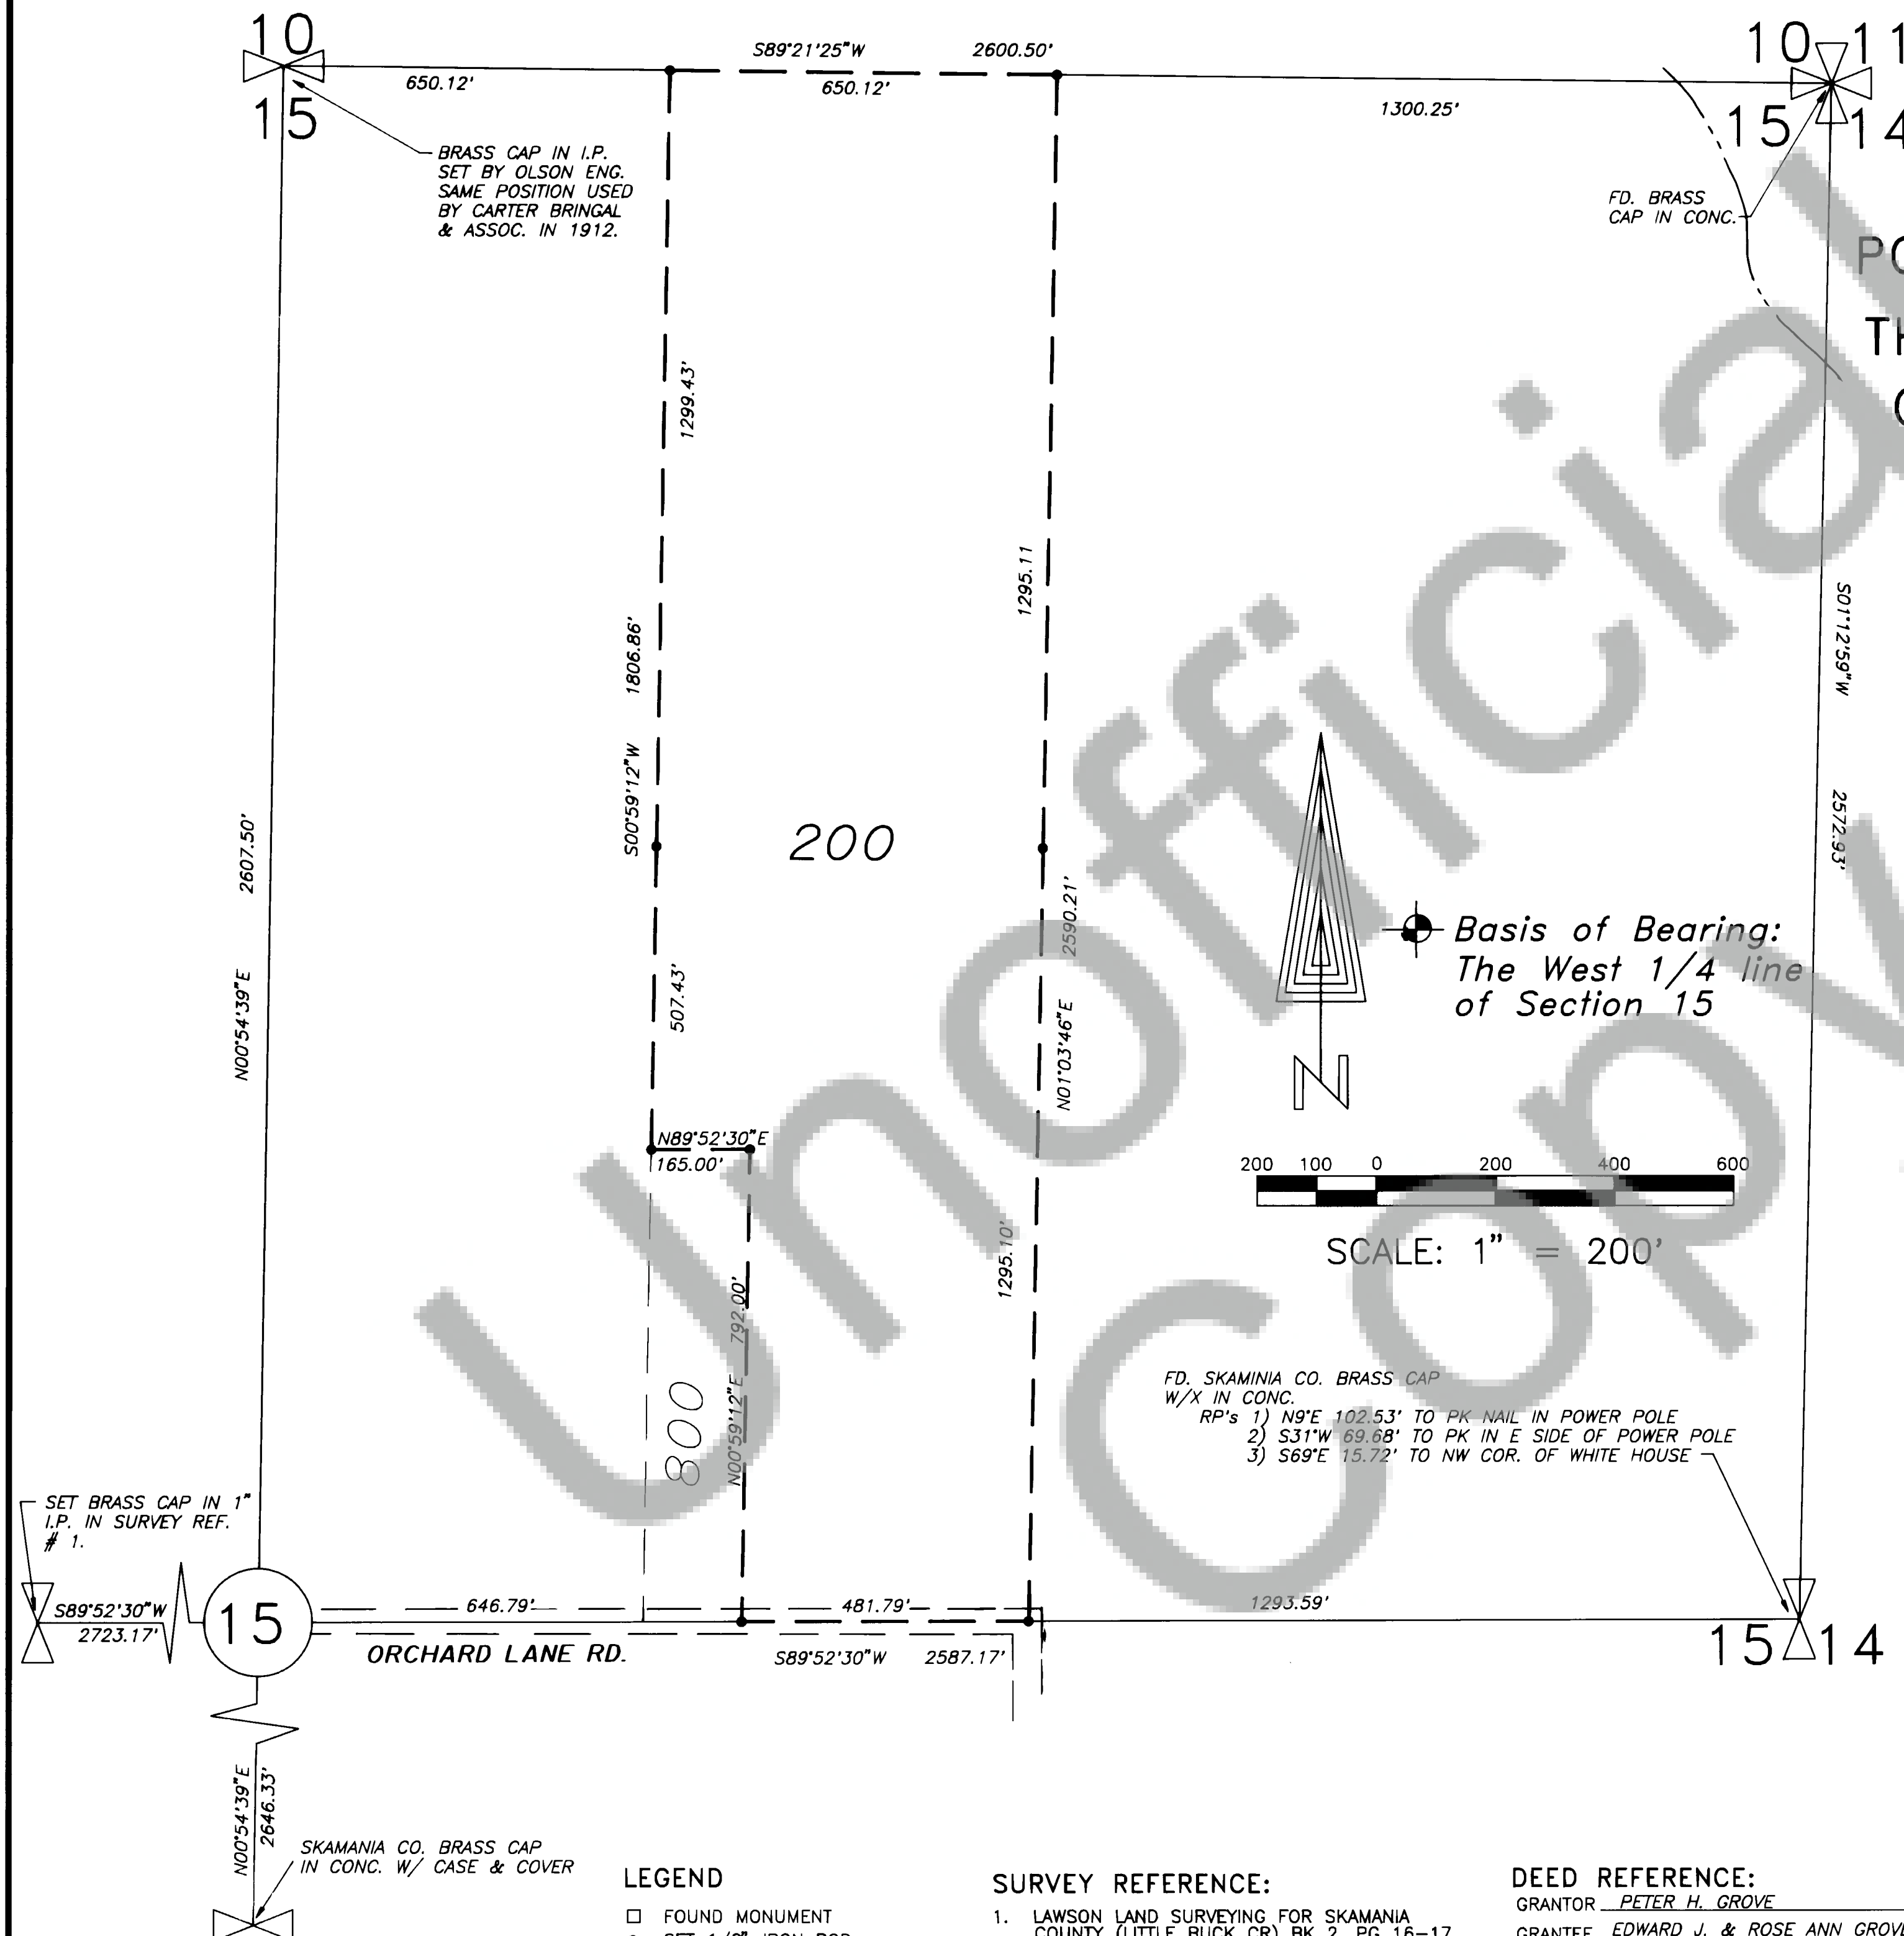

SURVEYORS CERTIFICATE

THIS MAP CORRECTLY REPRESENTS A SURVEY MADE
BY ME OR UNDER MY DIRECTION IN CONFORMANCE
WITH THE REQUIREMENTS OF THE SURVEY RECORDING
ACT AT THE REQUEST OF EDWARD GROVE
IN MAY 1990.

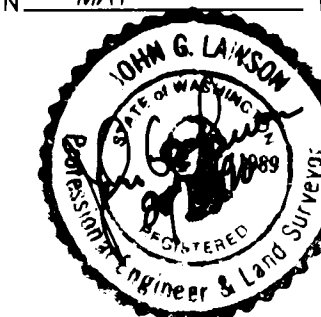

JOHN G. LAWSON
PLS 11989

AUDITOR'S CERTIFICATE

FILED FOR RECORD THIS 3rd DAY OF Oct 1990
AT 8:48 A.M. IN BOOK 3 OF SURVEYS
AT PAGE 43 AT THE REQUEST OF
LAWSON SURVEYING AND ENGINEERING, INC.

P. Lawson
DEPUTY COUNTY AUDITOR

LSE LAWSON SURVEYING
& ENGINEERING, INC.

Bldg. 2, Suite 280 11800 N.E. 95th Street
Vancouver, WA 98682 (206) 256-8008

SCALE: 1" = 200' DWN. BY: SSS JOB No. 23-90-150310
DATE: APRIL 1990 CHK. BY: JGL SHEET 1 OF 1