

**SURVEY IN S 1/2 NE 1/4 SECTION 27, T. 3N., R. 8E., WM.  
AND IN THE ROBBINS DLC. FOR LYLE AND JUDITH FRENTER  
SKAMANIA COUNTY, WA.  
LYLE AND MARY FRENTER SHORT PLAT**

Planning Dept.  
Jan 16, 1991  
*P. Lowry*

We, owners of the above tract of land, hereby declare and certify this Short Plat to be true and correct to the best of our abilities, and that this Short Subdivision has been made with our free consent and in accordance with our desires. Further, we dedicate all Roads as shown, not noted as private, and waive all claims for damages against any governmental agency arising from the construction and maintenance of said Roads.

*Lyle and Mary Frenter*  
Owner  
*Barbara J. Frenter*  
COMMISSION EXPIRES  
NOTARY PUBLIC  
DEC 28 1994  
STATE OF WASHINGTON  
Notary Public  
Date 1/16/91

The lots in this Short Plat contain adequate area and proper soil, topographic and drainage conditions to be served by an onsite sewage disposal system unless otherwise noted on the Short Plat map. Adequacy of water supply is not guaranteed unless so noted on the Short Plat map.

*Walter Smith B.* 1-8-91  
S.W. Washington Health District Date

This Short Plat complies with all County Road regulations and is of adequate description for purposes of subdividing.

*Curtis A. Jones* 12-26-90  
County Engineer Date

All taxes and assessments on property involved with this Short Plat have been paid, discharged or satisfied. 3 8 27 600

*Beverly Bellis* 12-26-90  
County Treasurer Date

The layout of this Short Subdivision complies with Ordinance 1980-07 requirements, and the Short Plat is approved subject to recording in the Skamania County Auditor's Office.

*Robert Lee* 1/16/91  
County Planning Department Date

**Surveyor's Certificate**

This map correctly represents a survey made by me or under my direction in conformance with the requirements of the Survey Recording Act at the request of

LYLE AND MARY FRENTER

in JULY 19 90.

DENNIS R PEOPLES R.L.S. 25552

STATE OF WASHINGTON)  
COUNTY OF SKAMANIA )


I hereby certify that the within instrument of writing filed by *Bob Lee*  
of Planning Dept. at 11:56

AM January 16 19 91 was

recorded in Book 3 of Short Plats

at Page 183

*P. Lowry*  
Recorder of Skamania County, Wash.  
*Mary M. Olson by P. Lowry - Deputy*  
County Auditor

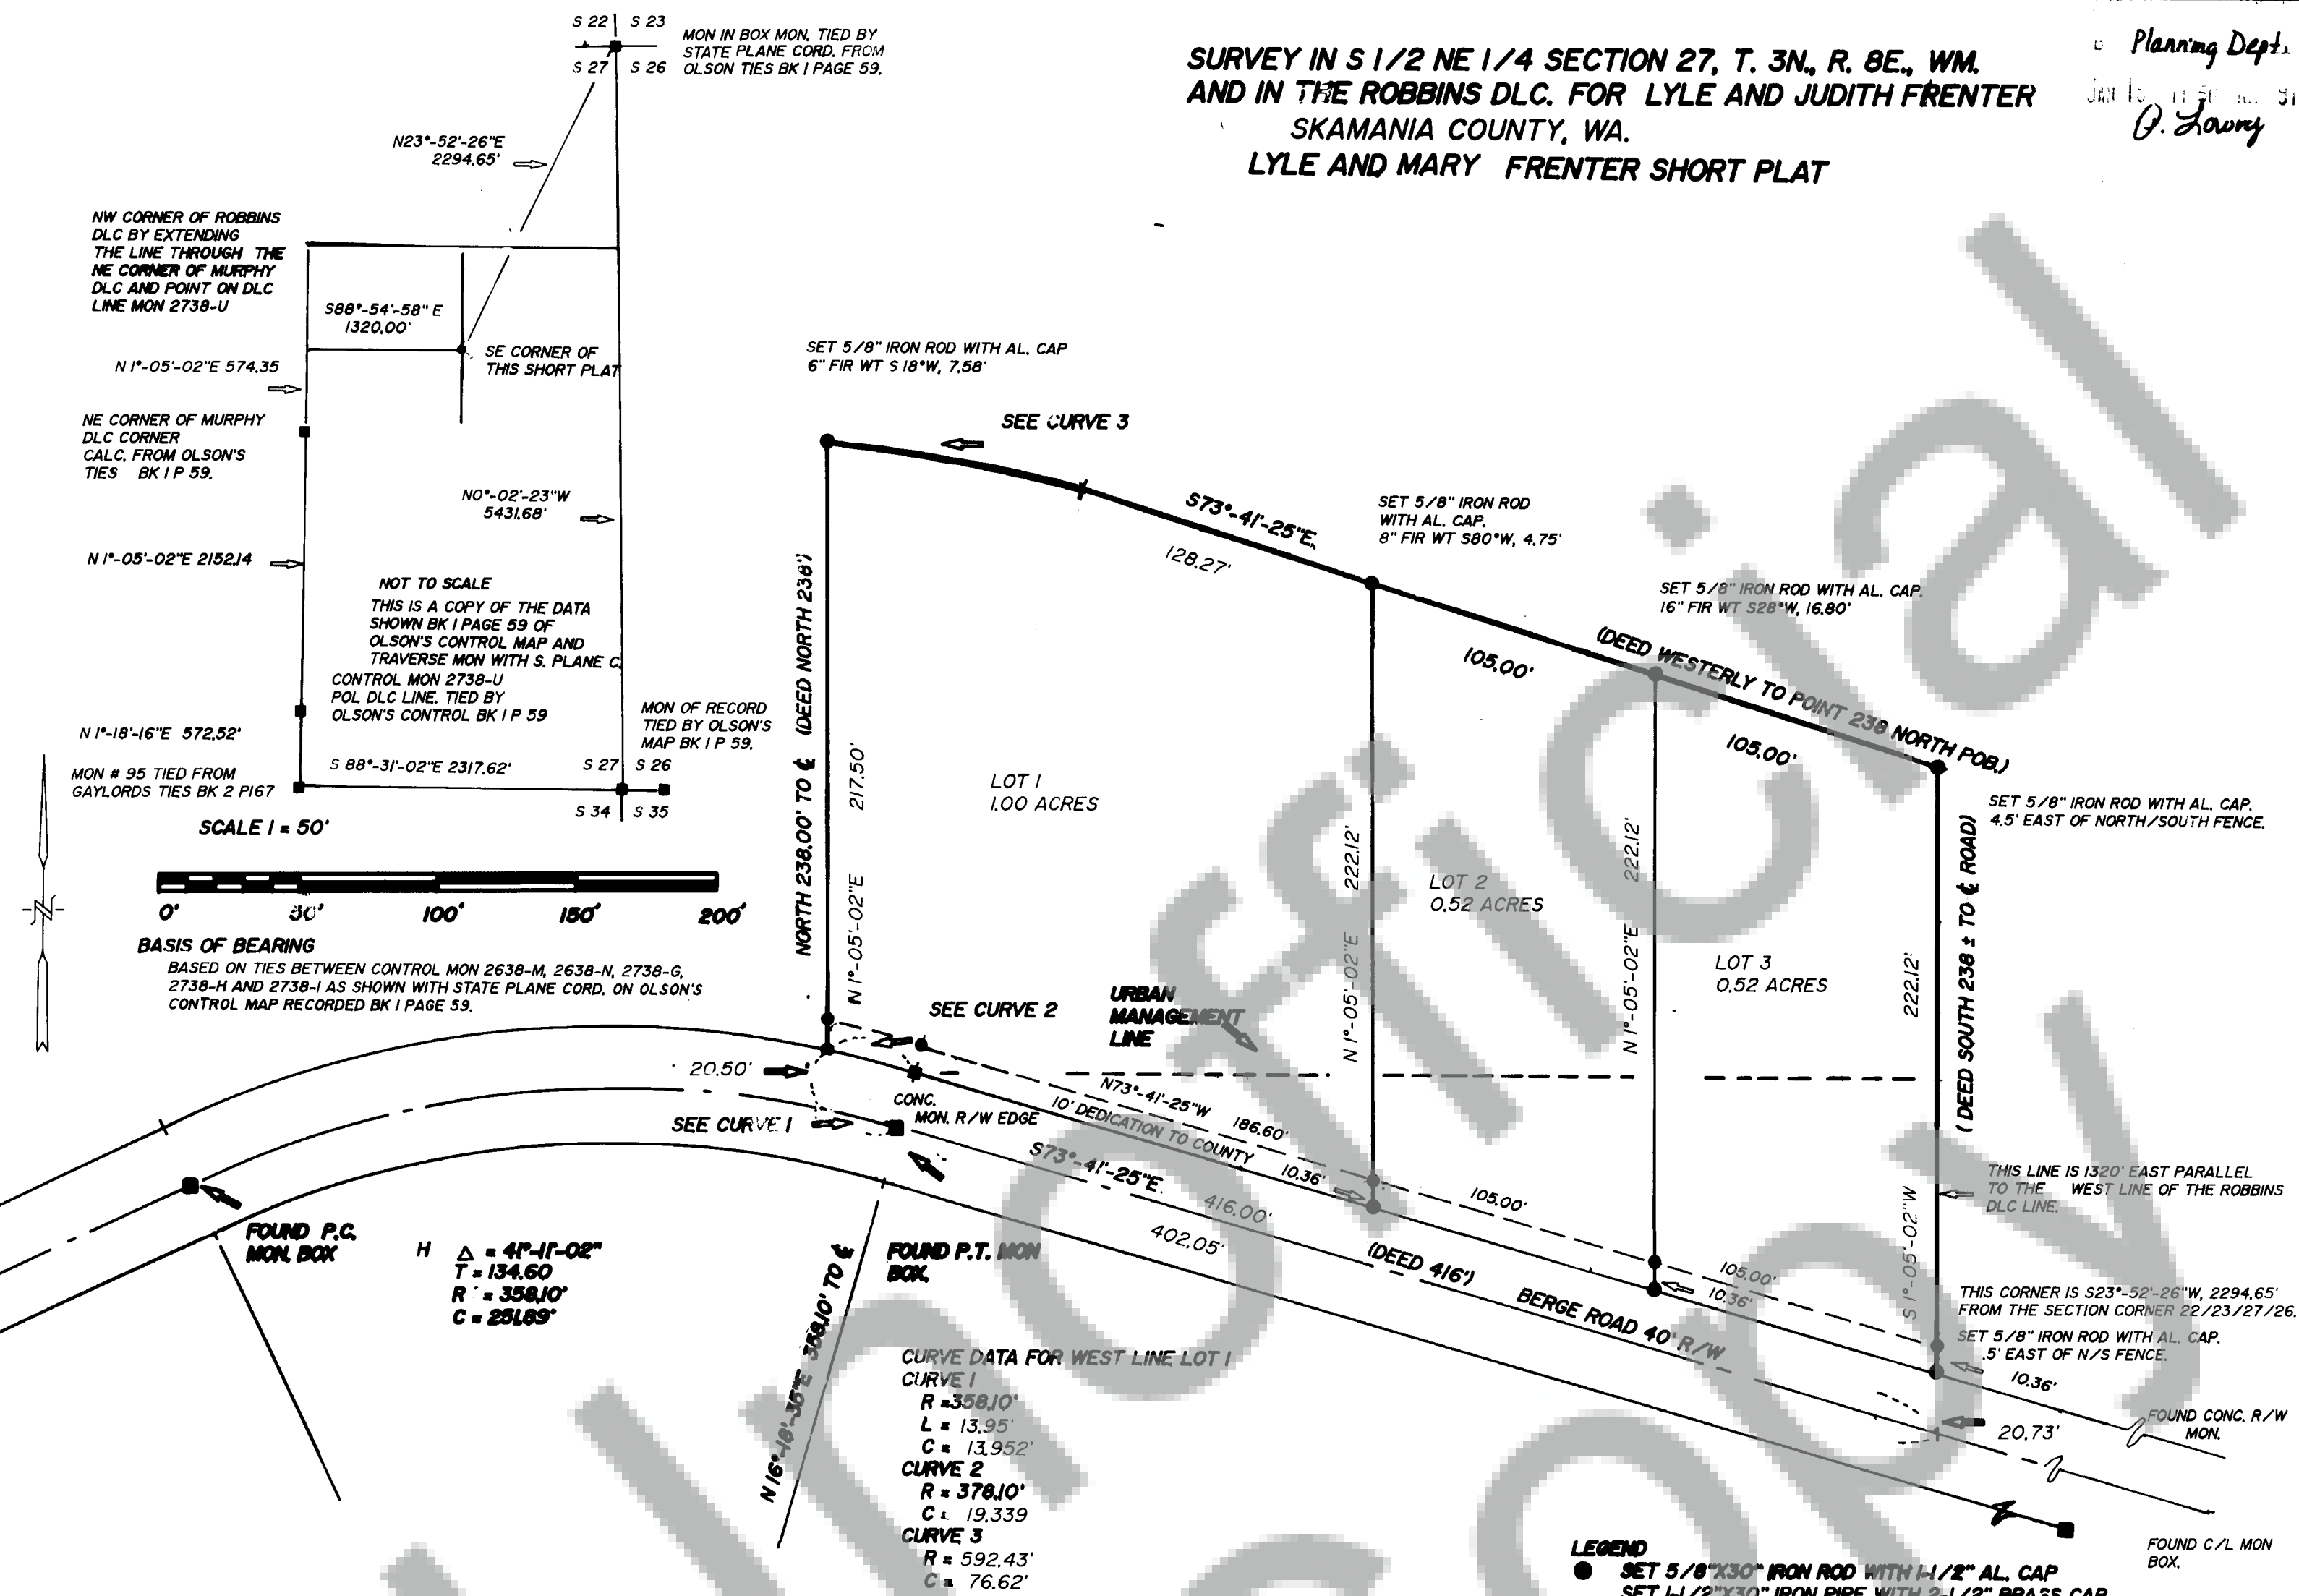

*Dennis R Peoples*  
DENNIS R. PEOPLES R.L.S. 25552  
DATE Dec 12, 1990.



**D2AB SURVEYING INC**  
22 COTTONTAIL RIDGE ROAD  
WHITE SALMON, WA. 98672  
PHONE NO. 493 3376

Land within this subdivision shall not be further subdivided for a period of 5 years unless a final plat is filed pursuant to Skamania County Code, Title 17, Subdivisions, Chapter 17.04 through 17.60 inclusive.