


195
Page
Short
Plats
3
Book

111479

TERRY HEINZ SHORT PLAT IN THE W 1/2, NE 1/4 SEC. 33, T2N, R5E, W.M. SKAMANIA COUNTY, WA.

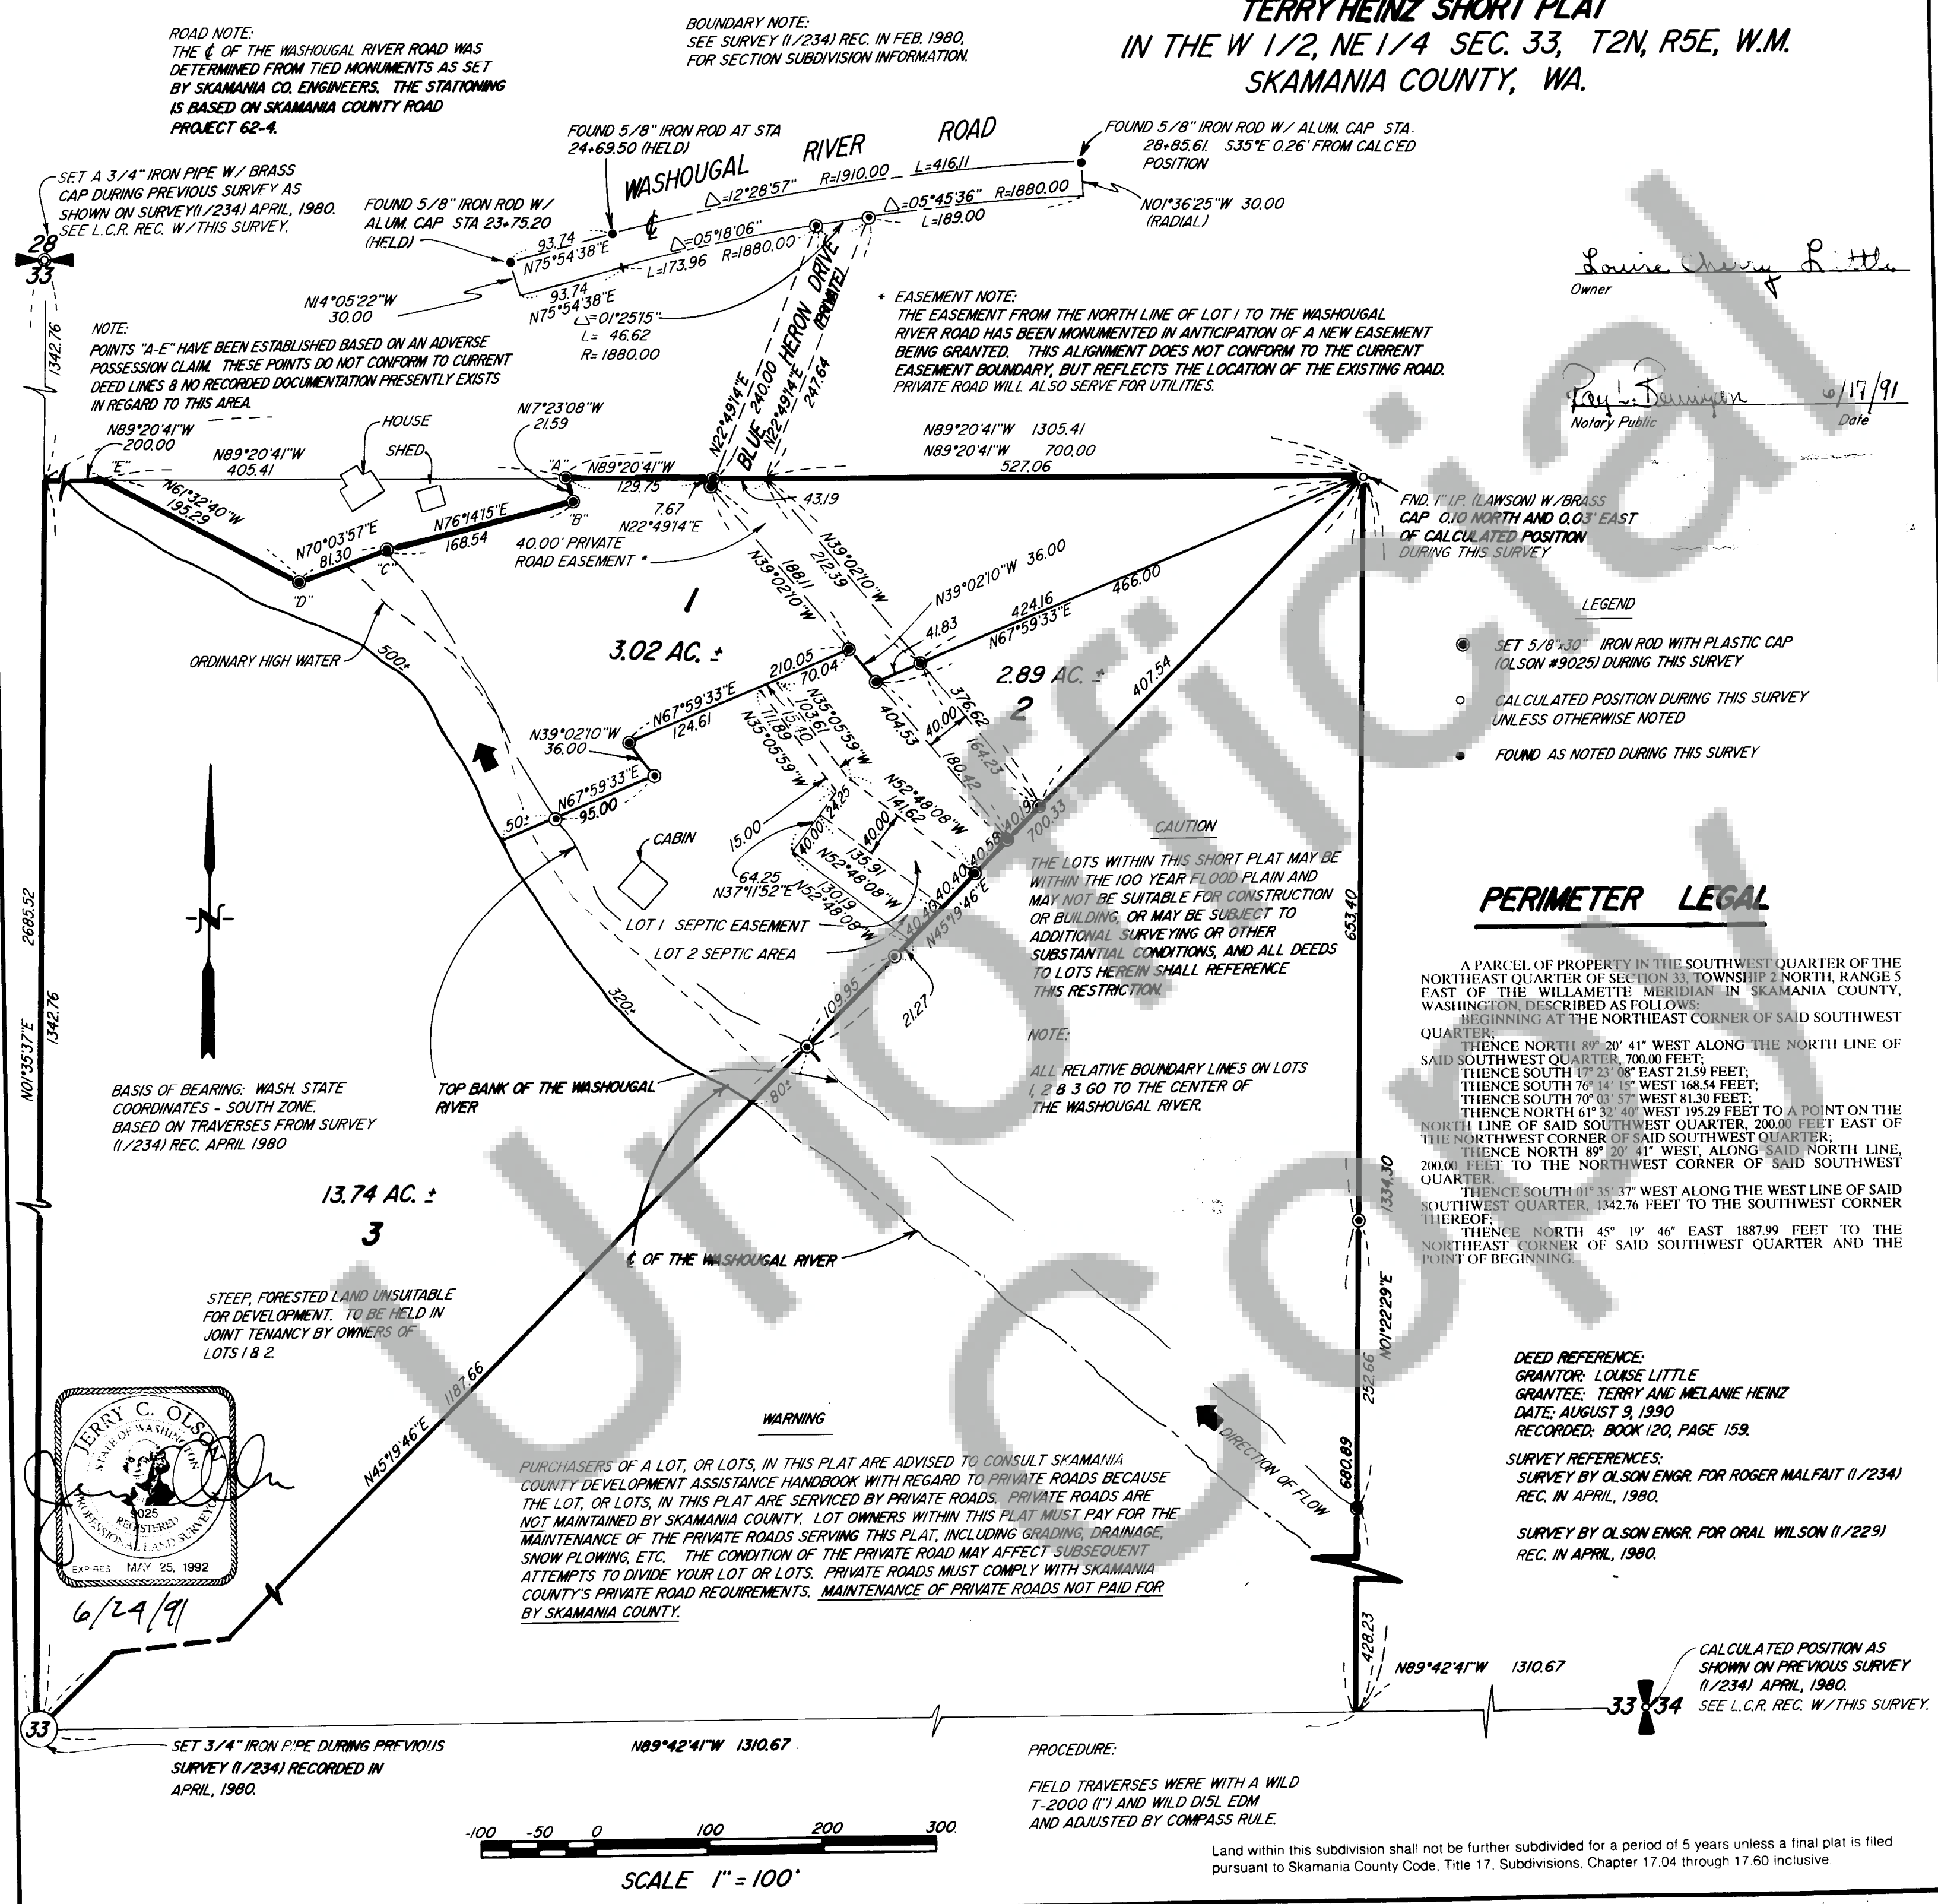

We, owners of the above tract of land, hereby declare and certify this Short Plat to be true and correct to the best of our abilities, and that this Short Subdivision has been made with our free consent and in accordance with our desires. Further, we dedicate all Roads as shown, not noted as private, and waive all claims for damages against any governmental agency arising from the construction and maintenance of said Roads.

Melanie A. Heinz
Owner
Terry D. Heinz
Owner
GINA BUNCH
NOTARY PUBLIC
STATE OF WASHINGTON
COMMISSION EXPIRES
SEPTEMBER 6, 1993
Dina Bunch
Notary Public
Date
5/31/91

The lots in this Short Plat contain adequate area and proper soil, topographic and drainage conditions to be served by an onsite sewage disposal system unless otherwise noted on the Short Plat map. Adequacy of water supply is not guaranteed unless so noted on the Short Plat map.
Martha Smith RS. 6-25-91
S.W. Washington Health District
Date

This Short Plat complies with all County Road regulations and is of adequate description for purposes of subdividing.
Dave D. Esch
County Engineer
Date
6/26/91

All taxes and assessments on property involved with this Short Plat have been paid, discharged or satisfied. **2-5-33-1700**
Cheryl Hood, Deputy
County Treasurer
Date
6-26-91

The layout of this Short Subdivision complies with Ordinance 1980-07 requirements, and the Short Plat is approved subject to recording in the Skamania County Auditor's Office.
Robert Lee
County Planning Department
Date
6/26/91

Surveyor's Certificate
This map correctly represents a survey made by me or under my direction in conformance with the requirements of the Survey Recording Act at the request of
TERRY HEINZ

in MARCH 1991
Jerry Olson
JERRY C. OLSON - PROFESSIONAL LAND SURVEYOR - #9025

STATE OF WASHINGTON)
COUNTY OF SKAMANIA)
I hereby certify that the within instrument of writing filed by *Bob Lee*
of *Planning Dept* at *2:57*
P.M. *June 26* 1991 was
recorded in Book 3 of Short Plats
at Page 195

P. Laury
Recorder of Skamania County, Wash.
Mary M. Olson by
P. Laury Deputy
County Auditor
Registered
Indexed, w/
Indirect
Filed
Mailed

Private Road Agreement Vol 123 Pg 502 6/26/91