


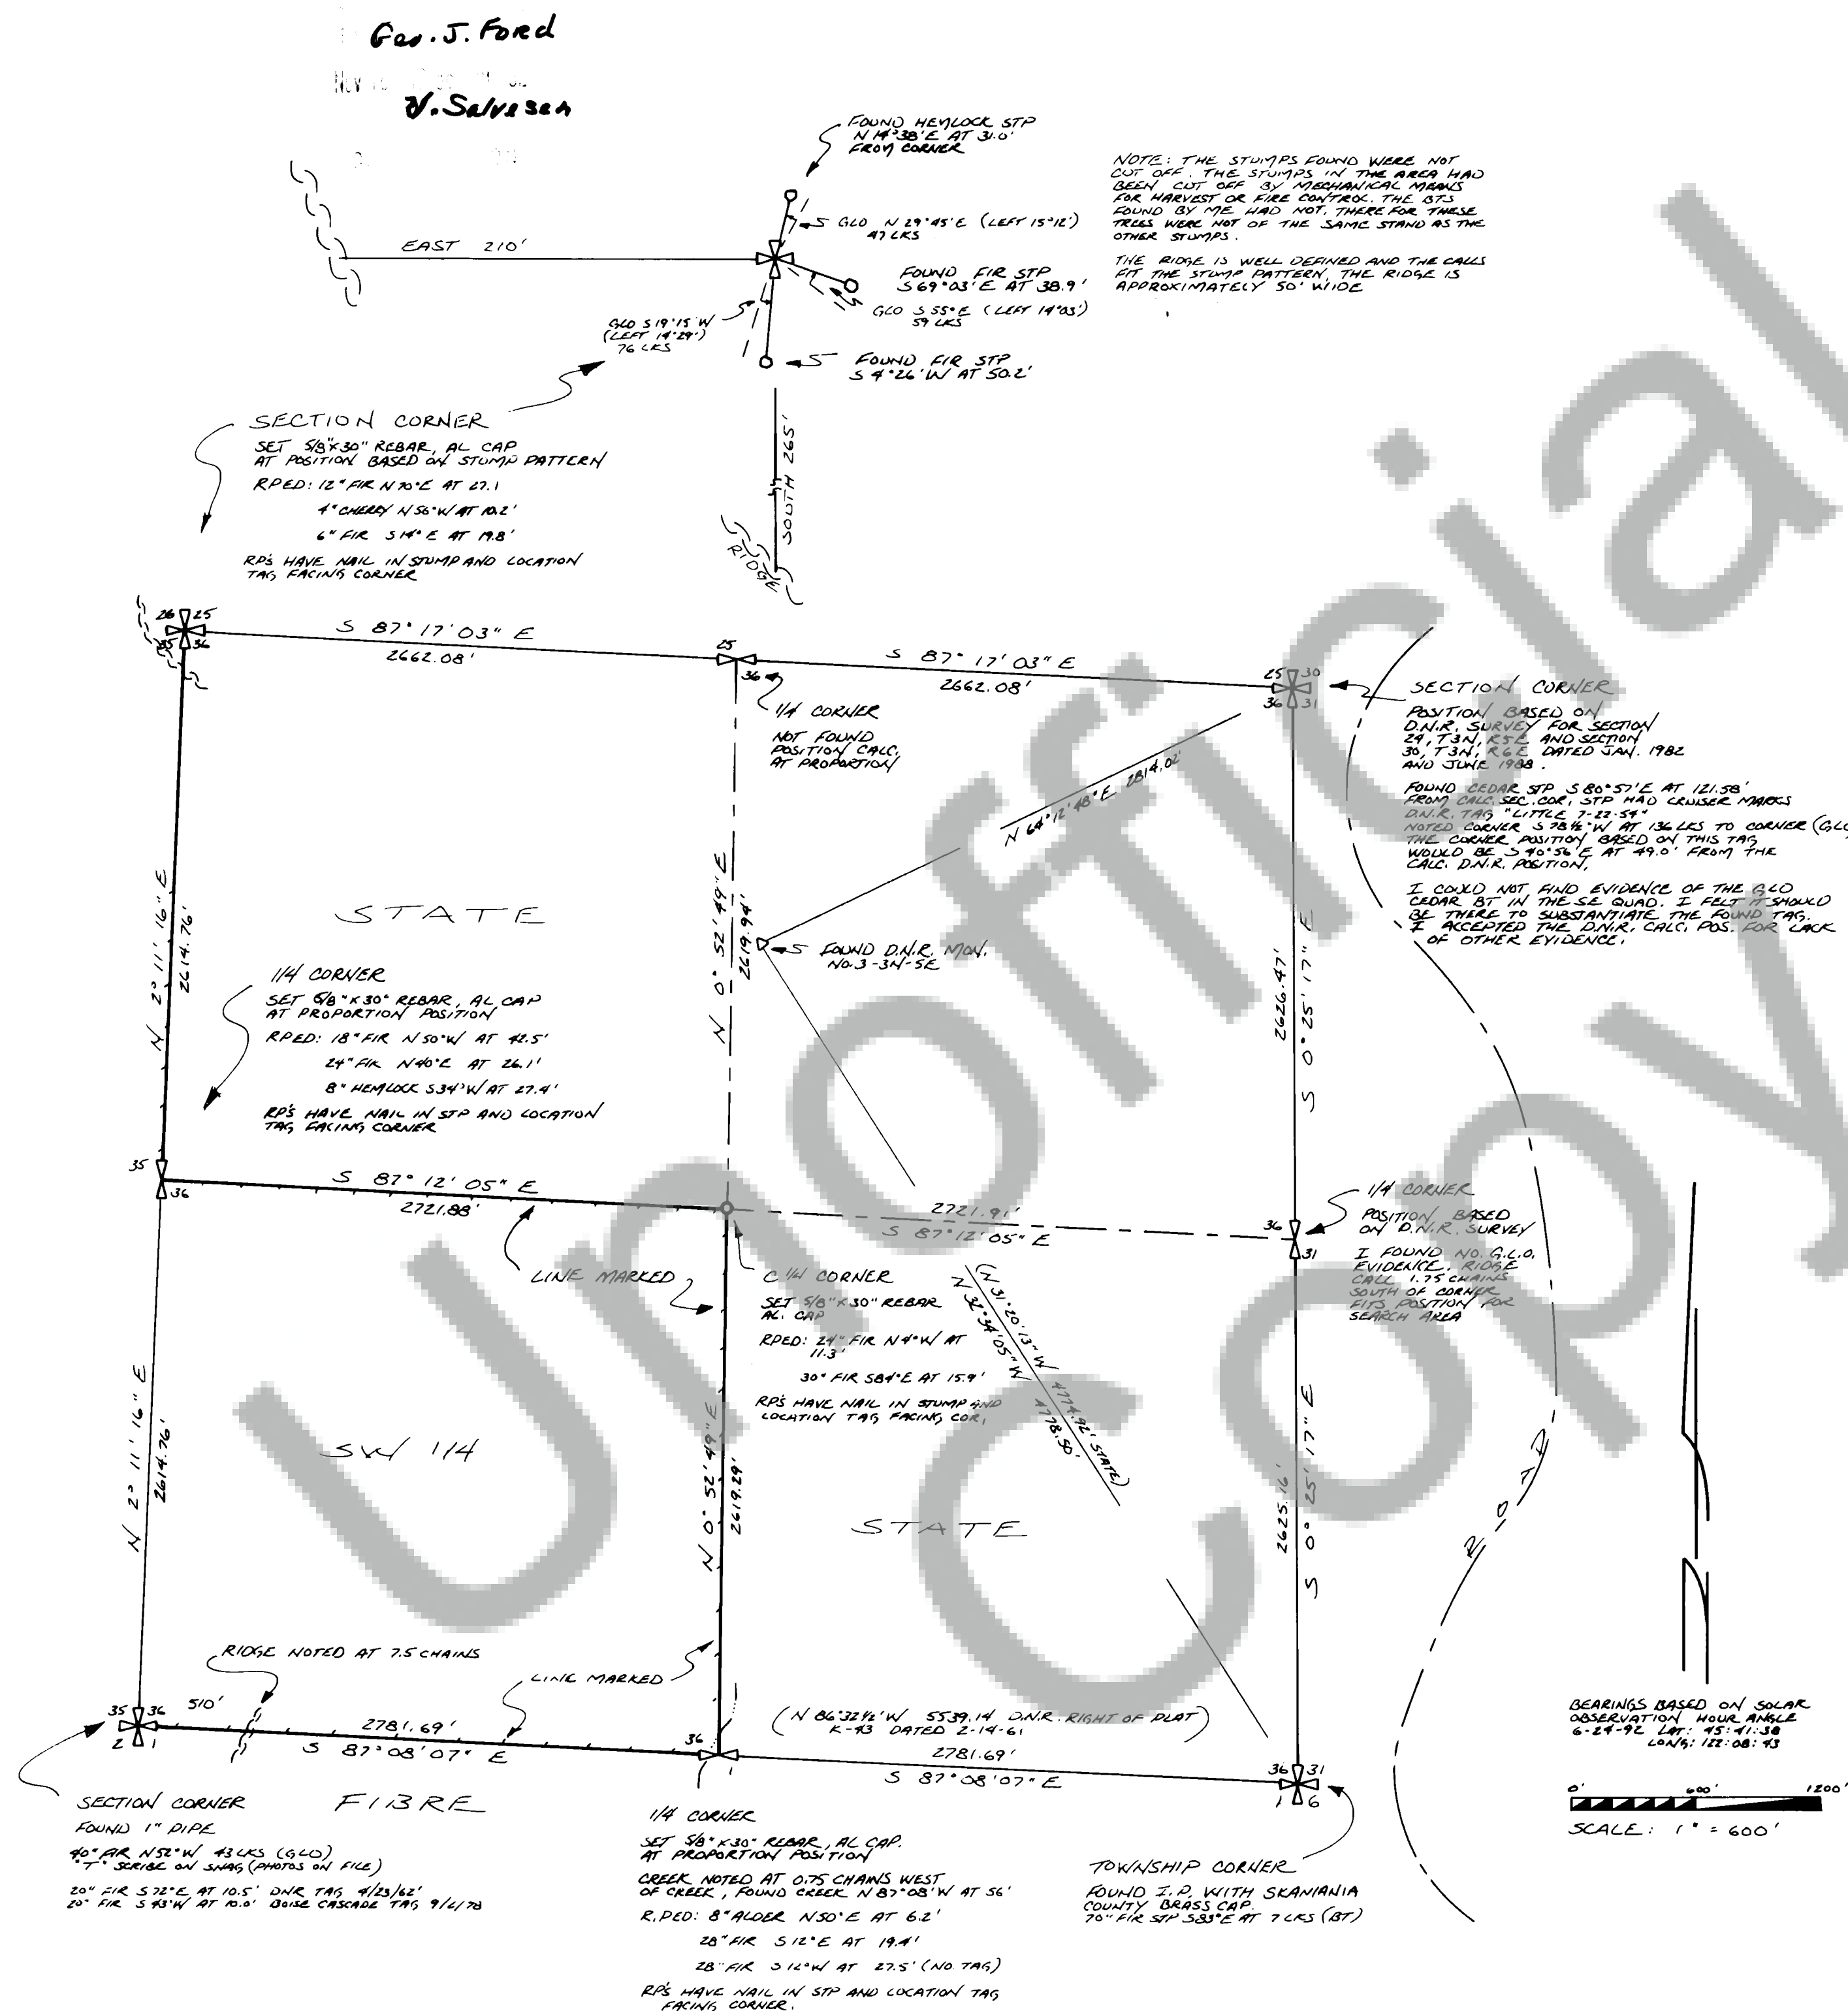

RECORD OF SURVEY
FOR
JOE ZUMSTEIN, JR.
IN
SW 1/4 OF
SEC. 36, T3N, R5E, W.M.
SKAMANIA COUNTY, WASHINGTON

DEED REFERENCES: ADDITOR'S FILE NO. 42578
BOOK 3, PAGE 529
AUDITOR'S FILE NO. 82684
BOOK 70, PAGE 381

NARRATIVE

THE SURVEY WAS INITIATED AT THE SW SECTION CORNER OF SECTION 36. A 1" PIPE WAS FOUND AT THIS LOCATION. D.N.R. RIGHT OF WAY PLAT DATED 2-14-61 NOTED THE SW CORNER AS FOUND 101'. THE CORNER WAS ESTABLISHED BY CHARLES E. SEARS CONTRACT NO. 287. A 40" FIR WAS REFERENCED N 52° W AT 43 LKS. THIS BT SWAG IS STILL STANDING. A T-PIPE IS STILL VISIBLE. PHOTO ON FILE. THE SE TOWNSHIP CORNER FOR T3N, R5E HAD BEEN PERPETUATED FROM ORIGINAL EVIDENCE. A SKAMANIA CO. BRASS CAP WAS FOUND AT THIS LOCATION. THE CORNER WAS ESTABLISHED BY SEARS UNDER CONTRACT NO. 284 DATED 1882. A 70" FIR S 83° 15' E AT 7 LKS WAS NOTED BY SEARS. THE BT IS STILL IN EXISTENCE AND HAS BEEN ACCEPTED AS AN ACCESSORY. THE D.N.R. TRAVERSED FROM THE SE CORNER OF SECTION 36 TO THE NE CORNER OF SECTION 36. THE SE CORNER BETWEEN THESE POINTS WERE PROPORTIONED BY THE D.N.R. THE NE CORNER OF SECTION 36, AND THE EAST 1/4 CORNER OF SECTION 36 IS BASED ON THE D.N.R. SURVEY (MON. NO. 3-31-54) AND THE SE CORNER OF SECTION 36. THE NW SECTION CORNER WAS ESTABLISHED BY ROBERT WEBSTER UNDER CONTRACT NO. 385 DATED 1892. THIS CORNER LOCATION WAS DETERMINED BY ME BASED ON A THREE STUMP PATTERN AND RIDGE CALLS. THE 1/4 CORNERS WERE PROPORTIONED AND THE CENTER OF SECTION 36 ESTABLISHED.

LEGEND

- ✕ SECTION CORNER, 1/4 CORNER (AS NOTED)
- CENTER 1/4 CORNER
- () RECORD BEARING AND/OR DISTANCE

NOTE

MONUMENTS SET THIS SURVEY ARE 5/8"x30" REBAR WITH AL. CAP STAMPED. RPS HAVE BP NAIL IN STP AND LOCATION TAG FACING CORNER.
LINE MARKED WITH BLUE FLAGGING, TREES ALONG LINE ON ADJACENT PROPERTY PAINTED WITH ORANGE PAINT.

EQUIPMENT AND PROCEDURE

TOPCON GTS-2 TOTAL STATION
FIELD TRAVERSE STANDARDS AND CLOSURE EXCEED MINIMUM STANDARDS AS OUTLINED IN WAC 332-130-090
FIELD WORK JULY 1992 TO SEPT. 1992

AUDITOR'S CERTIFICATE

FILED FOR RECORD THIS 18TH DAY OF Nov. 1992, AT 12:00 P.M. IN VOLUME 3 OF SURVEYS AT PAGE 100 AT THE REQUEST OF GEORGE J. FORD.

V. Salvesen
DEPUTY AUDITOR

SURVEYOR'S CERTIFICATE

THIS MAP CORRECTLY REPRESENTS A SURVEY MADE BY ME OR UNDER MY DIRECTION IN CONFORMANCE WITH THE REQUIREMENTS OF THE SURVEY RECORDING ACT AT THE REQUEST OF JOE ZUMSTEIN, JR.

George J. Ford
GEORGE J. FORD PLS
NO. 22330
3042 OAK ST.
LONGVIEW, WA 98632
PH 423-7320

