


WILSON SHORT PLAT No. 2  
A PORTION OF THE N. W. 1/4, SEC. 32, T. 2N., R. 5E., W.M.

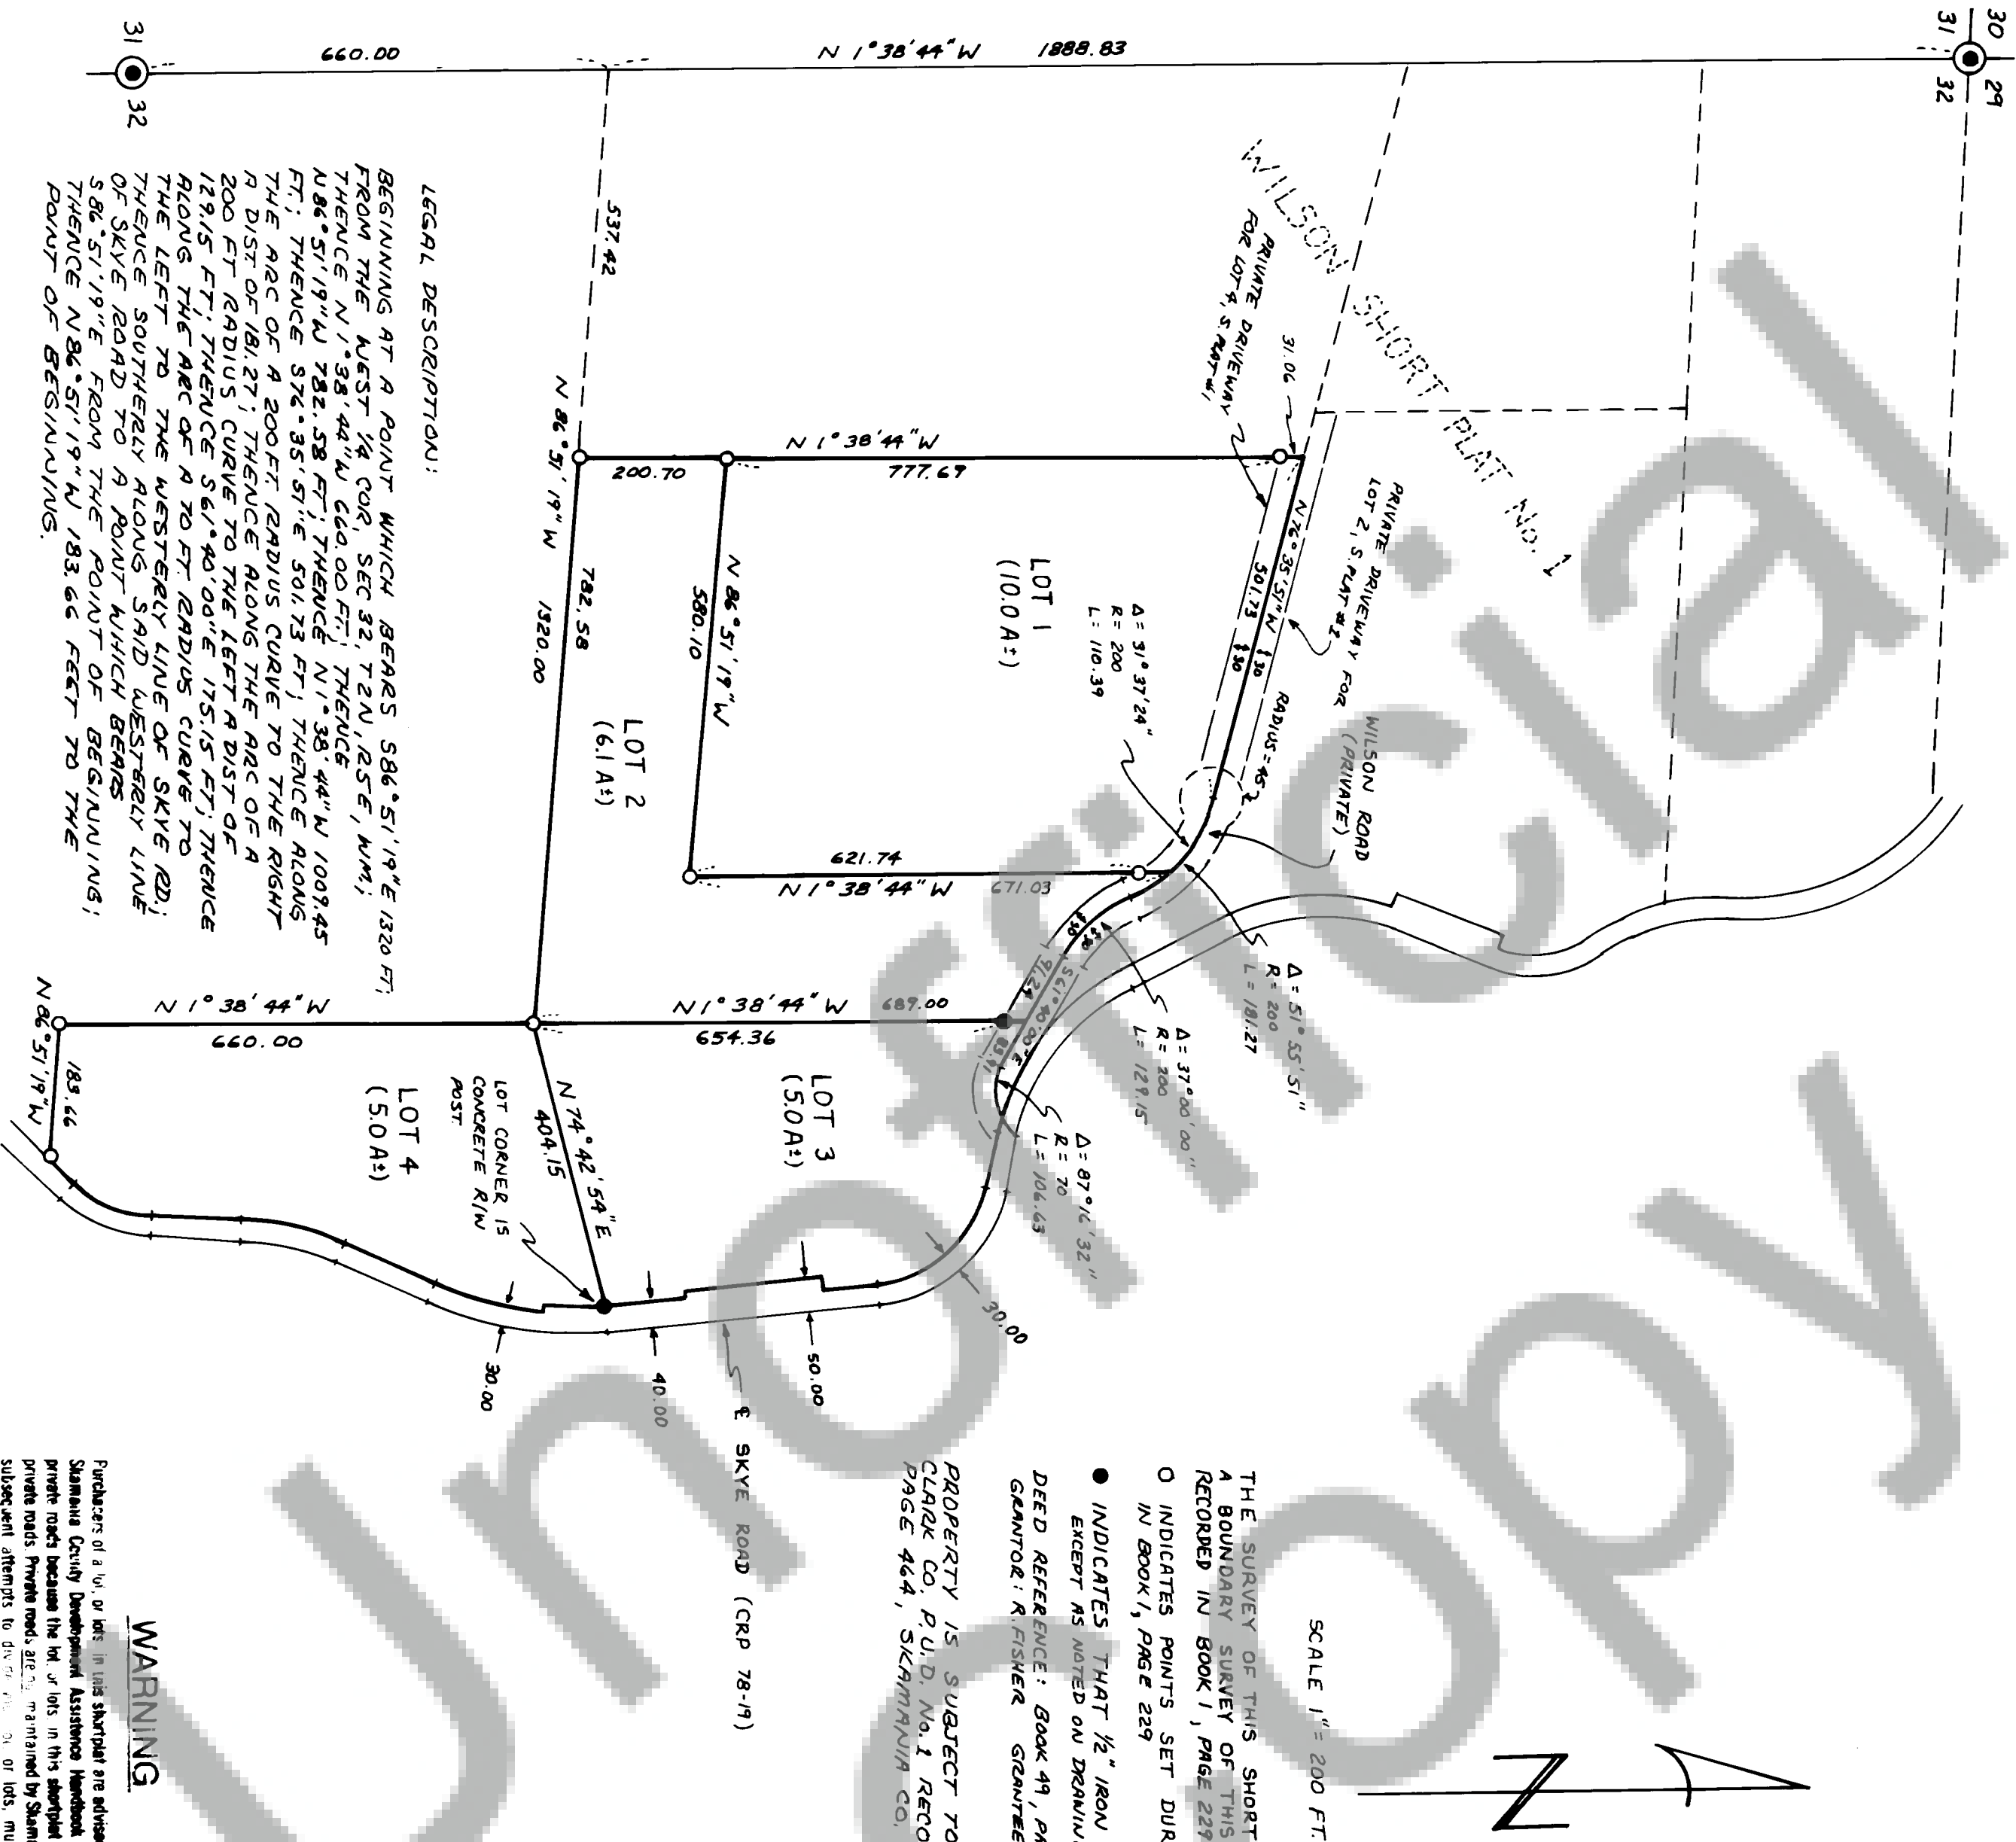

SCALE 1" = 200 FT.


THE SURVEY OF THIS SHORT PLAT IS BASED ON A BOUNDARY SURVEY OF THIS PROPERTY THAT IS RECORDED IN BOOK 1, PAGE 229 OF SURVEYS.

INDICATES POINTS SET DURING SURVEY RECORDED IN BOOK 1, PAGE 229

INDICATES THAT 1/2" IRON ROD WAS SET, EXCEPT AS NOTED ON DRAWING

DEED REFERENCE: BOOK 49, PAGE 127 GRANTOR: R. FISHER GRANTEE: O. WILSON

PROPERTY IS SUBJECT TO EASEMENT TO CLARK CO. P.U.D. No. 1 RECORDED IN BOOK 82, PAGE 464, SKAMANIA CO. AUDITOR'S RECORDS.

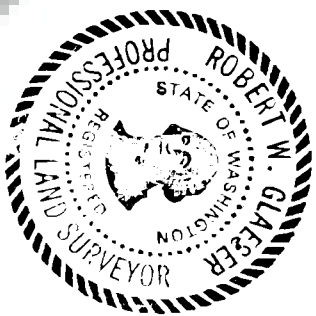

WARNING

Purchasers of a lot, or lots, in this shortplat are advised to consult the Skamania County Development Assistance Handbook with regard to private roads because the lot, or lots, in this shortplat are serviced by private roads. Private roads, when maintained by Skamania County and subsequent attempts to divert all, or part, of the, must comply with Skamania County's private road standards.

Land within this subdivision shall not be further subdivided for a period of 5 years unless a final plat is filed pursuant to Skamania County Code, Title 17, Subdivisions, Chapter 17.04 through 17.60 inclusive.

We, owners of the above tract of land, hereby declare and certify this Short Plat to be true and correct to the best of our abilities, and that this Short Subdivision has been made with our free consent and in accordance with our desires. Further, we dedicate all Roads as shown, not noted as private, and waive all claims for damages against any governmental agency arising from the construction and maintenance of said roads.

Owner John

Owner

Notary Public John Date 10/18/82

This Short Plat has general review for sewage and water. Acceptable sub-surface sewage disposal sites have not been identified. Each Lot will require separate review to determine acceptability for on-site sewage disposal. Adequacy of water supply is not guaranteed.

Don Rogers Date 9/13/82  
S.W. Washington Health District Date

This Short Plat complies with all County Road regulations and is of adequate description for purposes of subdividing  
County Engineer (Army) Don Rogers Date 9/14/82

All taxes and assessments on property involved with this Short Plat have been paid, discharged or satisfied.

County Treasurer Robert W. Chamberlain Date 10/18/82

The layout of this Short Subdivision complies with Ordinance 1980-07 requirements, and the Short Plat is approved subject to recording in the Skamania County Auditor's Office

County Planning Department Robert W. Chamberlain Date 10/18/82

Surveyor's Certificate  
This map correctly represents a survey made by me or under my direction in conformance with the requirements of the Survey Recording Act at the request of

S. WILSON

in NOV 1981

Robert W. Chamberlain

STATE OF WASHINGTON  
COUNTY OF SKAMANIA )

I hereby certify that the within instrument of writing filed by Don Rogers

of Don Rogers at 8:15 P

M 10-18 1982 WAS

recorded in Book 3 of Short Plats

at Page 38

Don Rogers  
Recorder of Skamania County, Wash.

Robert W. Chamberlain  
County Auditor