


123617

BOOK 3 PAGE 203

FILED IN BOOK 3 PAGE 203

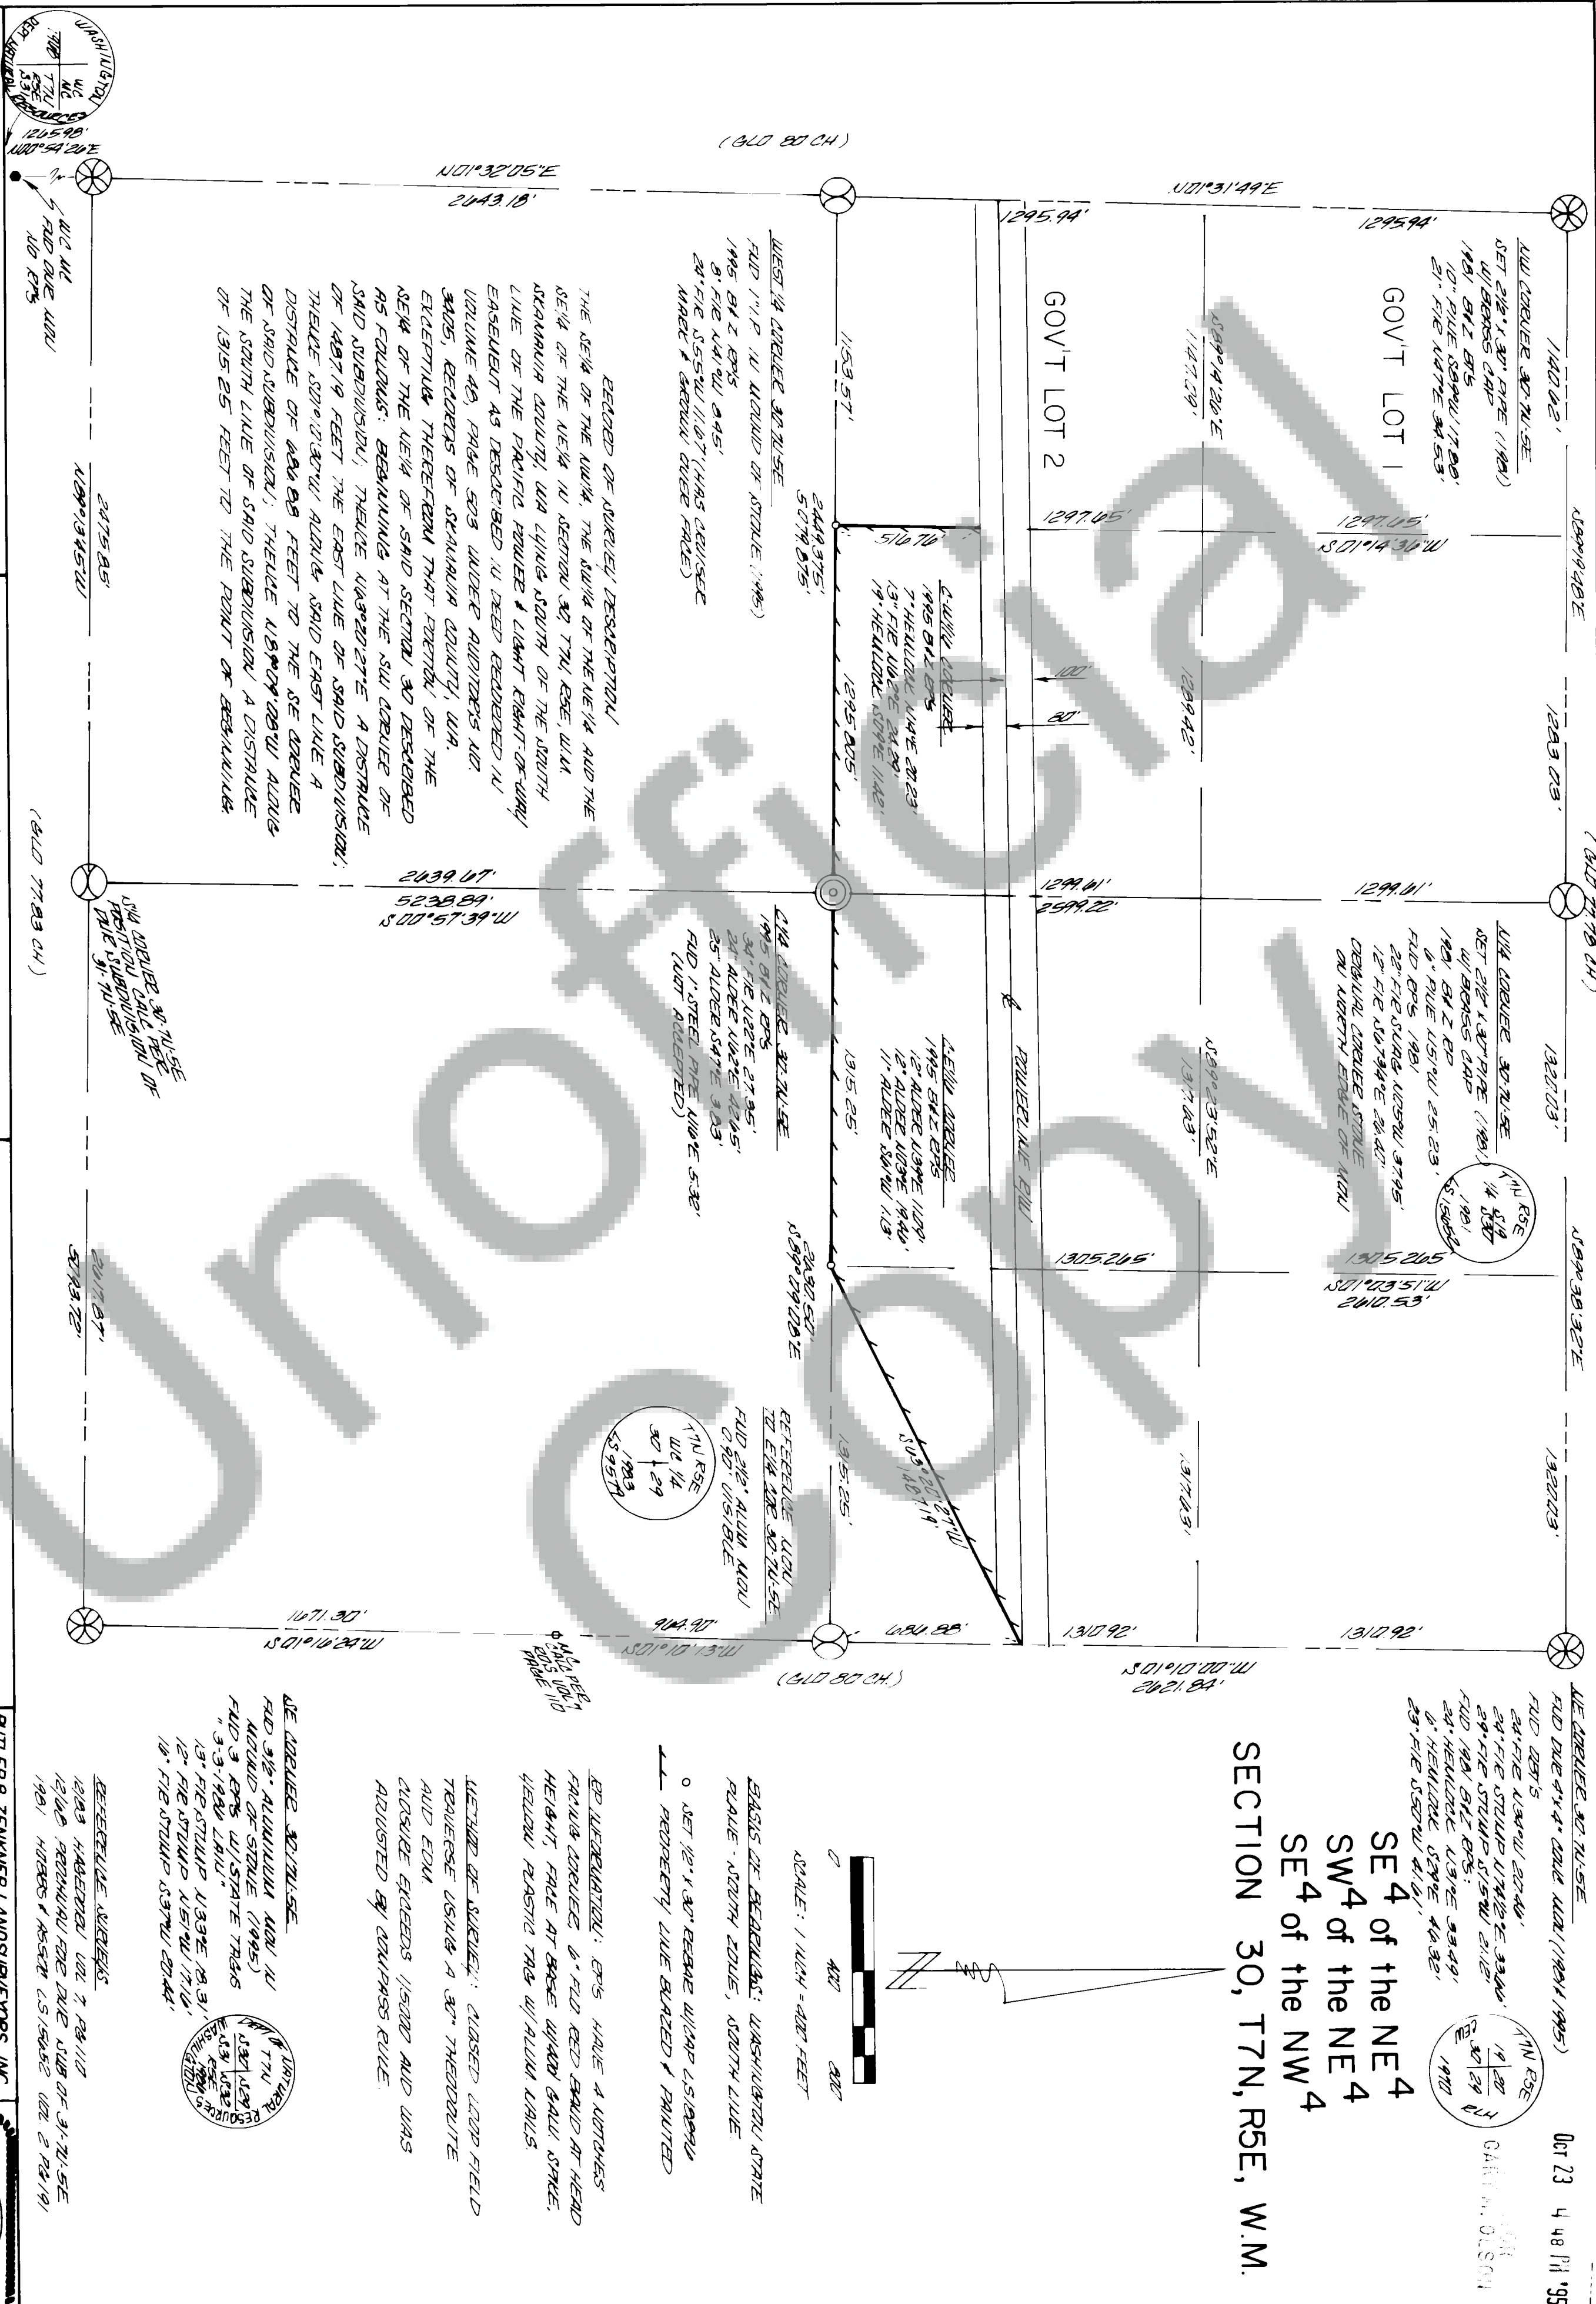

CERTIFICATE NO.

AUDITOR'S CERTIFICATE

FILED FOR RECORD THIS 23rd DAY OF October 19 95 AT 4:48 PM IN BOOK 3 OF Surveys AT PAGE 203 AT THE REQUEST OF BUTLER & ZENKNER LAND SURVEYORS, INC.

D. Schreyer - Deputy
COUNTY AUDITOR

SURVEYOR'S CERTIFICATE

THIS MAP CORRECTLY REPRESENTS A SURVEY MADE BY ME OR UNDER MY DIRECTION IN CONFORMANCE WITH THE REQUIREMENTS OF THE SURVEY RECORDING ACT AT THE REQUEST OF BUTLER & ZENKNER LAND SURVEYORS, INC.

Edward G. Butler
LICENSE NO. 18092

BUTLER & ZENKNER LAND SURVEYORS, INC.
475 NW CHEVALS AVENUE
P.O. BOX 980
CHEWALTS, WA 98032
206/748-8803

DRN WARELETA DATE 8-22-95

CHK'D EMB JOB NO 95-202

SCALE 1" = 400' SHEET / OF /

