


65129

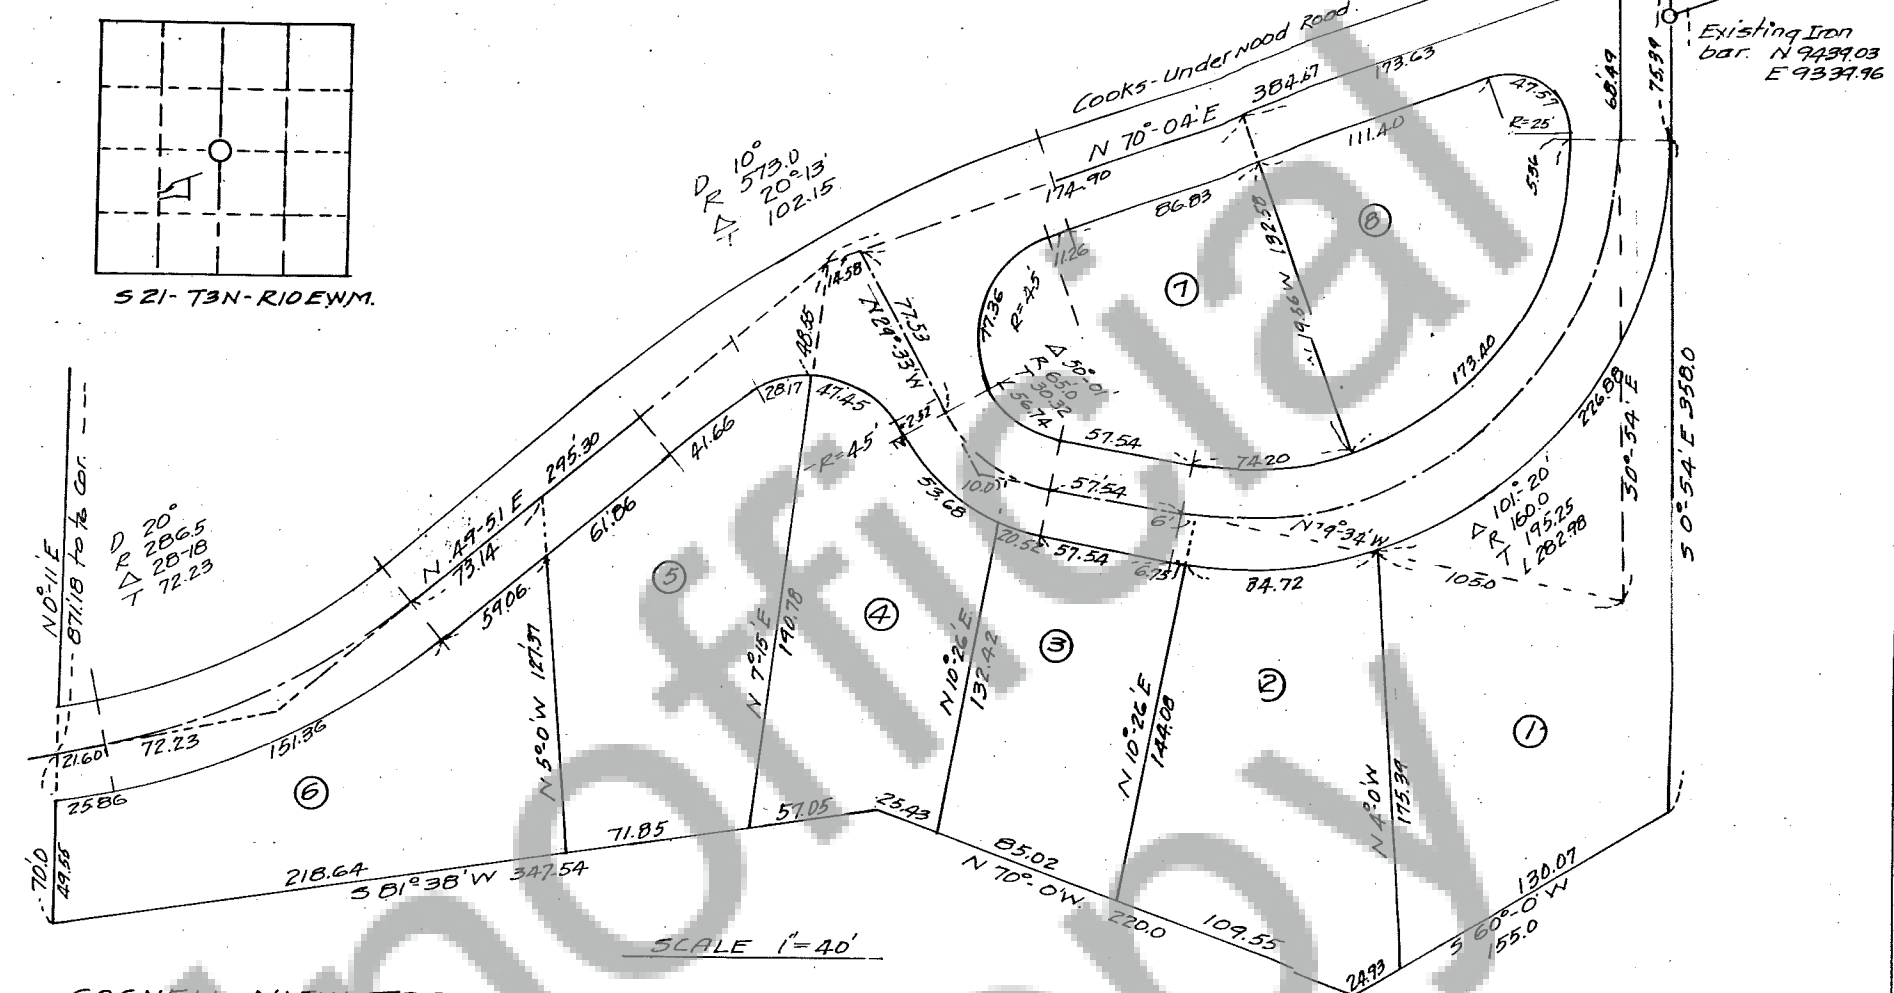

**GOSNELL VIEW TRACTS.**

Description.  
A tract of land in the NE 1/4 of the SW 1/4 of section 21, Township 3 North, Range 10 E, W. 1/2, described as follows:  
Beginning at a point west 660.43 ft. and south 520.16 feet from the center of said section and which point is on the center line of the Cooks-Underwood Road and marked by an iron rod driven thru the ciled surface. Thence S 0° 54' E 350.00 ft.; thence S 60° 0' W 155.0 ft.; 70° 0' W 220.0 ft.; thence S 61° 38' W 347.54 ft.; thence N 0° 11' E 70.0 ft. to the center of the Cooks-Underwood Road; thence along the center of said road N 70° 09' E 93.83 ft.; thence N 49° 51' E 295.30 ft.; thence N 70° 04' E 384.67 ft. to the point of beginning.  
Excepting southerly half of Cooks-Underwood Road being 20.0 ft from center line.

Dedication  
Know all men by these presents that the undersigned owners of the land hereby plotted declare this plot and dedicate to the use of the public forever all roads as shown on the plot.  
In witness whereof we have hereunto set our hands and seals this 13 day of Oct. 1966  
Walter Gosnell David G. Turnbull  
Ruth Ann Gosnell Martha A. Turnbull

Reservations.  
Any service, installation or construction charges for sewer, water, or electricity are not covered by this plot.


Acknowledgement.  
State of Washington ) ss  
County of )  
This is to certify that on the 13 day of Oct. 1966 before me the undersigned notary public in and for the State of Washington, duly commissioned and sworn, personally appeared  
Fred W. Frazer J. Walter Gosnell David G. Turnbull  
Eva K. Frazer Ruth Ann Gosnell Martha A. Turnbull

to me known to be the individuals described in and who executed the foregoing instrument and acknowledged to me that they signed the same as their free and voluntary act and for the uses and purposes mentioned therein.  
I, Clark H. Eldridge  
Notary Public in and for the state of Washington, residing at WHITE SALMON, WASH. STATE

Engineers Certificate.  
I hereby certify that the plot of Gosnell View Tracts is based upon an actual survey and the distances and courses of bearings are shown thereon correctly, the monuments set and all lot corners staked on the ground.  
Clark H. Eldridge  
Registered Land Surveyor  
I, Mildred O'Donnell, Treasurer of Skamania County, Washington hereby certify that all taxes on the above property are fully paid up and include the year 1966.  
Mildred O'Donnell  
Skamania County Treasurer

Approved by me this 17 day of Oct. 1966 A.D.  
Jack E. Nordhus  
County Engineer.  
Approved by the Board of County Commissioners this 10th day of Oct. 1966  
Lytle V. Darnell  
Chairman.

Attest:  
County Auditor and Clerk Board County Commissioners.

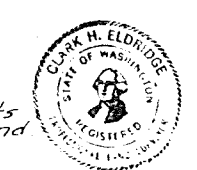

Filed for record at request of \_\_\_\_\_ on the \_\_\_\_\_ day of \_\_\_\_\_, 1966 at \_\_\_\_\_ minutes past \_\_\_\_\_ o'clock in Volume \_\_\_\_\_ of Plats, page \_\_\_\_\_ records of Skamania County  
County Auditor.