



LEWIS RIVER TO PINE CREEK
SKAMANIA CO., WASHINGTON

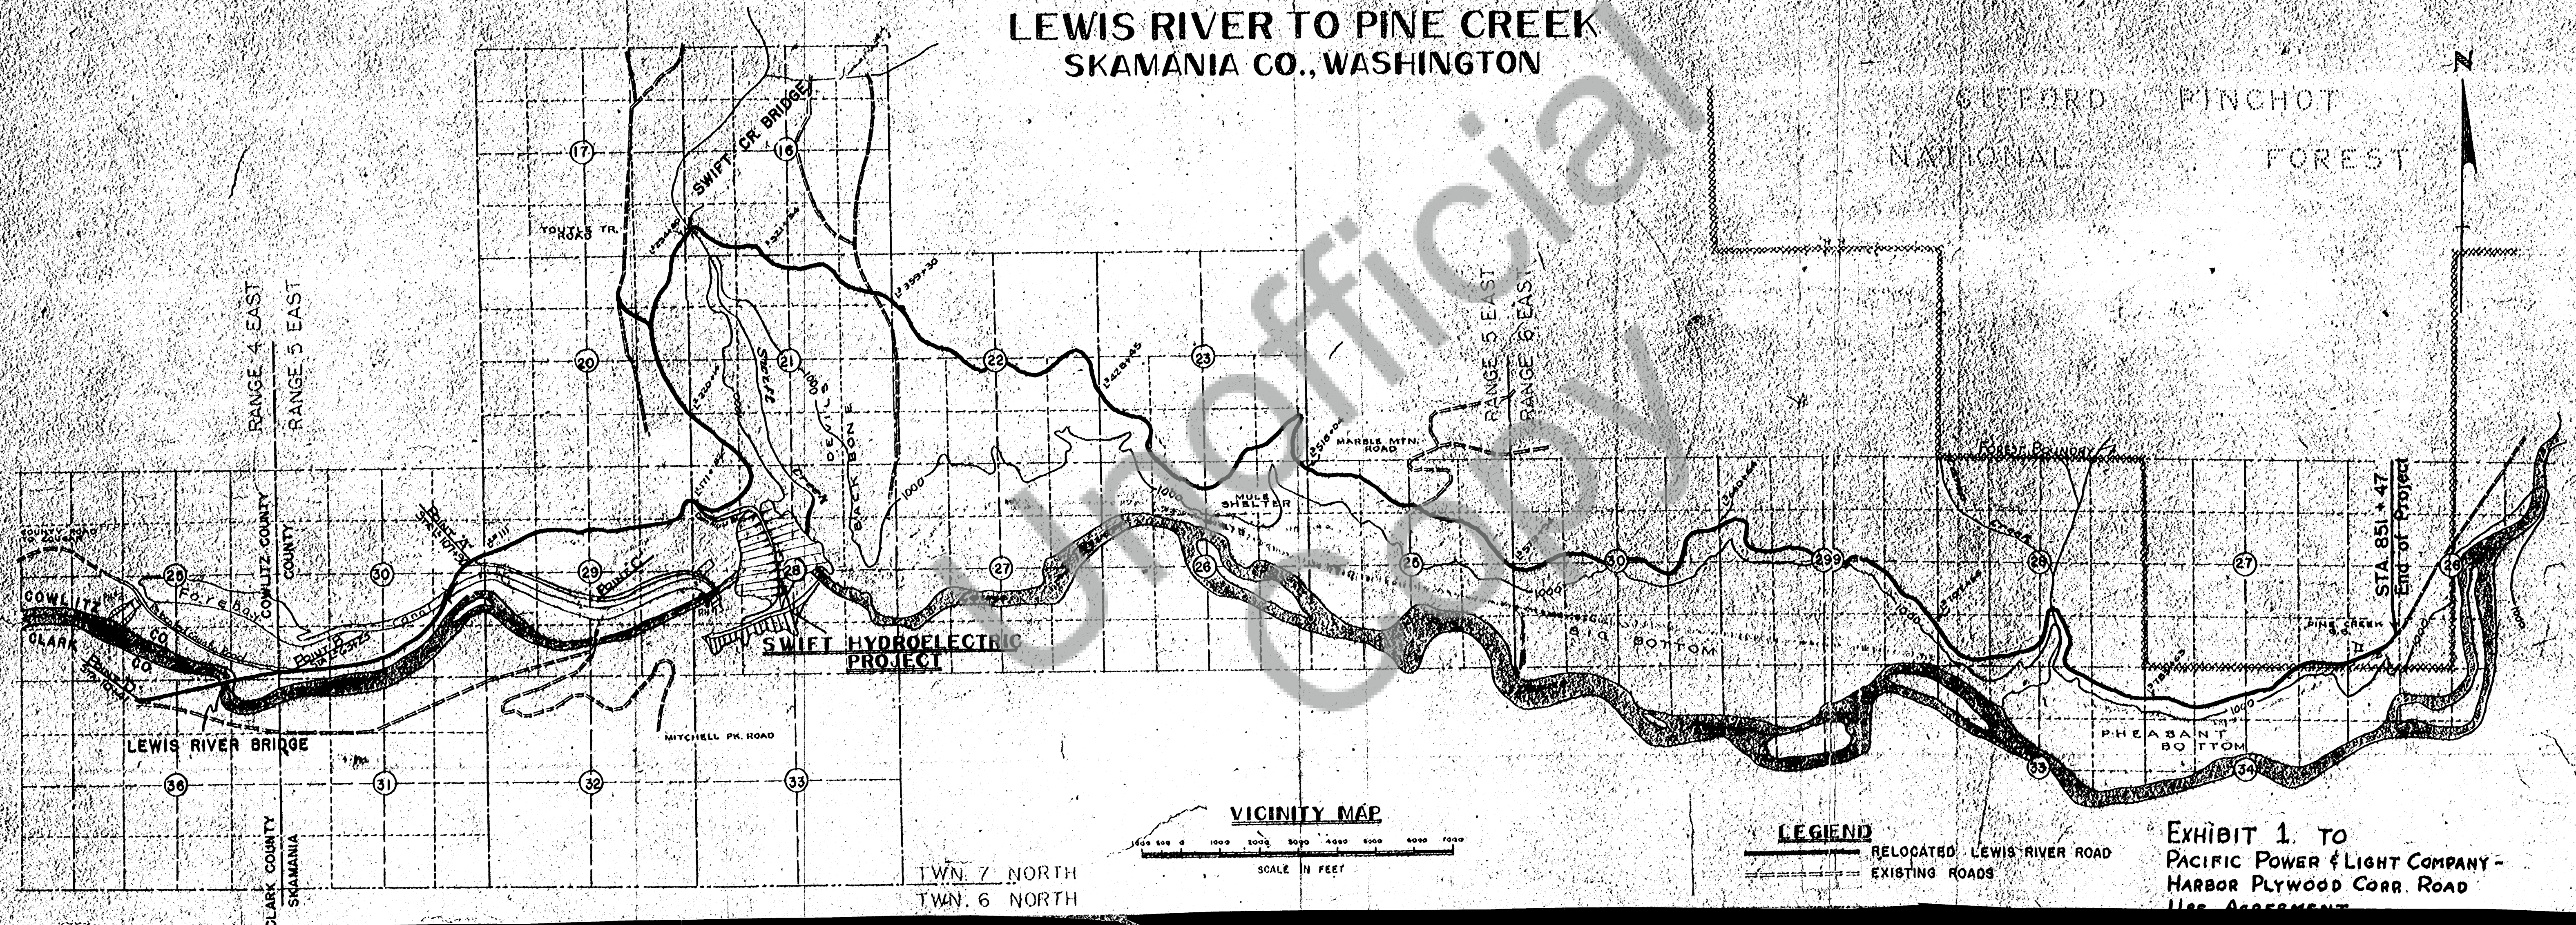


HARBOR PLYWOOD CORPORATION

RAILROAD LOCATION
YACOLT TO CHELATCHIE VALLEY PLANT SITE

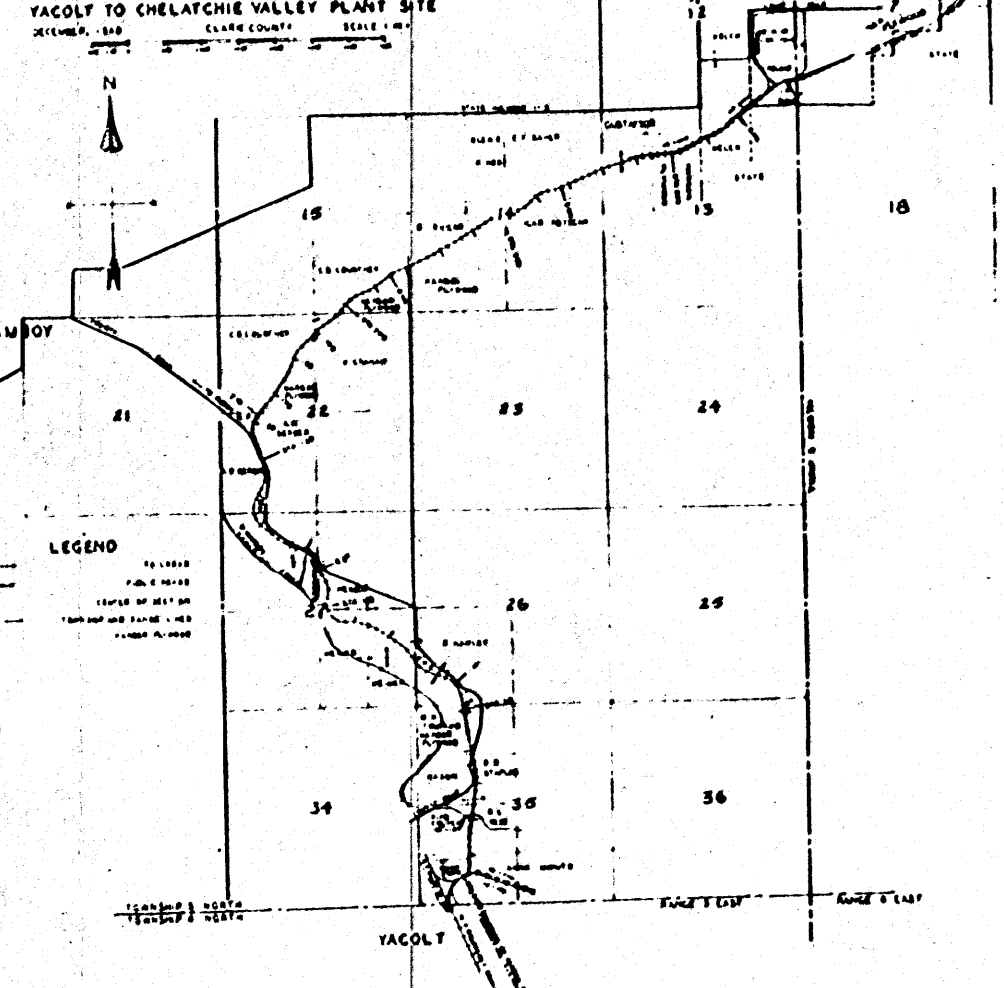

LEGEND

- MAIN TRUCK ROAD
- SURFACED TRUCK ROAD
- DIRT TRUCK ROAD
- PROJECTED TRUCK ROAD
- NUMBER OF MILES FROM LOG DUMP
- PUBLIC ROADS
- WAP CONTROL TRAVERSE
- BRASS CAPPED PIPE
- CENTER OF SECTION
- TOWNSHIP AND RANGE LINES
- COUNTY LINE

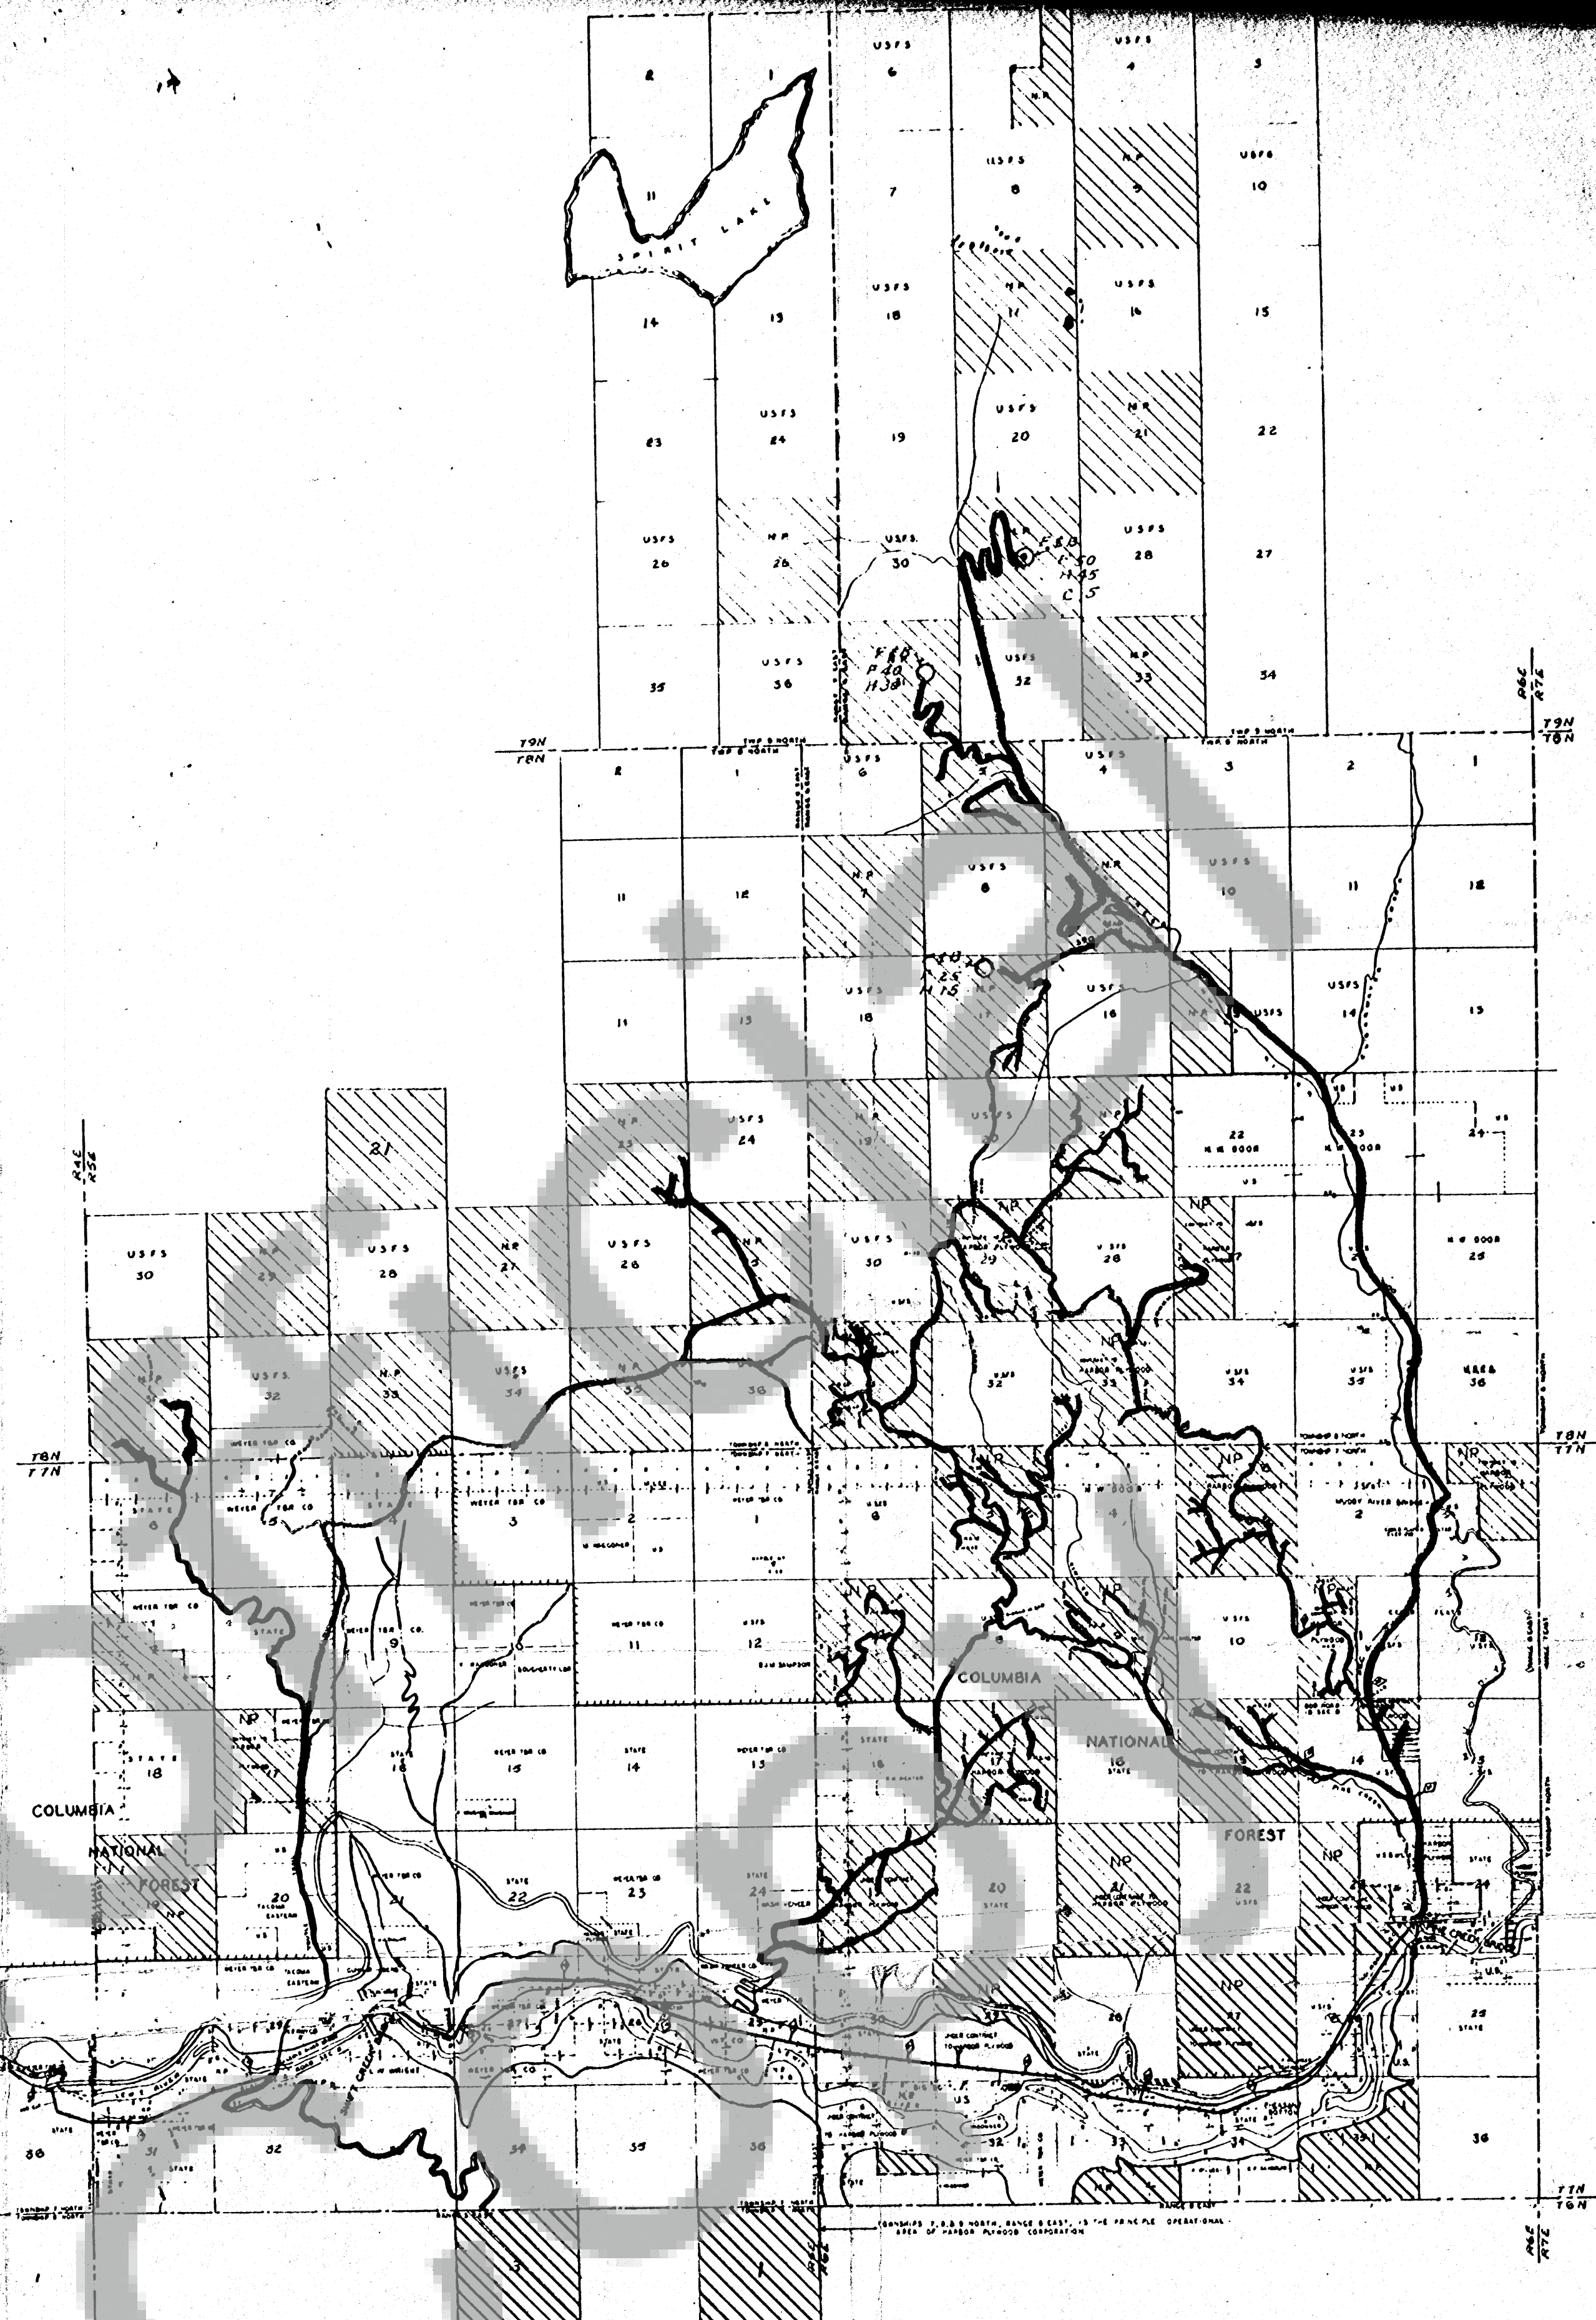

HARBOR PLYWOOD CORPORATION
LEWIS RIVER DIVISION
MAIN TRUCK ROAD AND VICINITY

MAY 1953

SCALE: 1" = 1 MILE

