

THE GRANTOR William Zawistowski or Bessie Delores Zawistowski

For and in consideration of Three Hundred and no/100 (\$300.00)

DOLLARS,

in hand paid, conveys and warrants to SKAMANIA COUNTY, WASHINGTON

the following described Real Estate Right of Way as required for the reconstruction of the County Road known and designated as Salmon Falls Road, Cape Horn Cut-Off section in S.E. $\frac{1}{4}$ of S.W. $\frac{1}{4}$ of Sec. 3 Township 1 North, Range 5 E.W.M. in Skamania County, Washington.

Being a strip of land lying westerly of and contiguous to the existing county road and easterly of a line drawn parallel to and 30 ft. distant when measured perpendicular and/or radially from the proposed centerline from the South line of Sec. 3 Twn. 1 North, Range 5 E.W.M. to Sta. 16 + 00; thence westerly to a point 40 ft. distant from proposed centerline to Sta. 18 + 00; thence parallel to and 40 ft. distant from proposed centerline to Sta. 18 + 00; thence westerly to a point 50 ft. distant from Sta. 18 + 00; thence parallel to and 50 ft. distant from proposed centerline to Sta. 18 + 00 to Sta. 20 + 00; thence easterly to a point 40 ft. distant from Sta. 20 + 00; thence parallel to and 40 ft. distant from proposed centerline to Sta. 20 + 00 to Sta. 22 + 00; thence easterly to a point 30 ft. distant from Sta. 22 + 00; thence parallel to and 30 ft. distant from proposed centerline to Sta. 22 + 00 to approximate Sta. 28 + 10.

Also a strip of land lying easterly of and contiguous to the existing County Road and westerly of a line drawn parallel to and 30 ft. distant when measured perpendicular to and/or radially from the proposed centerline from the South line of said Sec. 3 to Sta. 16 + 00; thence easterly to a point 45 ft. distant from Sta. 16 + 00; thence parallel to and 45 ft. distant from proposed centerline from Sta. 16 + 00 to Sta. 18 + 00; thence easterly to a point 65 ft. distant from Sta. 18 + 00; thence parallel to and 65 ft. distant from proposed centerline from Sta. 18 + 00 to approximate Sta. 20 + 10.

Also a strip of land lying easterly of and contiguous to the existing County Road and westerly of a line drawn parallel to and 35 ft. distant from proposed centerline from approximate Sta. 27 + 70 to South right of way line of S.S.H. 120, all as shown on attached map. Excepting existing right of way.

Contains 0.78 acres more or less

Situated in the County of SKAMANIA, State of Washington.

Dated this 11th day of February, 1967.

WITNESSES:

No. 5480

TRANSACTION EXCISE TAX

JUN 2 - 1967

Amount Paid Exempt

Mildred O'Donnell

Skamania County Treasurer

STATE OF WASHINGTON
By Edith A. O'Donnell

County of SKAMANIA

88.

PERSONAL CERTIFICATE
OF ACKNOWLEDGMENT

This is to Certify that on this day personally appeared before me William Zawistowski and Bessie Delores Zawistowski, husband and wife, to me known to be the individuals described in and who executed the within and foregoing instrument, and acknowledged that they signed the same as their free and voluntary act and deed, for the uses and purposes therein mentioned.

Given under my hand and official seal this 11th day of February, A.D. 1967

Barbara Ecker
Notary Public in and for the State of Washington


residing at Stevenson, Washington

My Commission expires on the 28th day of December, 1970.




SECTION - 10
SECTION - 3

SE $\frac{1}{4}$ SW $\frac{1}{4}$ SECT. 3

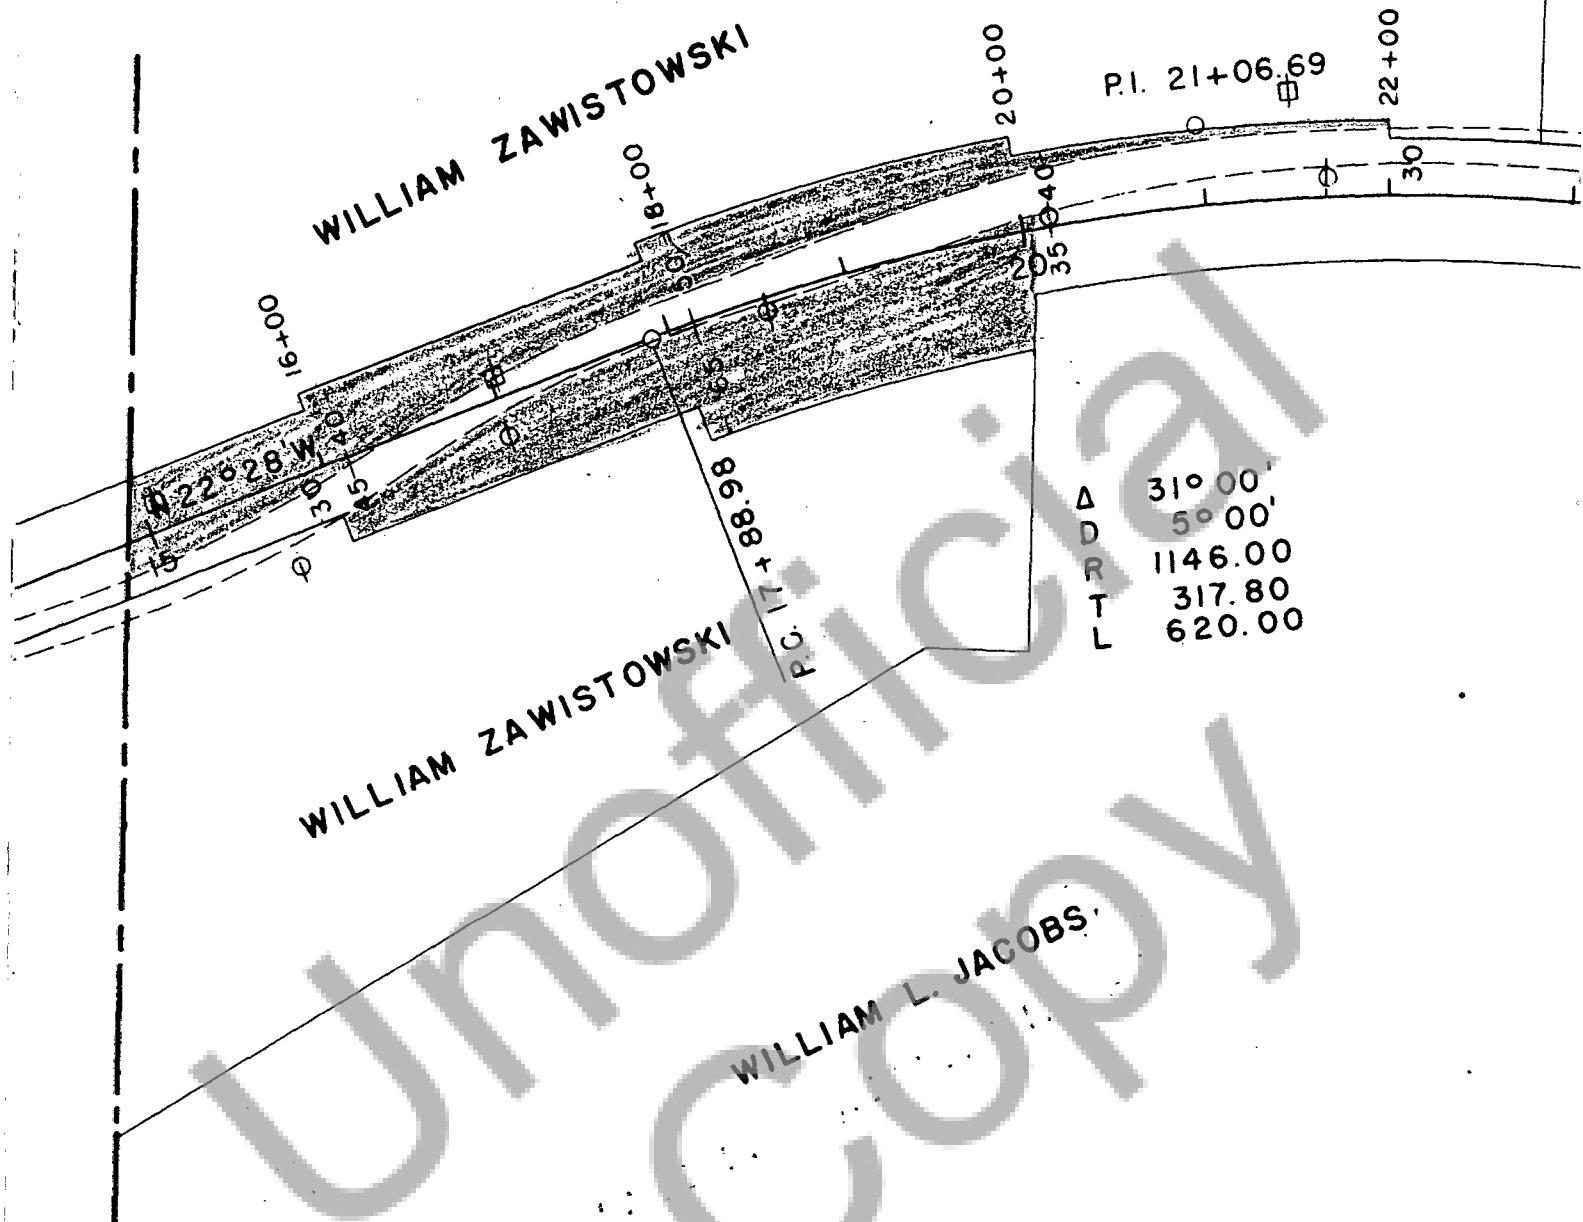

31° 00'
5° 00'
1146.00
317.80
620.00

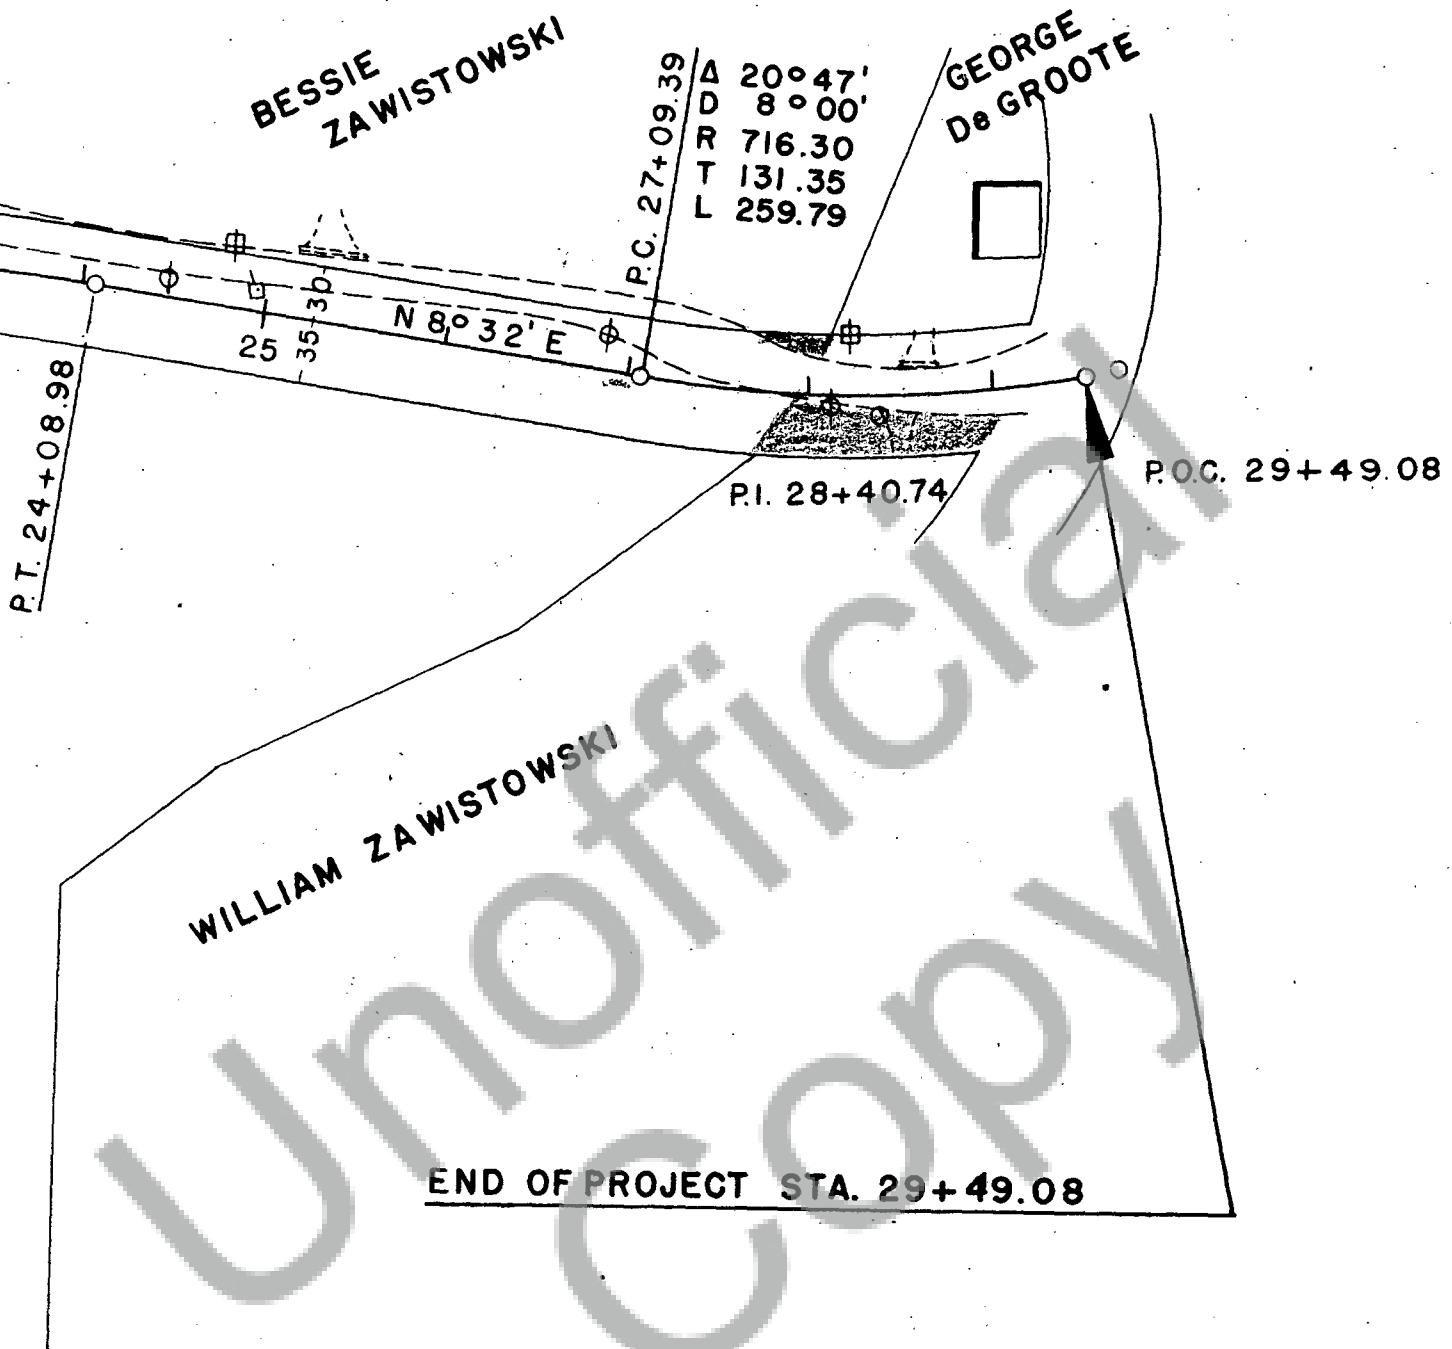

DRIVEWAY ON LT.
EXCAVATION 15 C.Y.
BALLAST 15 C.Y.
TOP COURSE 5 C.Y.