

THE GRANTORS Lester A. Burns and Blanche I. Burns, husband & wife

For and in consideration of Four Hundred Fifty Dollars (\$450.00)

DOLLARS,

in hand paid, conveys and warrants to Skamania County, Washington the following described Real Estate Right of Way as required for the reconstruction of the County Road known and designated as North Fork Road, County Road No. 109, in Section 29, Township 2 North, Range 5, E.W.M. in Skamania County, Washington more particularly:

Right of Way variable feet in width across the S.W. $\frac{1}{4}$ of the S.E. $\frac{1}{4}$ and the S.E. $\frac{1}{4}$ of the S.E. $\frac{1}{4}$ of Section 29, Township 2 North, Range 5 E.W.M. as shown on the attached exhibit map dated May 23, 1967.

Excepting existing Right of Way

Contains 1.65 acres more or less.

Situated in the County of SKAMANIA, State of Washington.

Dated this 16th day of June, 1967

WITNESSES:

No. 5520

TRANSACTION EXCISE TAX

JUN 20 1967

Amount Paid, ~~Elmpt~~

Mildred O'Donnell

Skamania County Treasurer

By Edith Kielman

STATE OF WASHINGTON

County of Skamania

ss.

PERSONAL CERTIFICATE
OF ACKNOWLEDGMENT

This is to Certify that on this day personally appeared before me Lester A. and Blanche I Burns, husband and wife to me known to be the individual S. described in and who executed the within and foregoing instrument, and acknowledged that they signed the same as their free and voluntary act and deed, for the uses and purposes therein mentioned.

Given under my hand and official seal this 16th day of June, A. D. 1967

Barbara Tucker
Notary Public in and for the State of Washington

residing at Stevenson

My Commission expires on the 28th day of

December, 1970




Approved as to form, Robert J. Balaban
Practicing Attorney, Skamania County

SECTION 29, T.2N., R.5E
SECTION 32, T.2N., R.5E
PAGE 12
BOOK 100B


NORTH FORK ROAD
RIGHT OF WAY
EXHIBIT MAP
May 23, 1967

SW 1/4 SE 1/4
SECT. 29

TIE: P.O.C. STA. 50+99.18
S89° 44' W, 205.38'
FROM N.E. CORNER
SW 1/4, SE. 1/4
SECTION 29

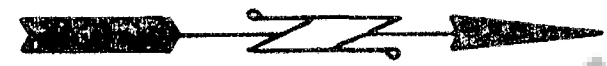

LESTER A. BURNS

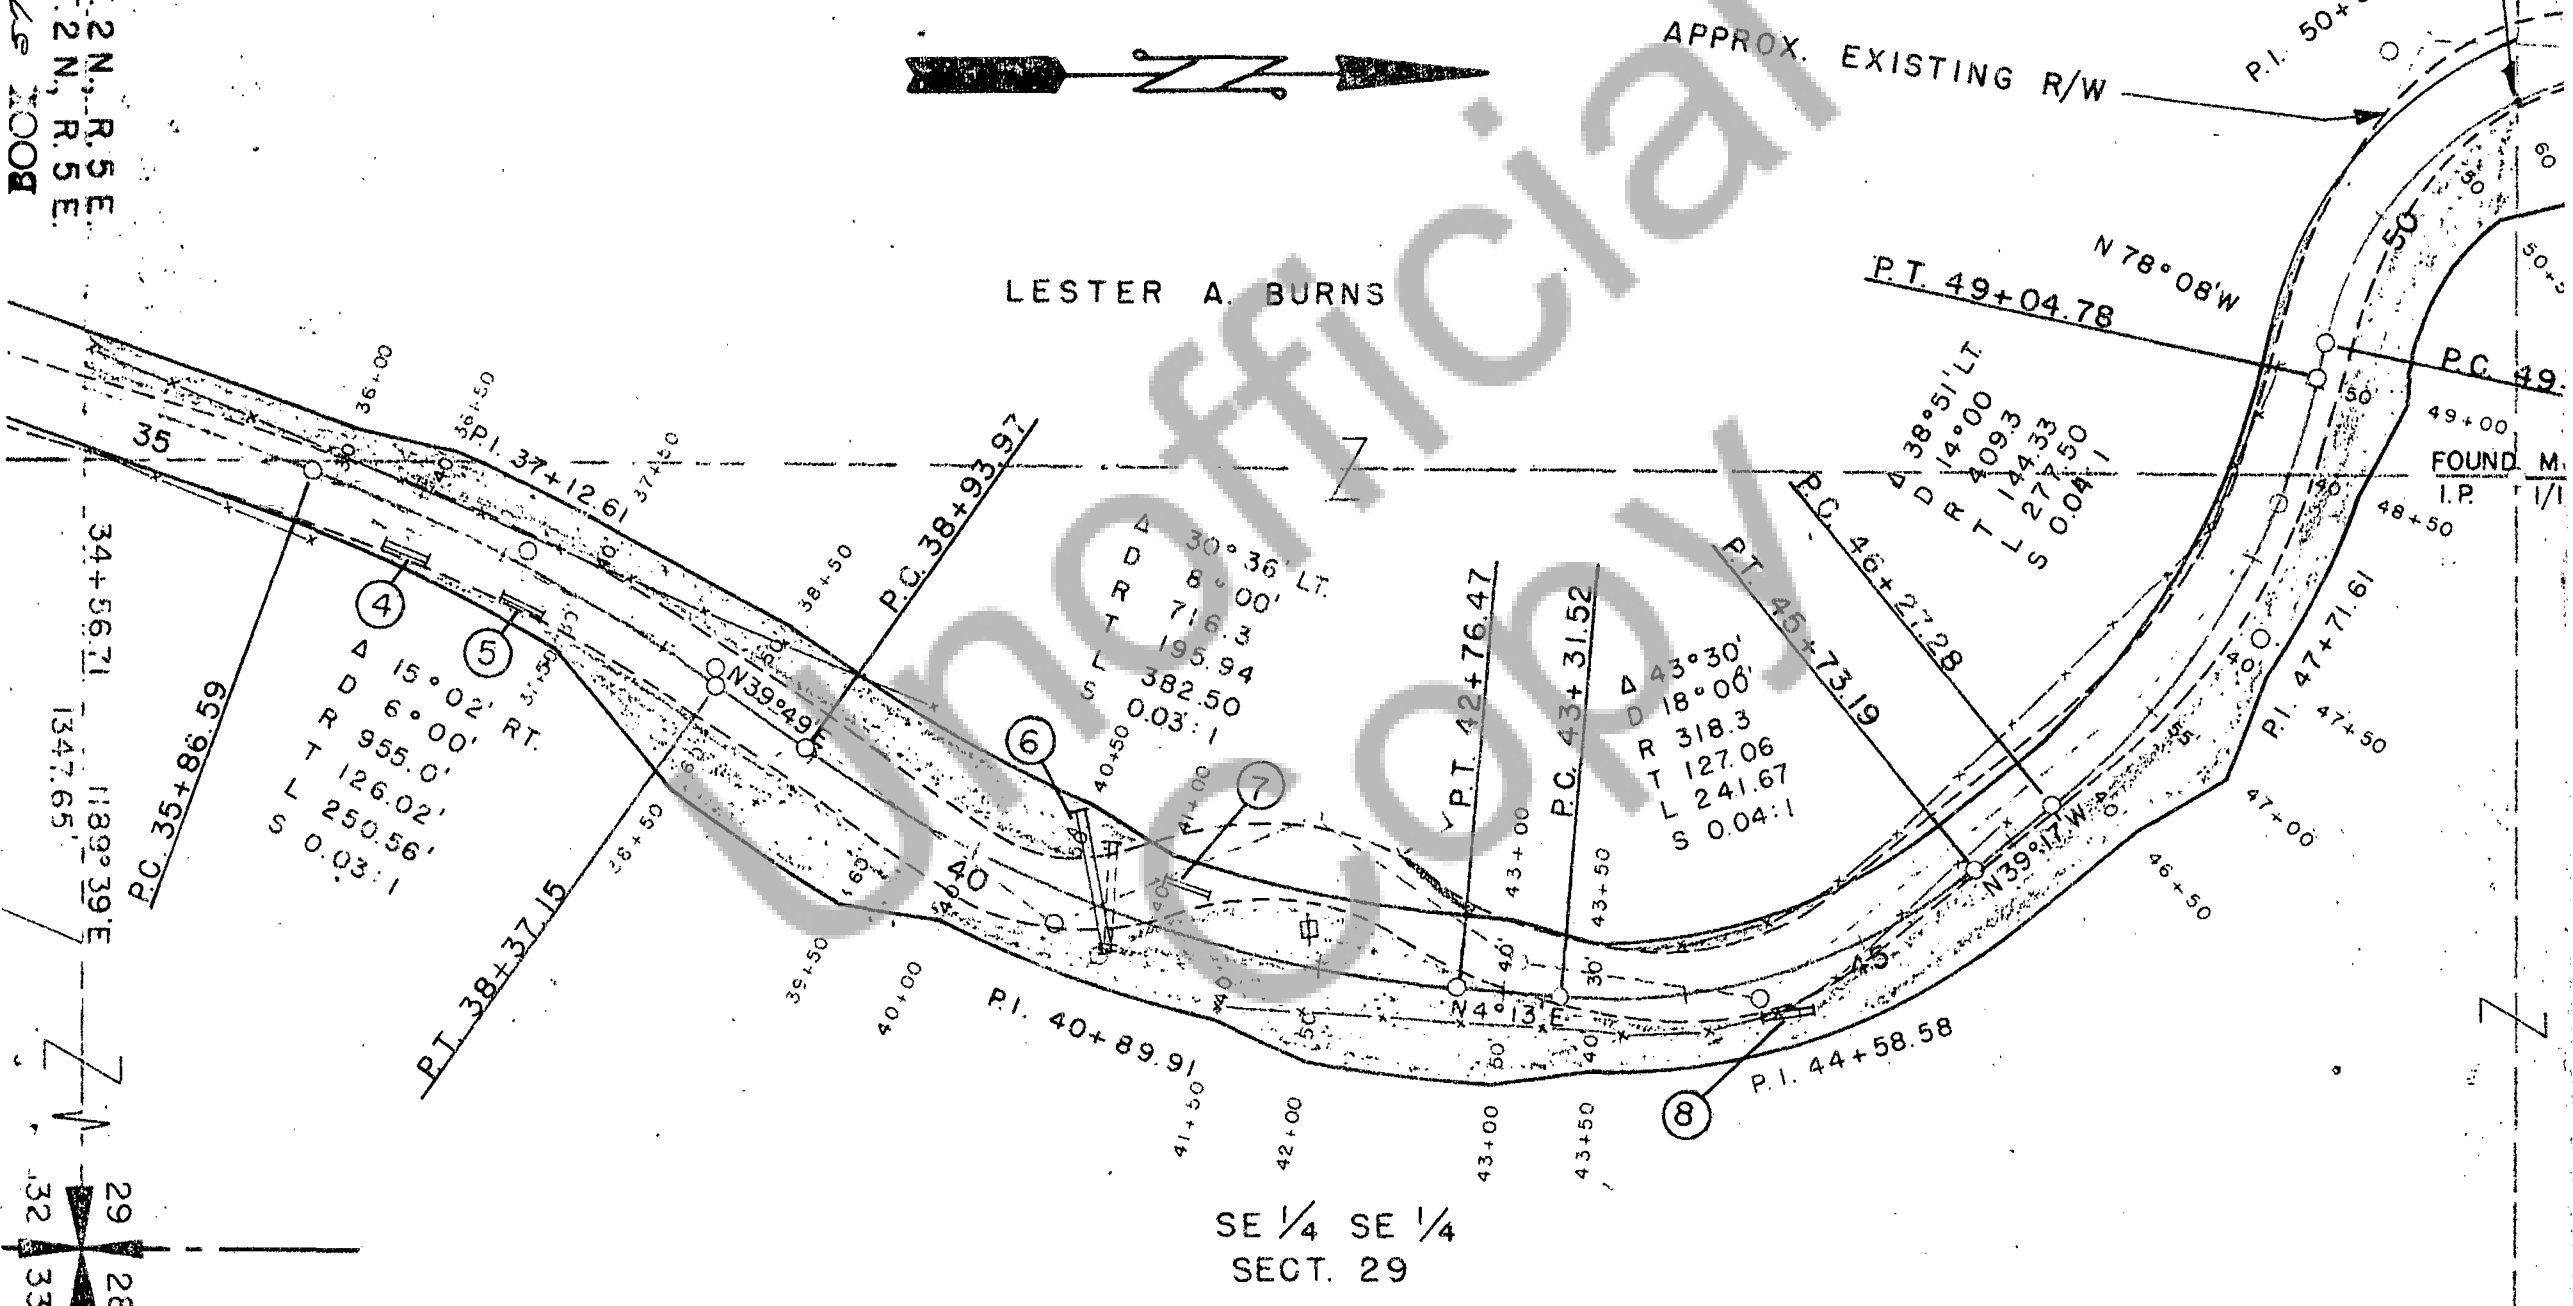

SE 1/4 SE 1/4
SECT. 29