


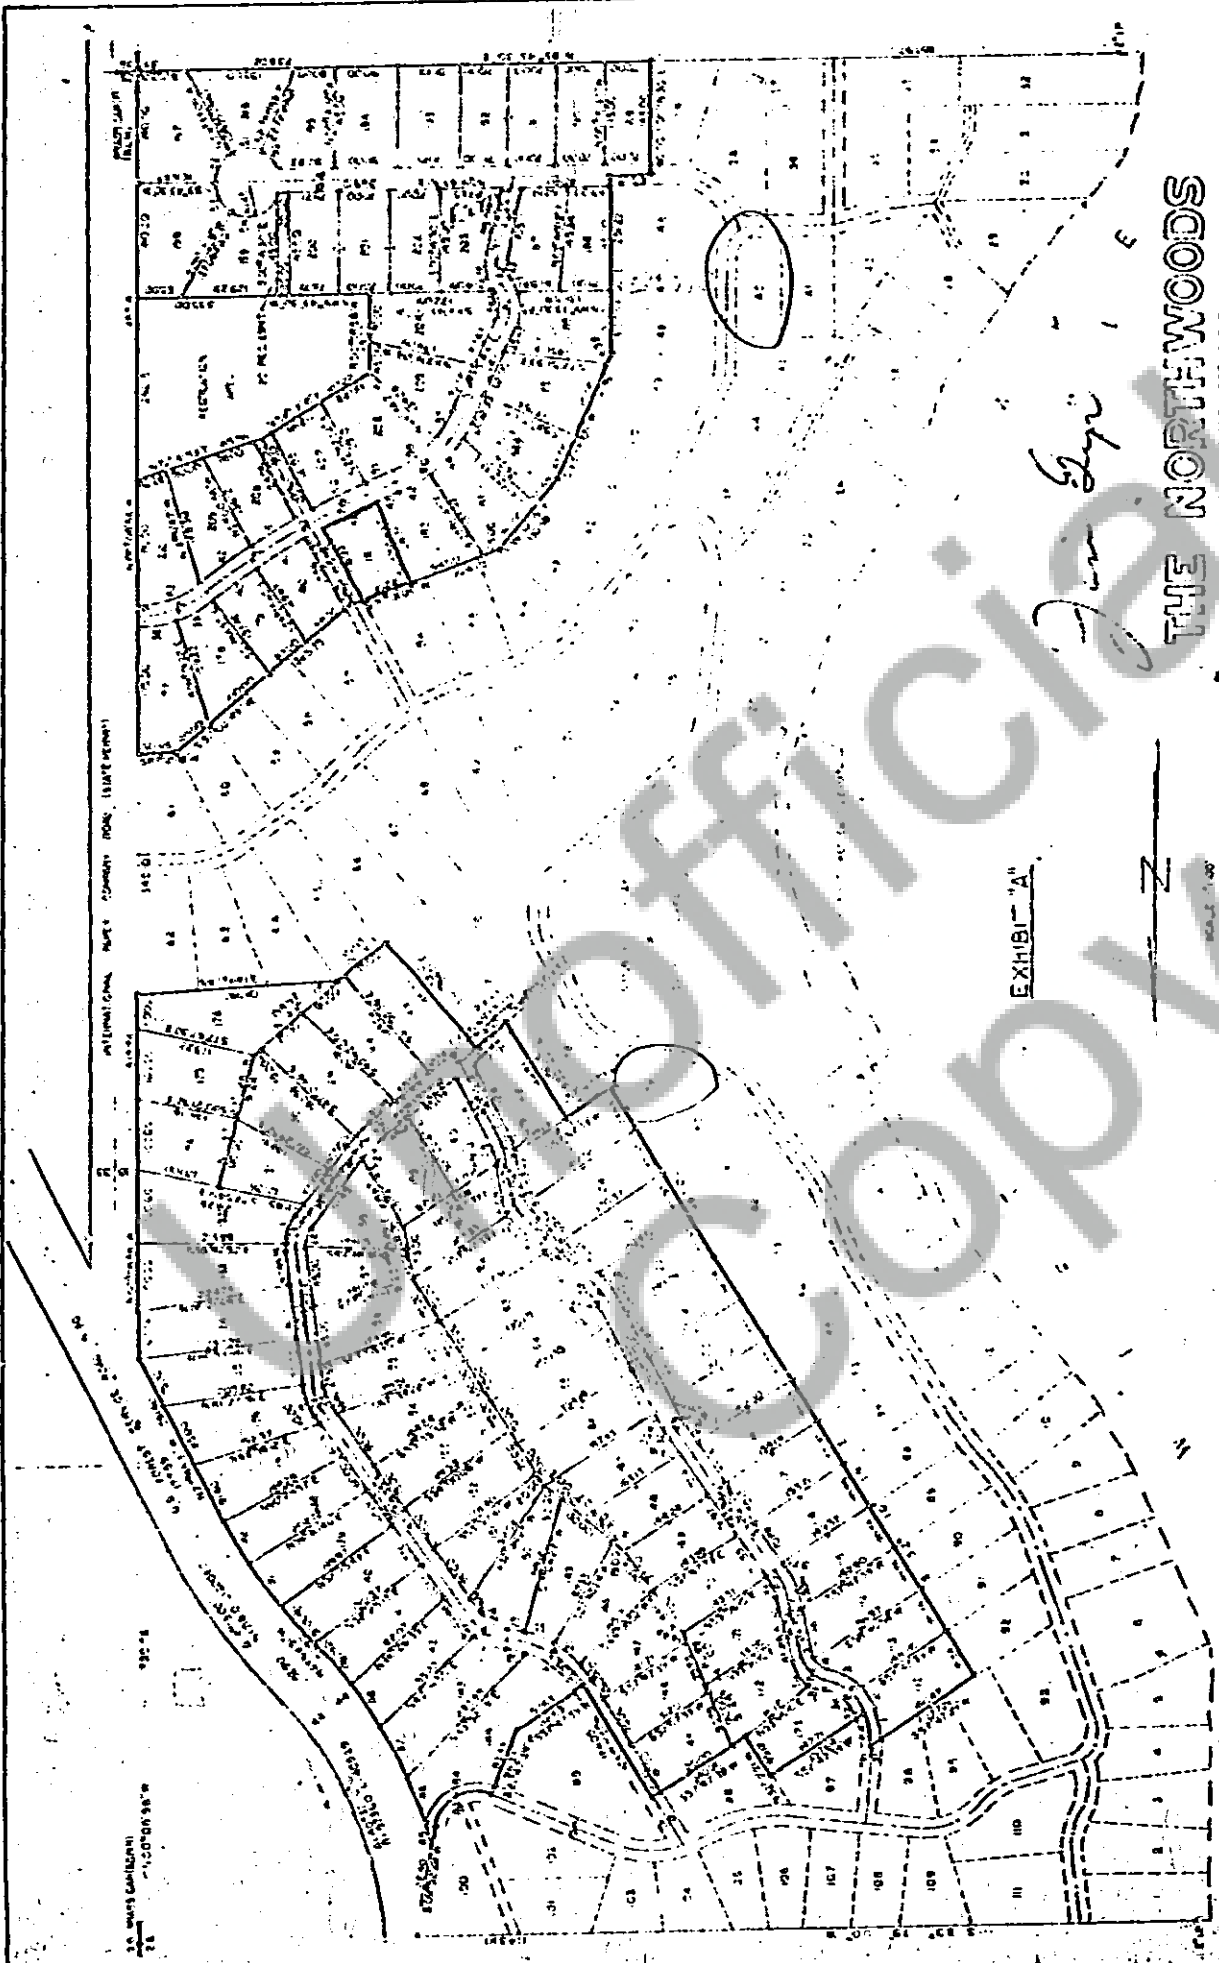

THE NORTHWOODS

GOVERNMENT LOTS 4 & 8
SEC 26, T9N, R2E, AM
SKANAWA COUNTY, WASHINGTON

OCTOBER 1973



THIS MAP CORRECTLY REPRESENTS A SURVEY MADE BY ME OR
UNDER MY DIRECTION IN CONFORMANCE WITH THE REQUIREMENTS
OF THE SURVEY RECORDING ACT AT THE REQUEST OF:
WATERFRONT RECREATION, INC. IN MARCH 1973

C. D. Durrison
CHARLES D. DURRISON
CERT. NO. 1531

NOTES:
1. RECREATION DEVELOPMENT BY LEASE AGREEMENT
2. EXISTING DEVELOPMENT ROADS & LOTS SHOWN WITH DASHED LINES
3. ALL ROADS IN EXISTING DEVELOPMENT ARE CONSTRUCTED
4. ALL ROADS & HIGHWAYS ARE 20' WIDE UNLESS NOTED OTHERWISE
5. "W" & "H" MARK ROADS
6. EASEMENTS SHOWN AS NOTED

SCALE: 1" = 40'