

BOOK 6.2 PAGE 405

I HEREBY CERTIFY THAT THE WITHIN

INSTRUMENT OF WRITING, FILED IN

Courtesy Engineer
OF *The American A.S.*

AT 9:30 A. July 24 1970

WAS RECORDED IN BOOK 162

OF Direct AT PAGE 405

RECORDS OF SKAGHANIA COUNTY, WASH.

SP 1000
SPECIAL AGENT

COUNTY AUDITOR

2504 6TV

Filed for Record at Request of

Pyrolysis

City and State

REGISTERED	☒
INDEXED: MR.	☒
INDIRECT	☒
RECORDED:	☒
COMPARED	☒
MAILED 11/24/70	

Statutory Warranty Deed

Form 467- 1-REV

72930

THE GRANTOR S. Keith D. Neyland and Lola L. Neyland, husband and wife

for and in consideration of Ten Dollars and other valuable considerations

in hand sold, conveys and warrants to SKAMANIA COUNTY, WASHINGTON

the following described real estate, situated in the County of Washington:

Skamania

State of

A right of way as required for the reconstruction of the County Road known and designated Ryan Allen Road, County Road No. 2027 located in the $\text{S.E. } \frac{1}{4}$ of Section 35, Township 3 North, Range 7 E.W.M. in Skamania County, Washington.

MORE PARTICULARLY: A strip of land variable feet in width located in the West half of the N.E. $\frac{1}{4}$ of the N.E. $\frac{1}{4}$ of Section 35, Township 3 North, Range 7 E.W.M. All as shown on attached "Exhibit A to Deed Dated November 20, 1970.

Containing a total acreage of 0.35 acres more or less.
Less existing rights of way as acquired by Skamania
County being a net acreage of 0.29 acres more or less.

No. 1210
TRANSACTION EXCISE TAX

NOV 24 1970

Amount Paid **\$600**

Skamania County Treasurer

By _____

Dated this 20th day of November, 1970

STATE OF WASHINGTON

County of Skamania

On this day personally appeared before me Lola L. Neyland & Keith D. Neyland, husband & wife

to give known to us the individuals described in and who executed the within and foregoing instrument, and represented that _____ their _____ free and voluntary act and deed, for the use and purpose therein contained.

20th day of November, 19


Barbara C. Barber
Notary Public in and for the State of Washington,
residing at Stevenson, Washington

SECTION 35, T. 3 N., R. 7 E. W.M.

BOOK 42 PAGE 406

SECTION 35, T. 3 N., R. 7 E.
 22 P. 4 1906, RC STA 17+00.43.
 S. P.

NOTE: 0+00 RED BLUFF RD.
 • P.O.C. 16+50.71 BYAN ALLEN RD.

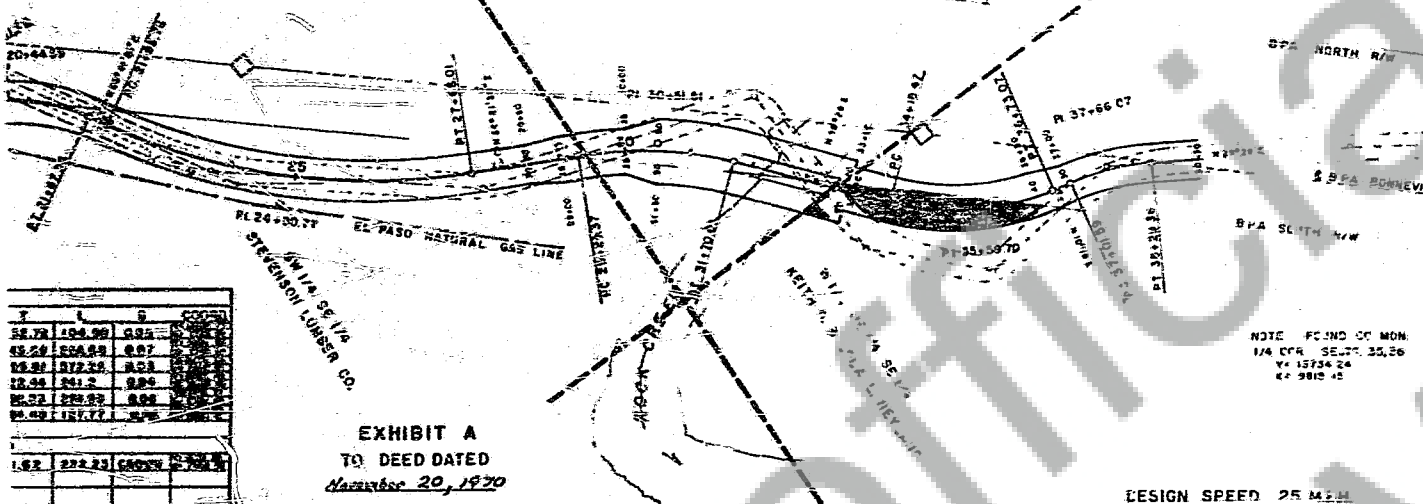


EXHIBIT A
 TO DEED DATED
 November 20, 1970

NOTE: FOUND ON MON.
 1/4 C.P. SE 1/4 35.26
 V = 15734.24
 K = 9812.45

SKAMANIA COUNTY - WASHINGTON
 COUNTY ENGINEER'S OFFICE

RYAN ALLEN ROAD
 CO. ROAD NO. 2027
 M.P. 32 M.P.
 Scale 1" = 100' Horiz.
 1" = 10' Vert.


APPROVED: _____
 DATE: _____

DESIGNED BY: _____
 CHECKED BY: _____

C.E.P. NO. _____

FILE NUMBER: _____

DESIGN SPEED 25 M.P.H.

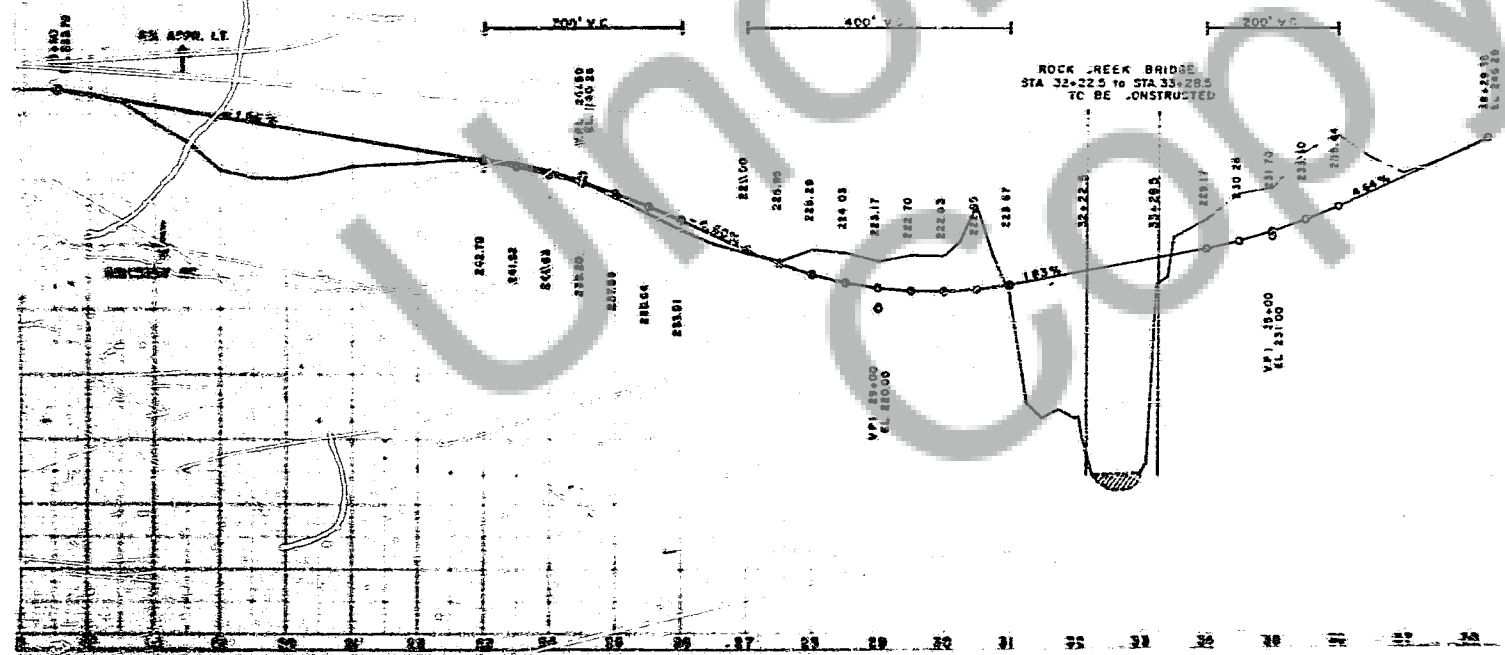


SECTION 35, T. 3 N., R. 7 E. W.M.

BOOK 62 PAGE 406


NOTE: 30' WIDE W. 1/4 CORNER TO T. 3 N., R. 7 E. W.M.
 CORNER 1/4 CORNER 30' W. FROM S. C. STA. 17+00.00
 62755.0

NOTE: 5' WIDE RED BLUFF RD.
 + 10' WIDE PATENT IN ALLEN RD.

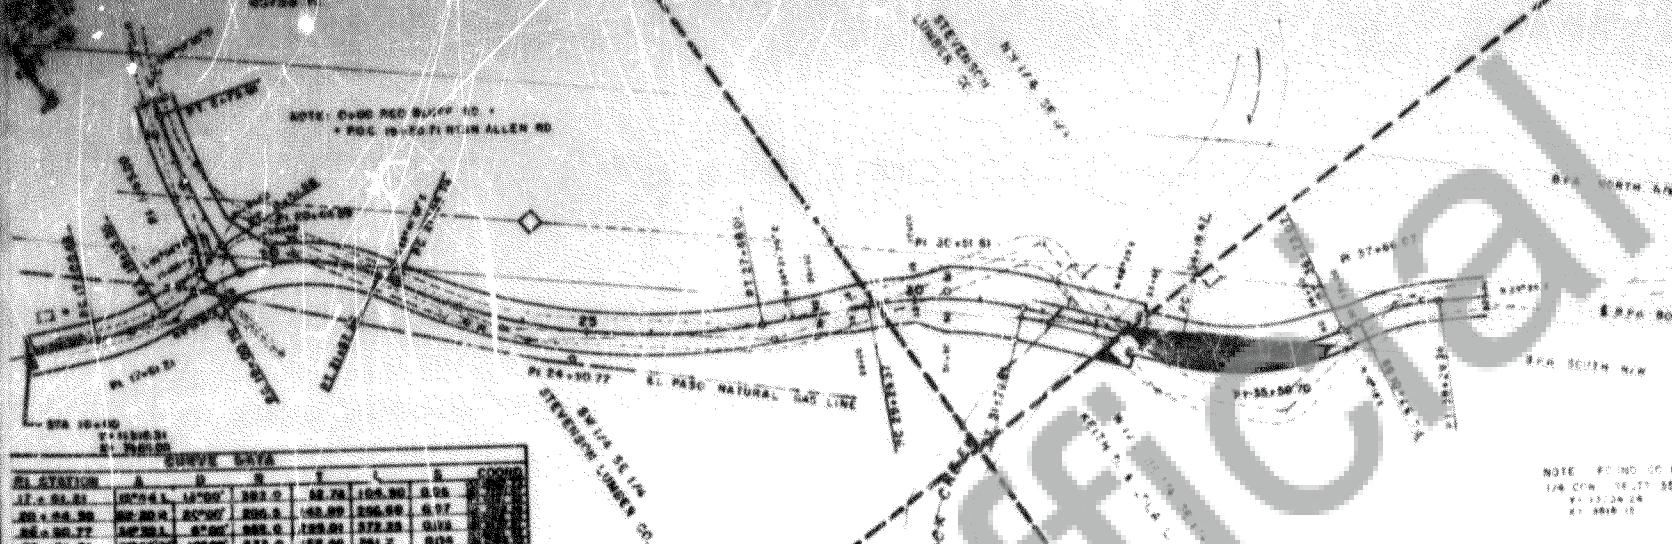


EXHIBIT A
 TO DEED DATED
 November 20, 1970

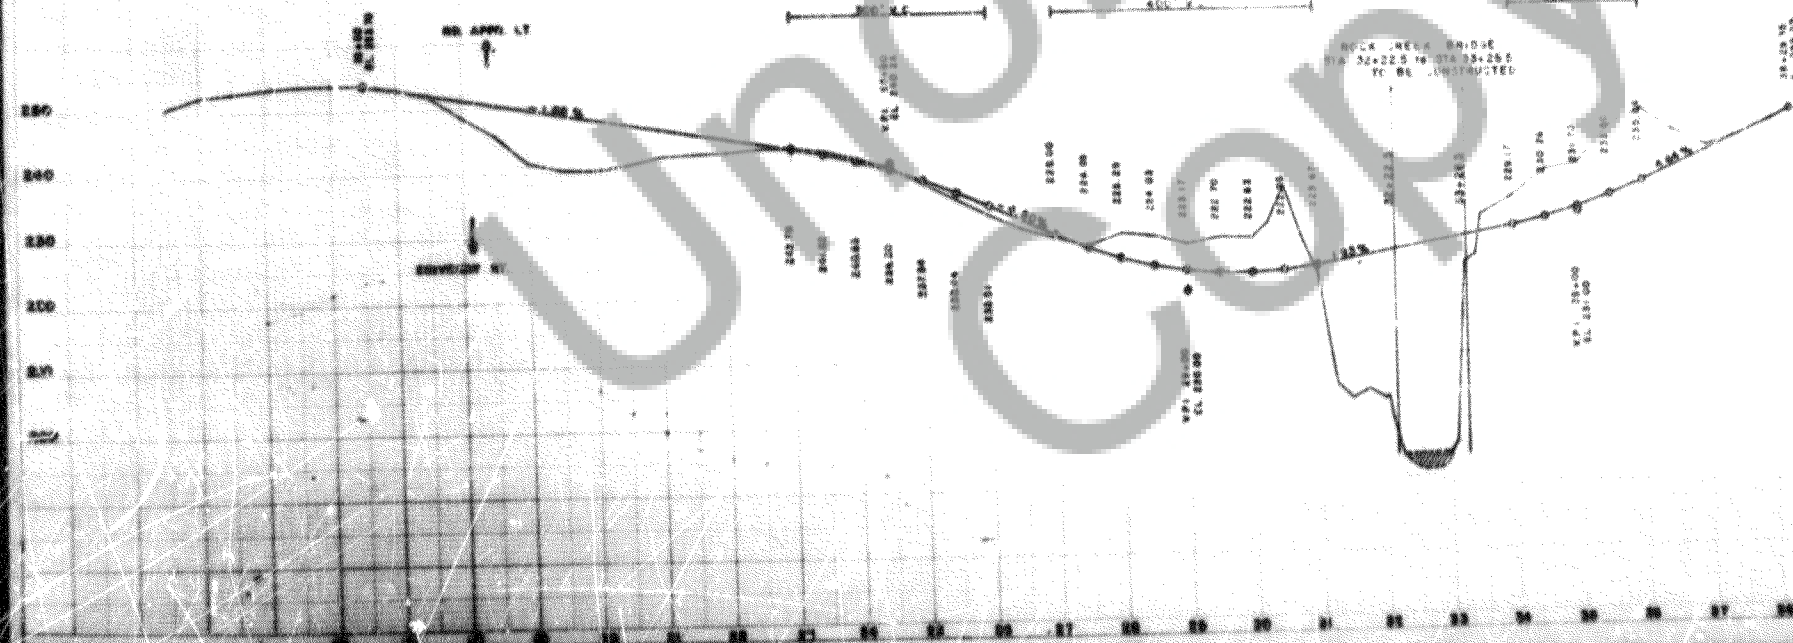

SKAMANIA COUNTY -- WASHINGTON
 COUNTY ENGINEERS OFFICE
 RYAN ALLEN ROAD
 CO. ROAD NO. 2027
 S.P.
 Scale 1" = 100' Horiz
 1" = 10' Vert

APPROVED
 DATE 10 1970
 COUNTY OF WASH.
 ENGINEER
 C.E.P. NO.
 FILE NO.

