

93218

LAND CORNER RECORD

SKAMANIA

County

Corner Code No. A-21

T 7N N. R 5E W.M.

Segregated Surveys:

Name: NORTH WEST CORNER SECTION 1

Corner No.: NW

D.L.C. HES, Tract, Mining Claim, Indian Allotment, Federal Reserve, Townsite.

1 History of Corner Establishment and Subsequent Restoration:

GOVERNMENT LAND OFFICE SURVEY 1900

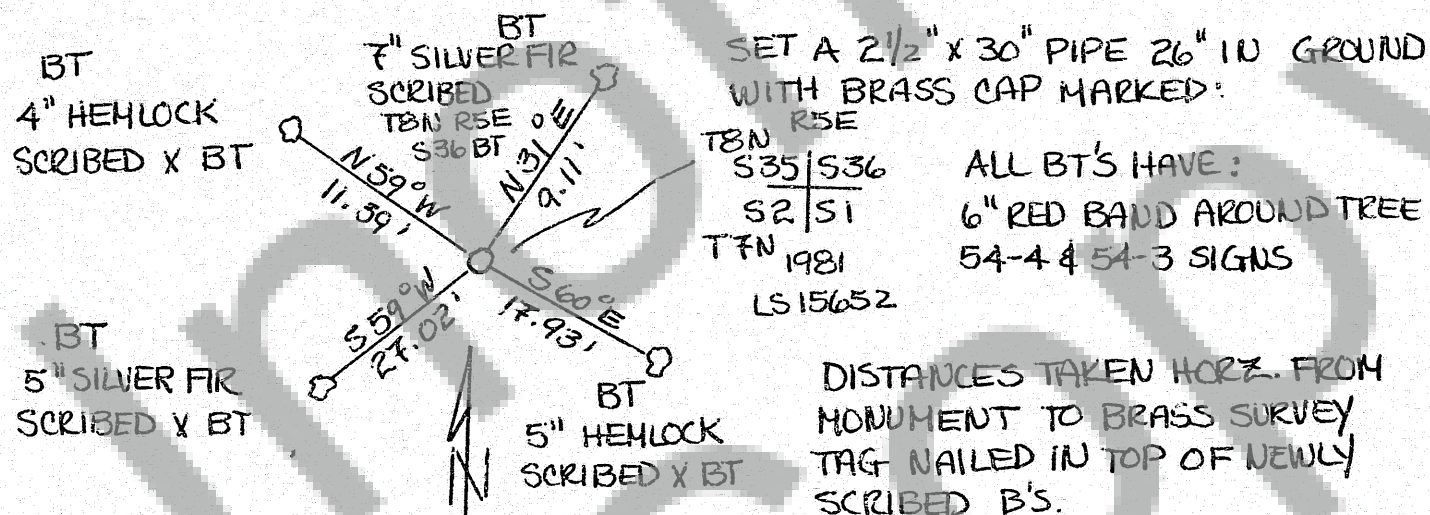
2. Description of Evidence Found:

FND 2 OBT'S:

32" SILVER FIR SNAG S56°W 34.98' VISIBLE SCRIBE & CRUISERS MARKS

24" SILVER FIR STUMP S44½°E 23.10'. STUMP LIES ON SKID TRAIL IS CUT OFF FLUSH WITH GROUND

3. Describe Monument, Accessories and Corollary Data to Perpetuate this Corner Location Diagram corner and indicate meridian and reference to map of record. Surveyor's Field Book No. 161 Page No. 14 Date of work 9-24-81

Washington Plane Coordinates: Zone, Y
Order Accuracy. Derived From:

Pin Pointed on Photo No. Date Located at

SURVEYOR'S CERTIFICATE

This corner record correctly represents work performed by me or under my direction in compliance with the provisions of Chapter 50, Laws of 1973. Date October 11, 1981

Signature Michael A. Habbs Certificate No. LS 15652

93218

AUDITOR'S CERTIFICATE

Filed for record this 22nd day of October 1981 at 11:00 A.M. In Book 75 of Monuments at page 6 at the request of

Habbs & Assoc.

Soil Messenger by B. Babcock, Rep
County Auditor