

93223

LAND CORNER RECORD

T. 7N, R. 5E, W. 11. SKAMANIA County
 Segregated Surveys: Corner Code No. E-21
 Name: NORTHWEST CORNER SECTION 12 Corner No.:
 D.L.C. RES, Tract, Mining Claim, Indian Allotment, Federal Reserve, Townsite

1. History of Corner Establishment and Subsequent Restoration:

GOVERNMENT LAND OFFICE SURVEY 1900

2. Description of Evidence Found:

FND:


2 OBT'S

26" WHITE FIR N 79°E 41.58' VISIBLE SCRIBE

50" HEMLOCK SNAG S 30°W 29.37' VISIBLE SCRIBE

WEY. CO. RP TAG ON BT TO SW

3. Describe Monument, Accessories and Corollary Data to Perpetuate this Corner Location Diagram corner and indicate meridian and reference to map of record. Surveyor's Field Book No. 161 Page No. 3 Date of work 9-18-81

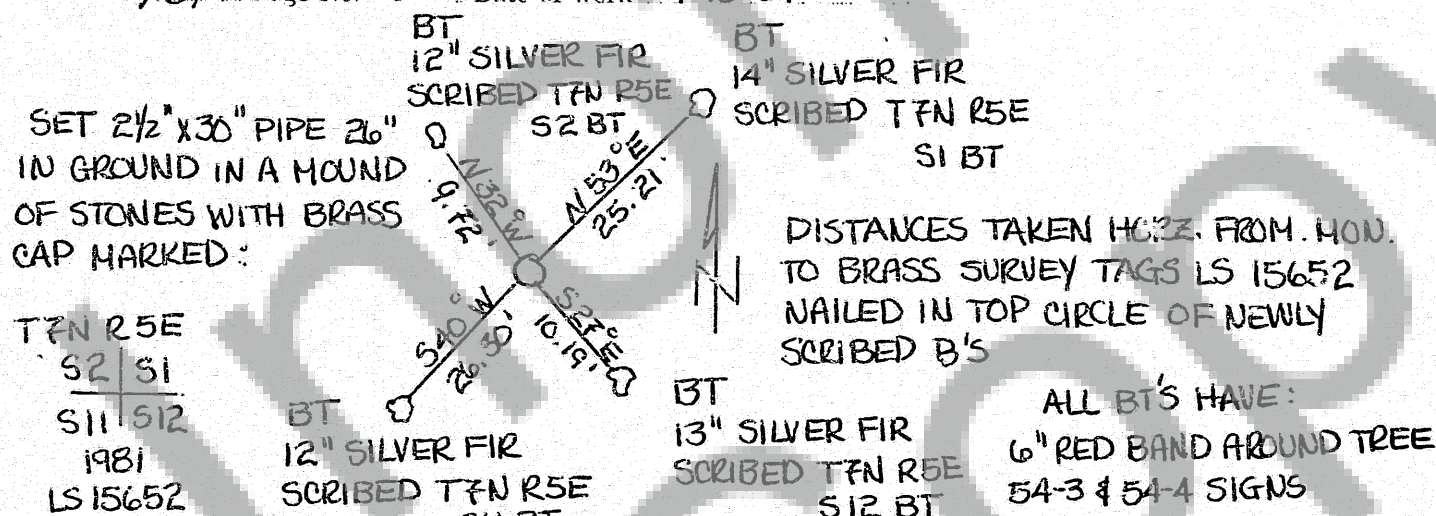

Washington Plane Coordinates: Zone, Y, X
 Order Accuracy. Derived From:
 Pin Pointed on Photo No. Date Located at

SURVEYOR'S CERTIFICATE

This corner record correctly represents work performed by me or under my direction in compliance with the provisions of Chapter 50, Laws of 1973. Date October 10, 1981

Signature Michael H. Hobbs Certificate No. 1515652

93223

AUDITOR'S CERTIFICATE

Filed for record this 22nd day of October 1981 at 11:00 A.M. In Book 7/5 of Monuments at page 11 at the request of Hobbs & Assoc.

Seal Messenger by B. Balcock, Dep
 County Auditor