

1/5 12

93224

LAND CORNER RECORD

SKAMANIA

County

T 7 N, R 5E W.M.

Corner Code No. SE-25

Segregated Surveys:

Name: NORTH EAST CORNER SECTION 12

Corner No.:

D.L.C. HES, Tract, Mining Claim, Indian Allotment, Federal Reserve, Townsite

1. History of Corner Establishment and Subsequent Restoration:


CORNER ORIGINALLY SET BY GOVERNMENT LAND OFFICE SURVEY 1901
 RESTORATION IN 1961 BY BLM

2. Description of Evidence Found:

FIND BLM MONUMENT IN ROOT WAD LAYING FLAT WITH GROUND
 DUG OUT AND RESET FROM ACCESSORIES - 2'x30' PIPE WITH BRASS
 CAP MARKED T7N
 R5E R6E BT 14' W. FIR SNA9 54L'3E 18'43" VISIBLE SCRIBE
 S11S6 26' W FIR STUMP 580'9W 40'25" " "
 S12S7 16' W FIR STUB N80E 403' NO SCRIBE
 1961 BLM 10' W. FIR SNA9 N19'2W 39.27 VIS. SCRIBE - BT SIGN
 11' W FIR N43E 22.04 VIS SCRIBE BT SIGN

3. Describe Monument, Accessories and Corollary Data to Perpetuate this Corner Location. Diagram corner and indicate meridian and reference to map of record, Surveyor's Field Book No.

16L Page No. 17 Date of work 9-30-81

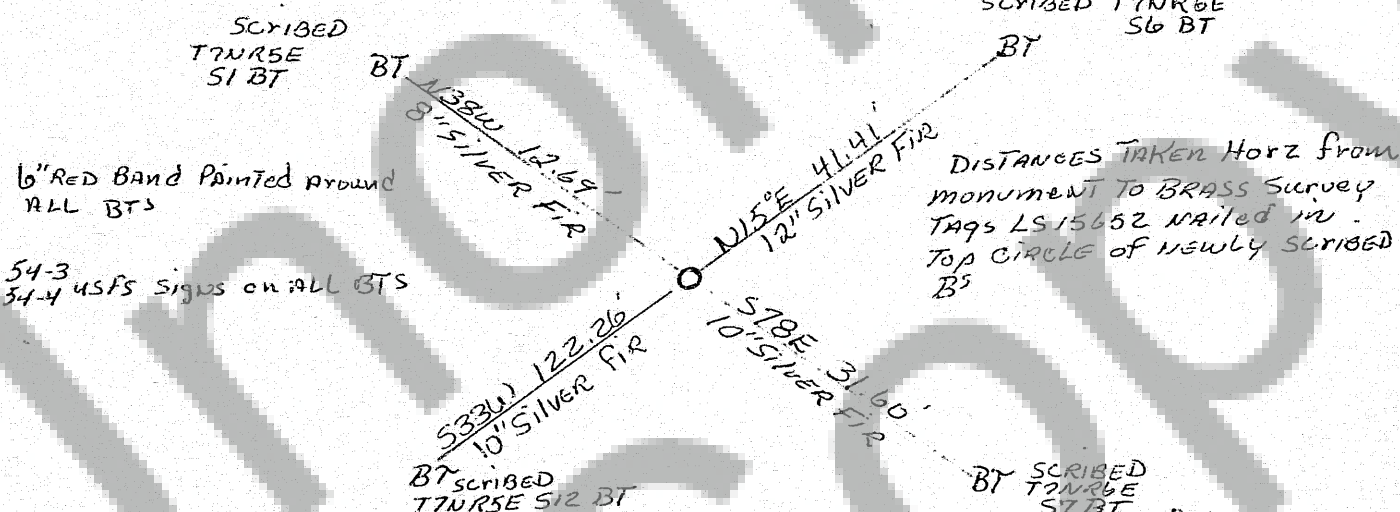

Washington Plane Coordinates: Zone, Y

Order Accuracy. Derived From:

Pin Pointed on Photo No.

Date

Located at

SURVEYOR'S CERTIFICATE

This corner record correctly represents work performed by me or under my direction in compliance with the provisions of Chapter 50, Laws of 1973. Date October 19, 1981

Signature

Certificate No.

93224

AUDITOR'S CERTIFICATE

Filed for record this 22nd day of October 1981 at 11:00 A.M. In Book 75 of Monuments at page 12 at the request of Hobbs & Assoc.

Paul Messenger by B. Babcock
 County Auditor

Form prescribed by Bureau of Surveys and Maps pursuant to the provisions of Section 5 (2), Chapter 50, Laws of 1973.

ROLL 101981 D
 MARRIAGE APPLICATION
 DAILY RECORDINGS
 BOARD OF COUNTY COMMISSIONERS