

ASSIGNMENT OF INTEREST

7-1961

BOOK J PAGE 265

WHEREAS Kenneth H. Peterson, party of the First Part, owns interest in a certain FINDER'S FEE AGREEMENT between Tony J. Jolley of Boise, Idaho and Kenneth H. Peterson of Lake Oswego, Oregon pertaining to a certain mining claim of the Lind River Mining Claims of the Paradise Mining District, Skamania County, Washington, said Finder's Fee Agreement being dated March 21, 1970, and recorded on March 23, 1970, in Book L, of Mines, pages 87, 88 and 89, records of Skamania County, Washington; and

WHY EAS Francis J. Winder, of 4628 N.E. 34th Avenue, Portland, Oregon, party of the Second Part, is desirous of purchasing an ownership interest in said Agreement; it is

THERFORE UTILITY UNDERTAKEN AND MADE BETWEEN THE PARTIES HERETO AS FOLLOWS:

That in consideration of the sum of ten (\$10.00) Dollars, the receipt of which is hereby acknowledged, to me in hand paid by Francis J. Winder, along with other good and valuable considerations, I, Kenneth H. Peterson, party of the First Part, have bargained and sold, and by these presents do grant, sell, assign, transfer and set over unto Francis J. Winder, party of the Second Part, all of my right, title and interest in and to One and one-half (-1½-) percent of the aforementioned Finder's Fee Agreement, to have and to hold the same unto the party of the Second Part, his heirs, executors, administrators and assigns forever. And said party of the First Part does for himself, his heirs, executors, administrators and assigns covenant with said party of the Second Part, his heirs, executors, administrators and assigns that he has the good right to sell the same as aforesaid, and that he will warrant and will defend the same against the lawful claims and demands of every and all persons whomsoever.

IN TESTIMONY WHEREOF we sign, this 26th day of March, 1970.

Kenneth H. Peterson (S.I.L.)
Kenneth H. Peterson
Party of the First Part

Francis J. Winder (S.I.L.)
Francis J. Winder
Party of the Second Part

STATE OF OREGON)
)
COUNTY OF MULTNOMAH)

On the 26th day of March, 1970, before me, the undersigned, a Notary Public in and for said State, personally appeared KENNETH H. PETERSON, known to me to be the person whose name is subscribed to the within instrument, and acknowledged to me that he executed the same.

IN WITNESS WHEREOF, I have hereunto set my hand and affixed my official seal the day and year in this certificate first above written.

Notary Public for Oregon
Residing at _____
My Commission expires _____

STATE OF OREGON


County of Multnomah)

On the 26th day of March, 1970, before me, the undersigned, a Notary Public in and for said State, personally appeared FRANCIS J. WINDER, known to me to be the person whose name is subscribed to the within instrument, and acknowledged to me that he executed the same.

IN WITNESS WHEREOF, I have hereunto set my hand and affixed my official seal the day and year in this certificate first above written.

Notary Public for Oregon
Residing at Portland, Ore.
My Commission expires 10-5-73

BOOK J PAGE 266

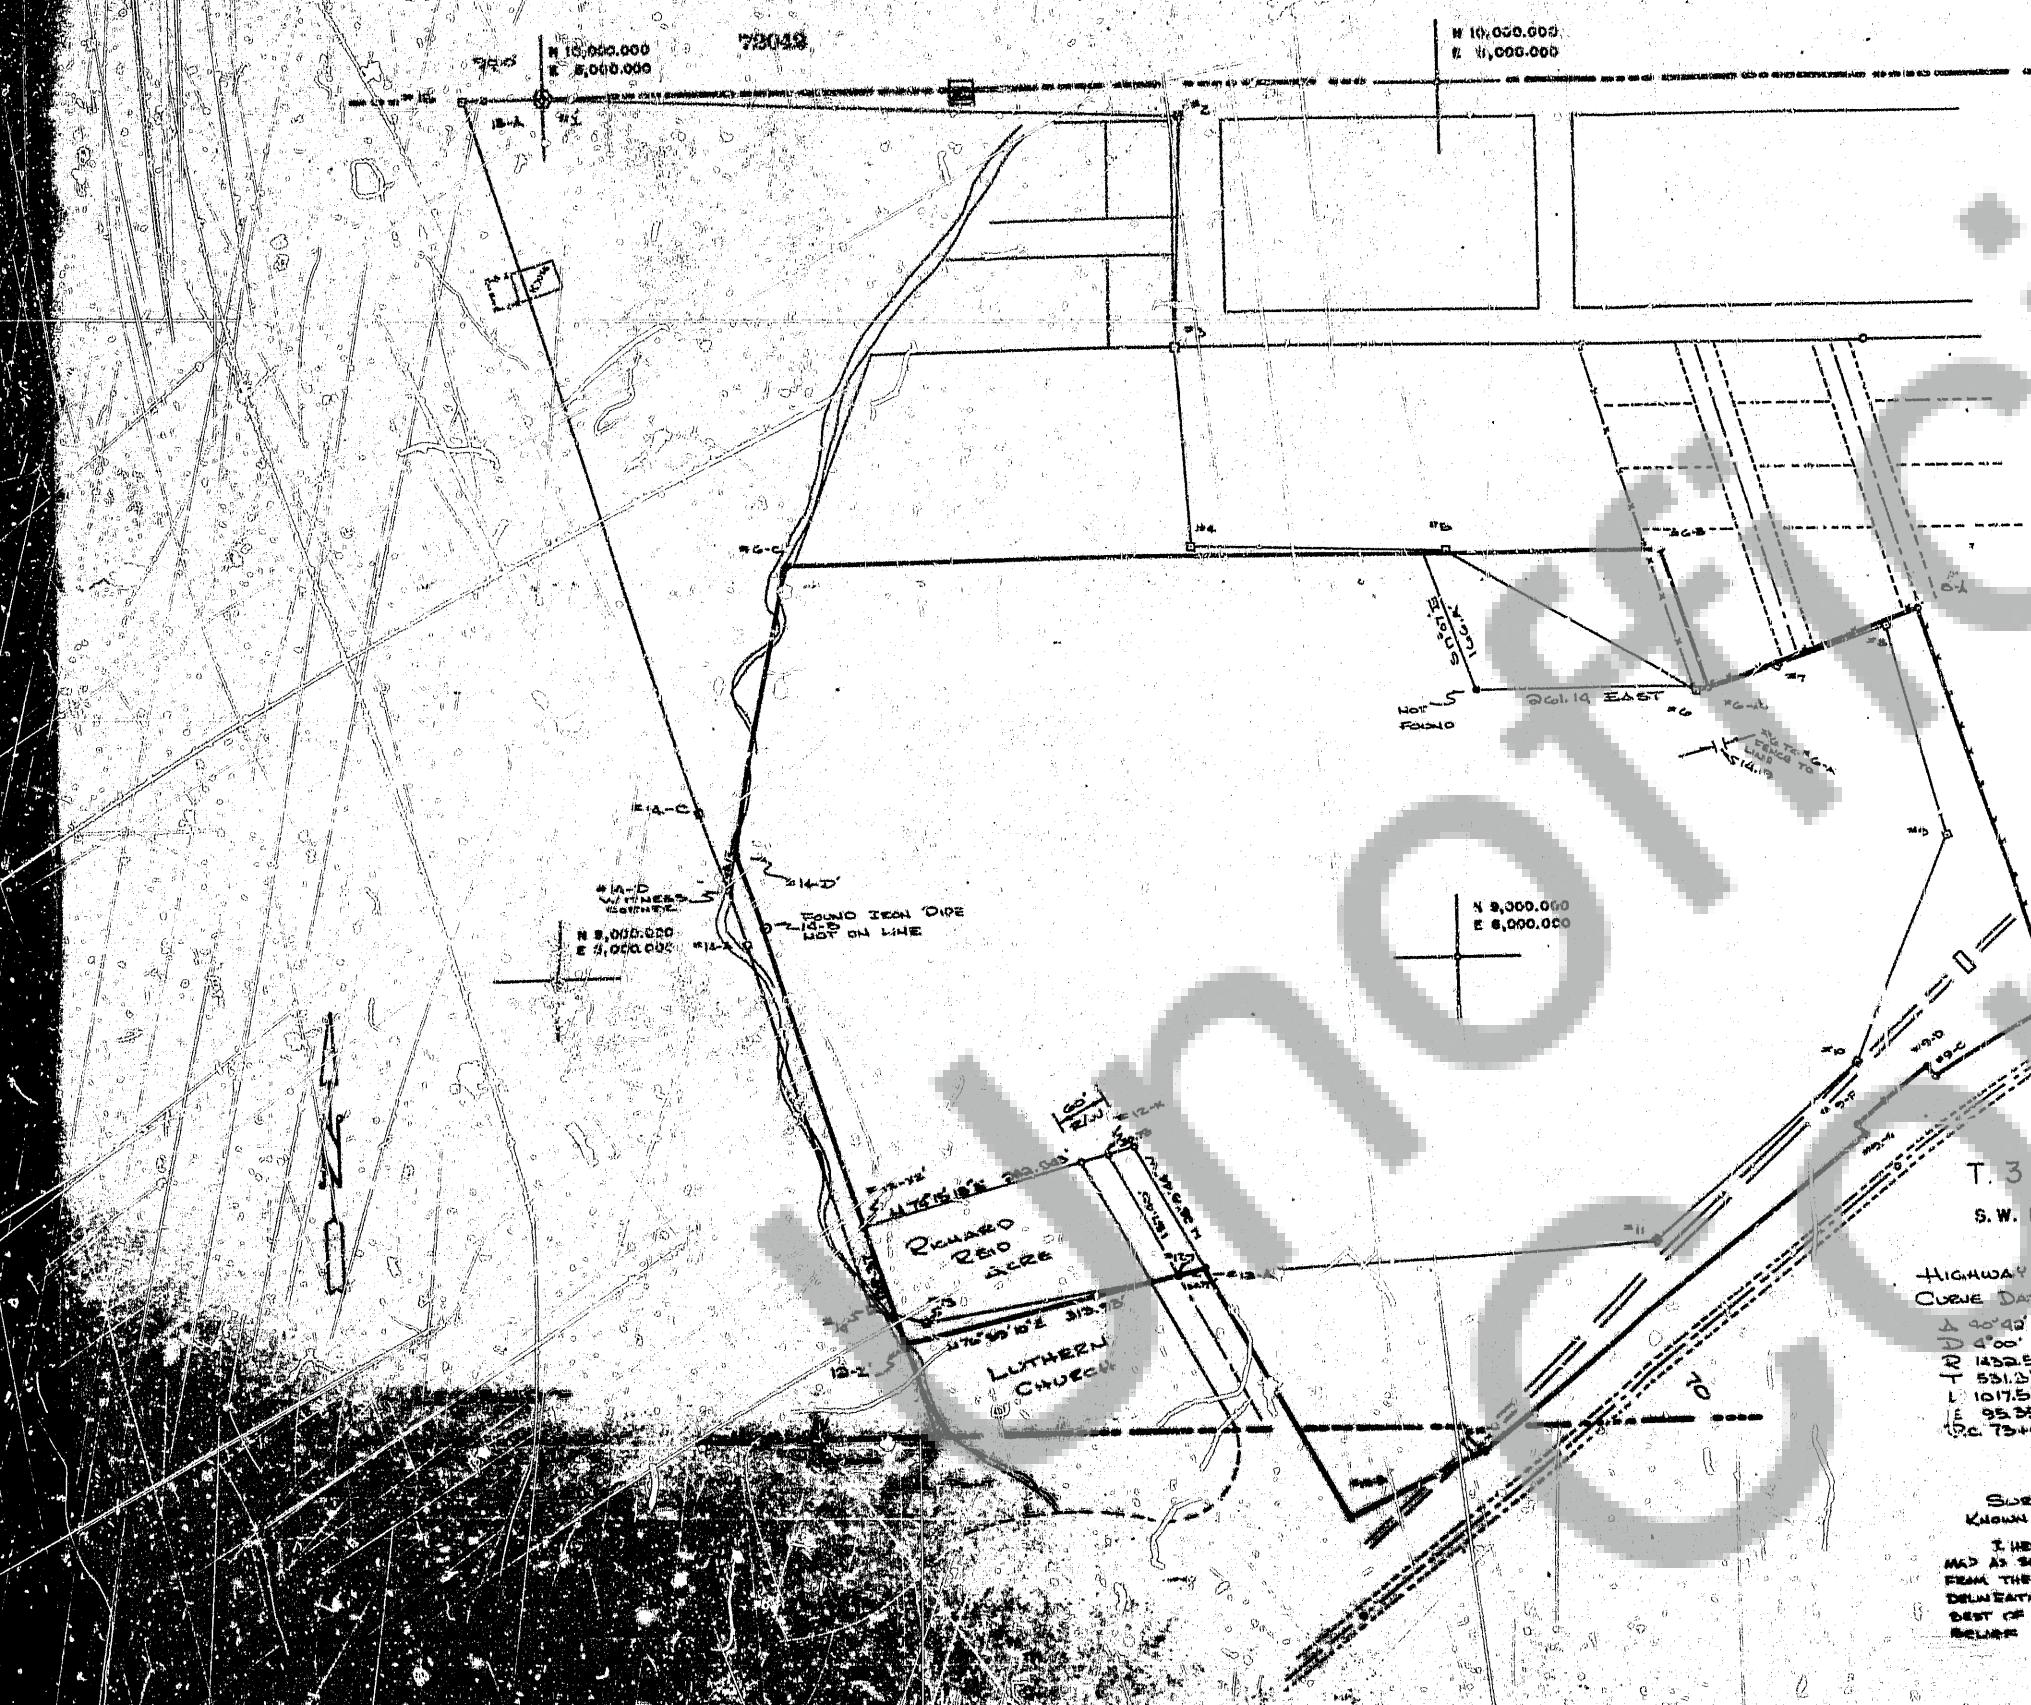

WING TRAVERSE

BEARING	DISTANCE	PT.	NORTH	EAST
S 5° 05' 30"E	703.61'	■ 1	10,000.000	5,000.000
S 00° 55' 07"E	569.14'	■ 2	9,365.002	5,702.763
S 05° 52' 59"E	725.42'	■ 3	9,700.864	5,705.161
S 07° 56' 04"E	826.93'	■ 4	9,475.000	5,716.146
S 08° 53' 31"E	322.75'	■ 5	9,464.864	5,992.606
N 71° 54' 42"E	672.51'	■ 6	9,392.821	6,275.715
N 48° 05' 35"E	121.90'	■ 7	9,380.205	6,360.370
N 16° 51' 52"E	216.73'	■ 8	9,376.000	6,481.450
N 01° 20' 56"W	212.73'	■ 9	10,139.081	6,551.930
S 46° 59' 03"W	301.30'	■ 10	10,571.441	6,444.251
S 07° 47' 08"W	525.62'	■ 11	9,678.751	6,217.819
S 10° 41' 21"W	205.85'	■ 12	8,045.000	5,678.421
N 70° 23' 13"W	610.79'	■ 13	10,499.000	5,396.535
N 17° 00' 15"W	1,447.61'	■ 14	8,616.255	5,336.067
S 20° 35' 05"E	900.00'	■ 15	9,999.858	4,910.047
		■ 1	9,999.858	5,000.007

$$5.275.60' \quad E = 0.141^2 + E = 0.055^2 = x^2 = 0.104 \\ 5.275.60' \div 0.104' = 1 : 36,663.888$$

PERIMETER TRAVERSE

WAVING	DISTANCE	PT.	NORTHTH	EASTTH
S 89° 55' 00"E	9740.560'	G-C	9,463.755	5,263.566
S 16° 35' 00"E	1461.774	G-F	9,163.755	5,240.526
S 05° 16' 25"E	265.100'	G-A	9,304.242	6,289.199
S 16° 50' 50"E	1484.041	B-A	9,194.362	5,527.545
S 57° 05' 00"E	1564.928	B-B	9,193.143	6,165.141
N 31° 51' 07"W	15.00'	B-C	5,165.231	4,553.761
S 51° 27' 45"W	62.00'	B-D	5,164.840	4,524.161
S 50° 16' 55"W	49.10	B-E	5,164.213	4,478.664
S 39° 43' 22"E	15.00'	B-F	8,160.566	4,144.502
S 51° 20' 15"W	561.132	B-G	5,169.065	3,454.408
S 45° 46' 58"W	169.00'	C-C	5,149.344	4,165.176
N 26° 19' 44"W	3226.54	D-B	5,365.184	4,265.562
S 76° 55' 00"W	20.71'	D-A	5,162.617	5,728.609
S 76° 59' 00"W	3135.04	F-1	5,165.668	5,678.629
N 17° 07' 00"W	581.216	I-Z'	5,174.952	5,372.763
N 11° 23' 34"E	350.19	I-Z	9,140.041'	5,198.753
		G-C	5,363.755	5,263.966


AREA = 24.22 ACRES
INCLUDES REID ACRES



T. 3 N., R. 7½ E., W.M.
S.W. 1/4 SECTION 36

HIGHWAY
CURVE DATA

SURVEY OF TRACT
KNOWN AS "C" FARMERS
I HEREBY CERTIFY THAT THIS
MAP AS DRAWN IS A TRUE RETURN
FROM THE FIELD AND THAT THE
DELINEATION IS CORRECT TO THE
BEST OF MY KNOWLEDGE AND
BELIEF.

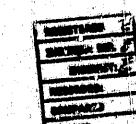

PL-76 OF WASHINGTON | 55
COUNTY OF SISKIYOU.
I HEREBY CERTIFY THAT THE ATTACHED
INSTRUMENT OF WRITING, FILED BY
J. Farrel
OF Bennet, Sta.
AT 10 a.m. on April 31, 1970
WAS RECORDED IN BOOK Q
ON Page 364
RECORDS OF SISKIYOU COUNTY, WASH.
J. P. Todd
COURT AUDITOR