


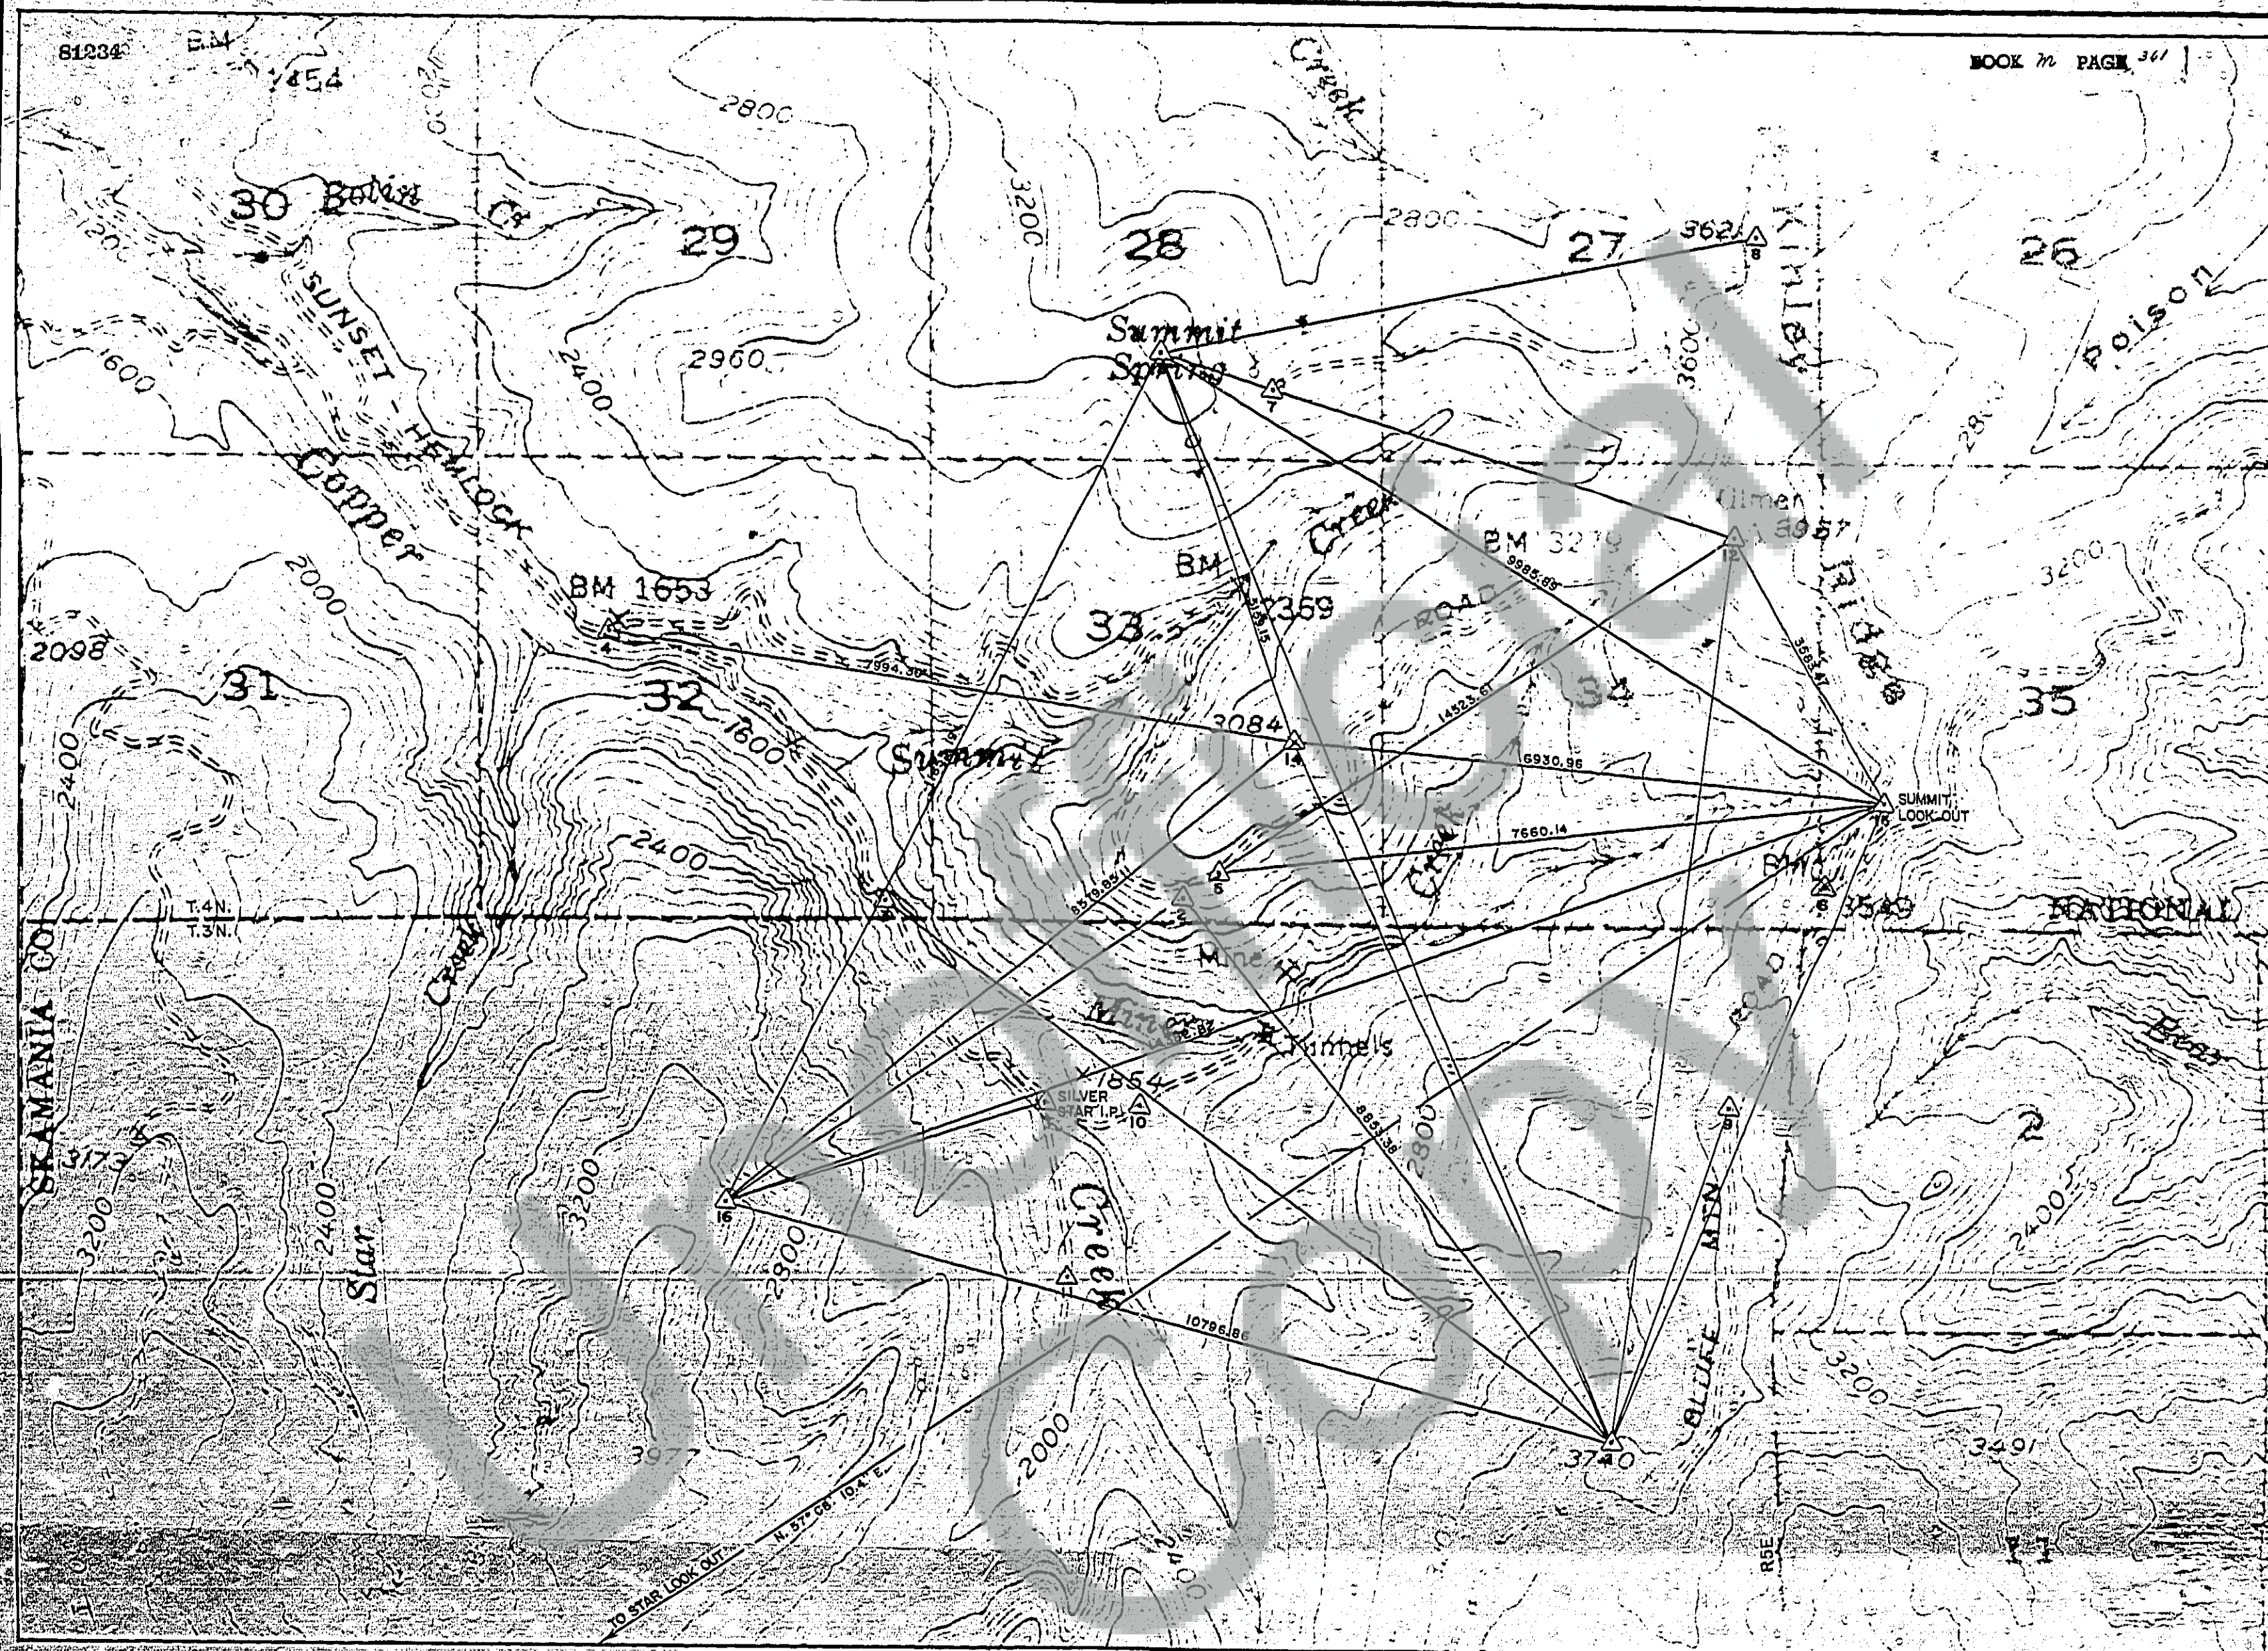

CONTROL SURVEY STATION COORDINATES

81234

STATION	NORTH	EAST	ELEVATION
A-1	5464.02	26537.47	3709.55
A-2	12466.82	21120.54	2645.29
A-3	12373.84	18273.60	1882.60
A-4	15657.46	15145.62	1834.24
A-5	12776.17	22237.03	2757.92
A-6	12345.30	29311.40	3541.83
A-7	18434.34	22820.57	3115.07
A-8	20054.64	28608.10	3611.44
A-9	9024.92	27949.39	3610.82
A-10	9987.97	21183.31	1854.14

STATE OF WASHINGTON

COUNTY OF SKAMANIA

I HEREBY CERTIFY THAT THE WITHIN

INSTRUMENT OF WRITING, FILED BY

J. L. Owens

ON 10/17/76

WAS RECORDED IN BOOK 24

OF RECORDS AT PAGE 361

RECORDS OF SKAMANIA COUNTY, WASH.

J. L. Owens

Surveyor


10/17/76





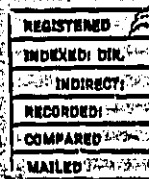

CONTROL SURVEY

AMOCO MINERALS COMPANY

SILVER STAR PROJECT

COPPER CREEK MINING DISTRICT

SKAMANIA COUNTY, WASHINGTON



N

0

1000

2000

3000

4000

















NOTES

1. This survey was performed with a 1" theodolite and laser.
2. Survey based on bearing between Star Lookout and Summit Lookout.
3. Horizontal datum for control net is assumed at the Silver Star 1. P. with Wash. State Plane Coordinates - S. Zone surveyed to this point.
4. All stations have been set up with Alum. Caps on 5/8" x 24" Rebar marked accordingly.

Surveyed by: THE OWENS SURVEYING OUTFIT

3385 S. Bannock - Suite 212

Englewood, Colo. 80110

Phone: 303-761-4141

Project No. 74-165

