


Original Town Plot of Carson, Wash.

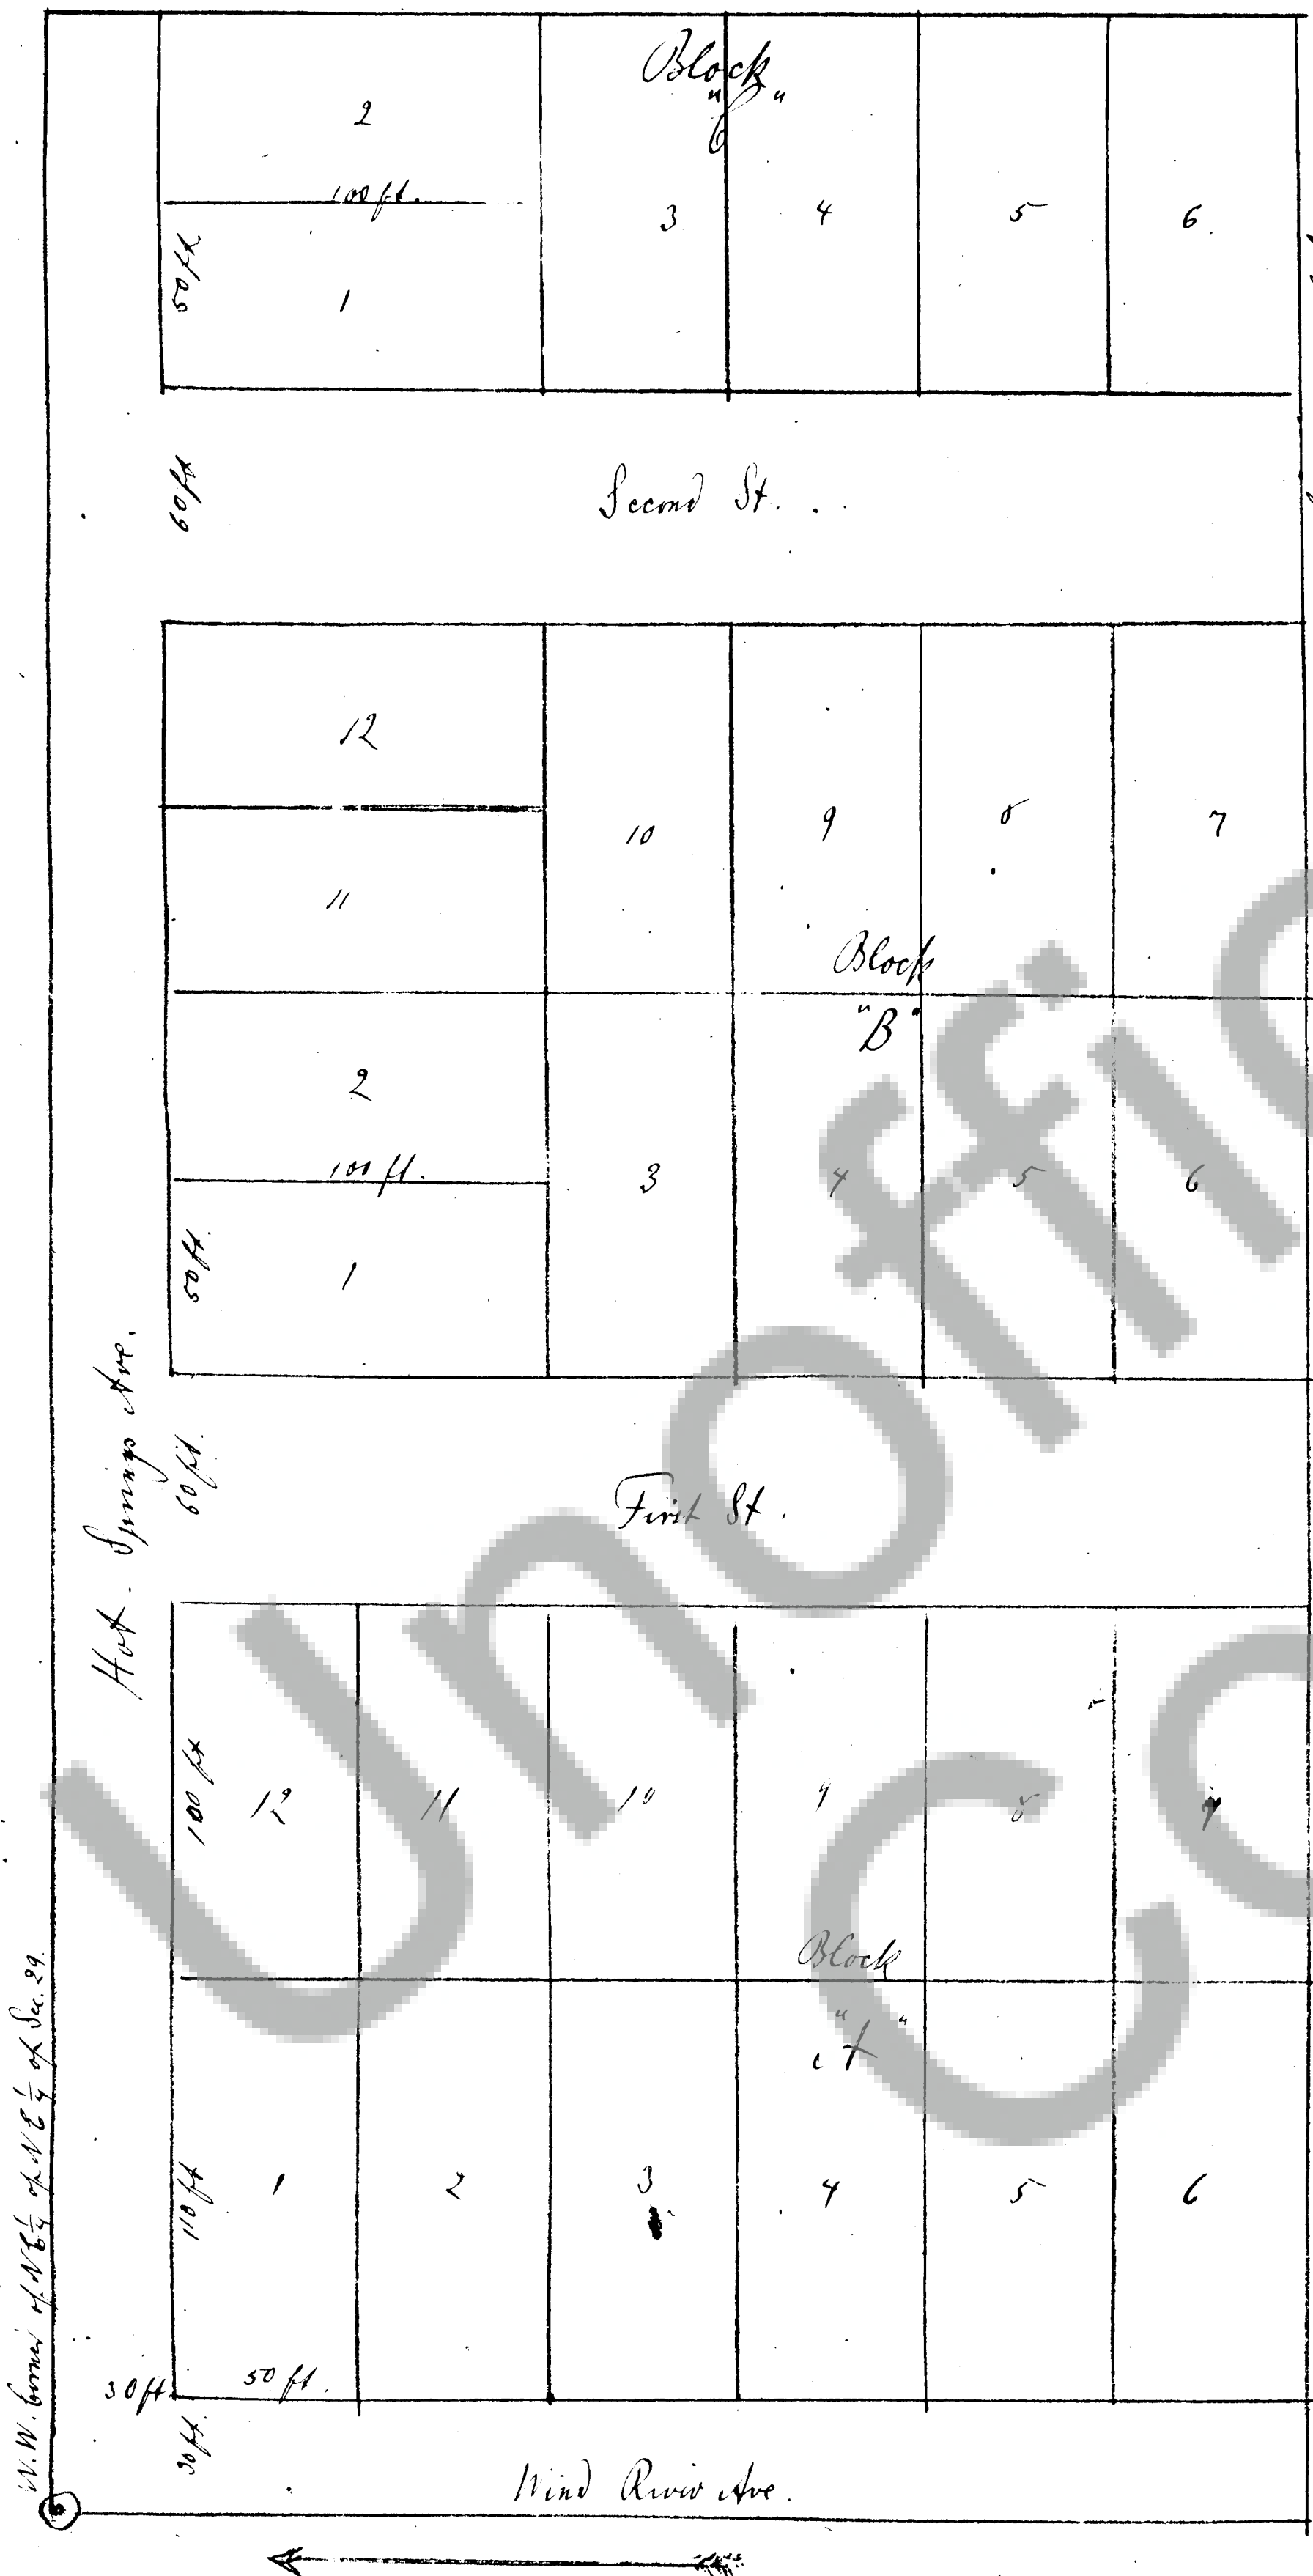

Dedication

I, the undersigned, do hereby certify that I am the owner in fee simple of the following described real estate, to-wit:

Commencing at the Northwest corner of the Northwest quarter of Northwest quarter of Section twenty-nine, Twp. 3. N. R. 8. E. W. M., running thence 660 feet back thence north 330 ft, thence west 660 feet, thence north 330 feet to point of beginning, which tract of land I have caused to be subdivided into streets and lots as shown on the plat attached to this dedication, and I do hereby file this plat and dedication of the original town of Carson, Washington, dedicating to the use of the Public forever all the streets mentioned on said plat, reserving however the right for telephone and electric light wires and poles and laying water pipes on and in and under said streets, declaring said plat and dedication to be my free act and deed.

Witness my hand and seal this 1st day of January A.D. 1907.

Witness:
W. E. Miller
James Helgeson
L. P. Smith (Real)

State of Washington }
County of Shumner } ss. I, the undersigned authority,
do hereby certify that on this 1st day of Jan. 1907
personally appeared before me L. P. Smith
unsworn, who is known to me to be the identical
person described in and who executed the within
instrument and acknowledged to me that he signed
and sealed the same as his free and voluntary act
and deed for the uses and purposes therein mentioned.
Witness my hand and official seal this 1st day
of Jan. 1907.

W. E. Miller
Notary Public, residing at
Carson, Wash.

Approved: }
Jan. 8, 1907. }
Geo. P. Borelin }
J. M. Boutler }
John Sker }
Commissioner
Shumner Co.
Wash.

Attest: A. Pleasantham
Clerk of Board