

Beginning at NW corner of Block 1 of Johnson's Addition to Town of Stevenson, Washington, as surveyed by J. C. Linn
be surveyed and shown by accompanying plat thereof.


Rose Lawn Addition to Town of Stevenson

Know all men by these Presents that we Agnes Johnson and Jefferson Johnson husband and wife, and O.S.C. Wills, a single man, being the owners in fee simple of the tract of land described above survey and plat, have laid out the same into blocks & lots and streets as an Addition to the Town of Stevenson, Washington to be known as "Rose Lawn Addition" to the Town of Stevenson; signs of blocks & lots and streets to be the same as marked on the plat attached hereto, and we hereby dedicate the streets and lots to the public forever.

Witness our hands and seals this 20th day of April 1910.
Agnes Johnson (Seal)
Jefferson Johnson (Seal)
by A. Pleasants, their attorney in fact (Seal)
O.S.C. Wills (Seal)

State of Washington }
County of Stevenson } This certifies that on this 20th day of April 1910 before me, the undersigned authority personally appeared A. Pleasants, attorney in fact for Agnes & Jefferson Johnson, husband and wife, and O.S.C. Wills, a single man, who are known to me to be the identical persons described in and who executed the foregoing dedication and acknowledged that they signed and acknowledged the same as their free and voluntary act and deed for the uses and purposes therein mentioned.

Witness my hand and official seal this 20th day of April 1910.
Notary Public for Washington
County of Stevenson, Wash.

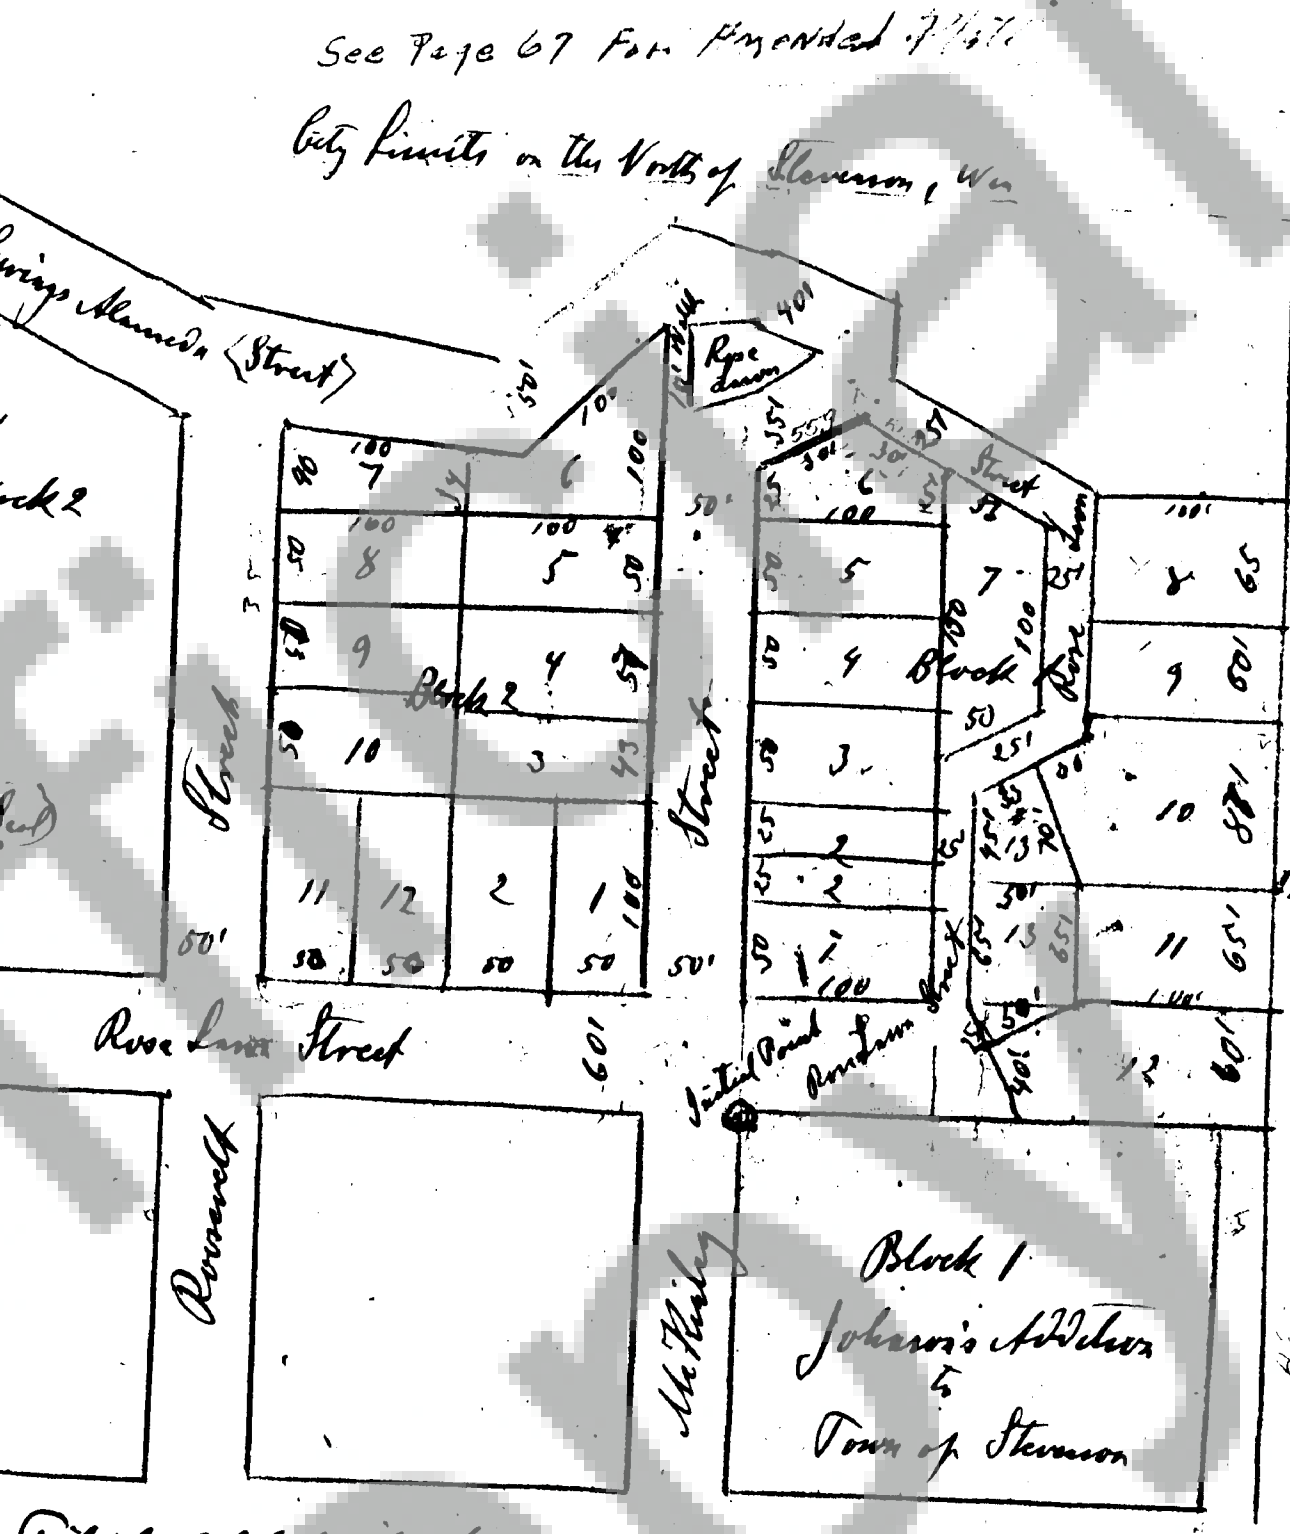

Filed by O.S.C. Wills April 14th/1911
A. Pleasants
to file

Approved M. D. Stevenson }
April 3, 1911 J. M. Doyle } Co. Commissioners
E. Willard }

Seal of Commission

A. Pleasants
Clerk of Board