


Columbia Home Tracts

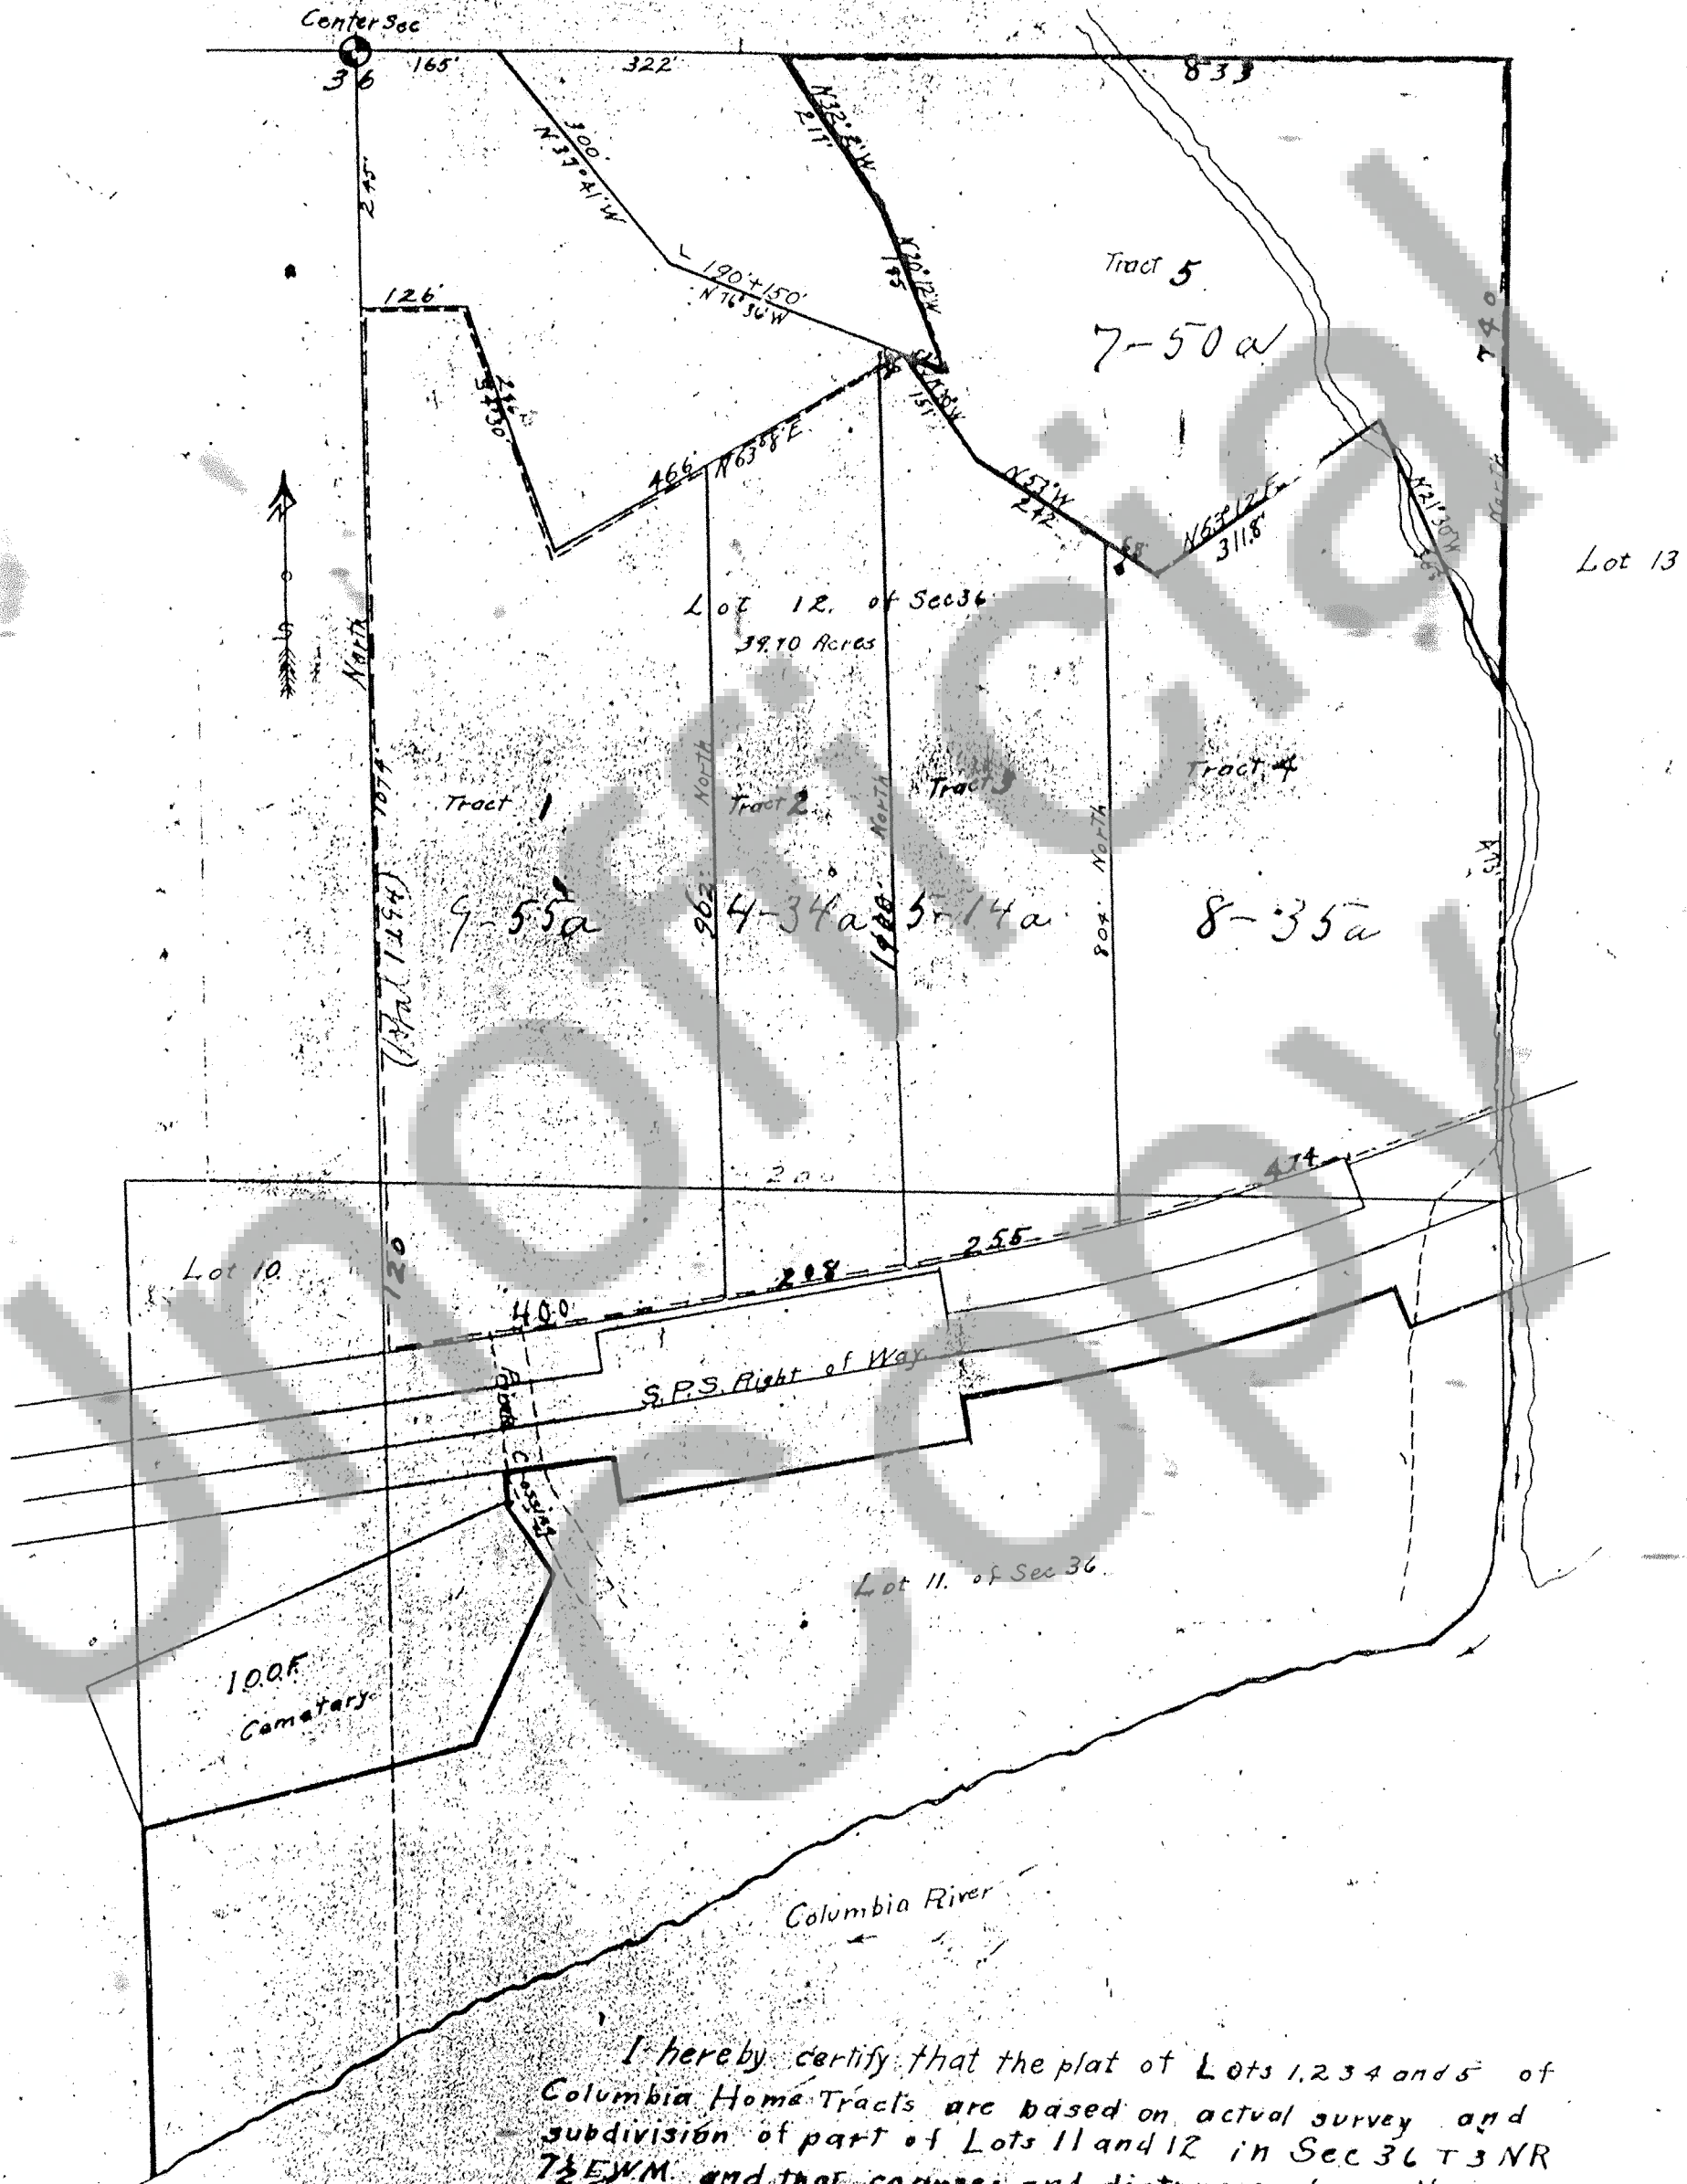

I hereby certify that the plat of Lots 1, 2, 3, 4 and 5 of Columbia Home Tracts are based on actual survey and subdivision of part of Lots 11 and 12 in Sec 36 T3 NR 72 EWM. and that courses and distances shown thereon are correct and that lot corners have been staked on the ground.

W. G. Arrwell.
Surveyor

Field notes of survey of Tracts 1, 2, 3, 4 and 5, situated in Lots 12 & 11 Sec. 36 T3 NR 72 EWM. Beginning at a point 245' south of center of Sec. 36 and thence N 63° 30' E, 466'; thence S 76° 36' E, 53'; thence N 26° 12' W, 185'; thence N 32° 12' W, 211'; thence East, 933'; thence South 1213' to North side of State Road right of way; thence along the North boundary of State Road in a westerly direction to the point where the North boundary of State Road intersects with a North and South line thru the center of Sec 36; thence North to point of beginning.

6/10-1914 J. D. Joyce

Filed June 20 1914
at 4:30 p.m.