


46822

# CHESSEY ADDITION


LOTS 1 to 13 Incl.

STATE OF WASHINGTON  
COUNTY OF SKAMANIA  
FILED ON THIS 7th DAY OF FEBRUARY 1954  
AT 2:25 P.M.  
COUNTY AUDITOR  
BY *[Signature]*

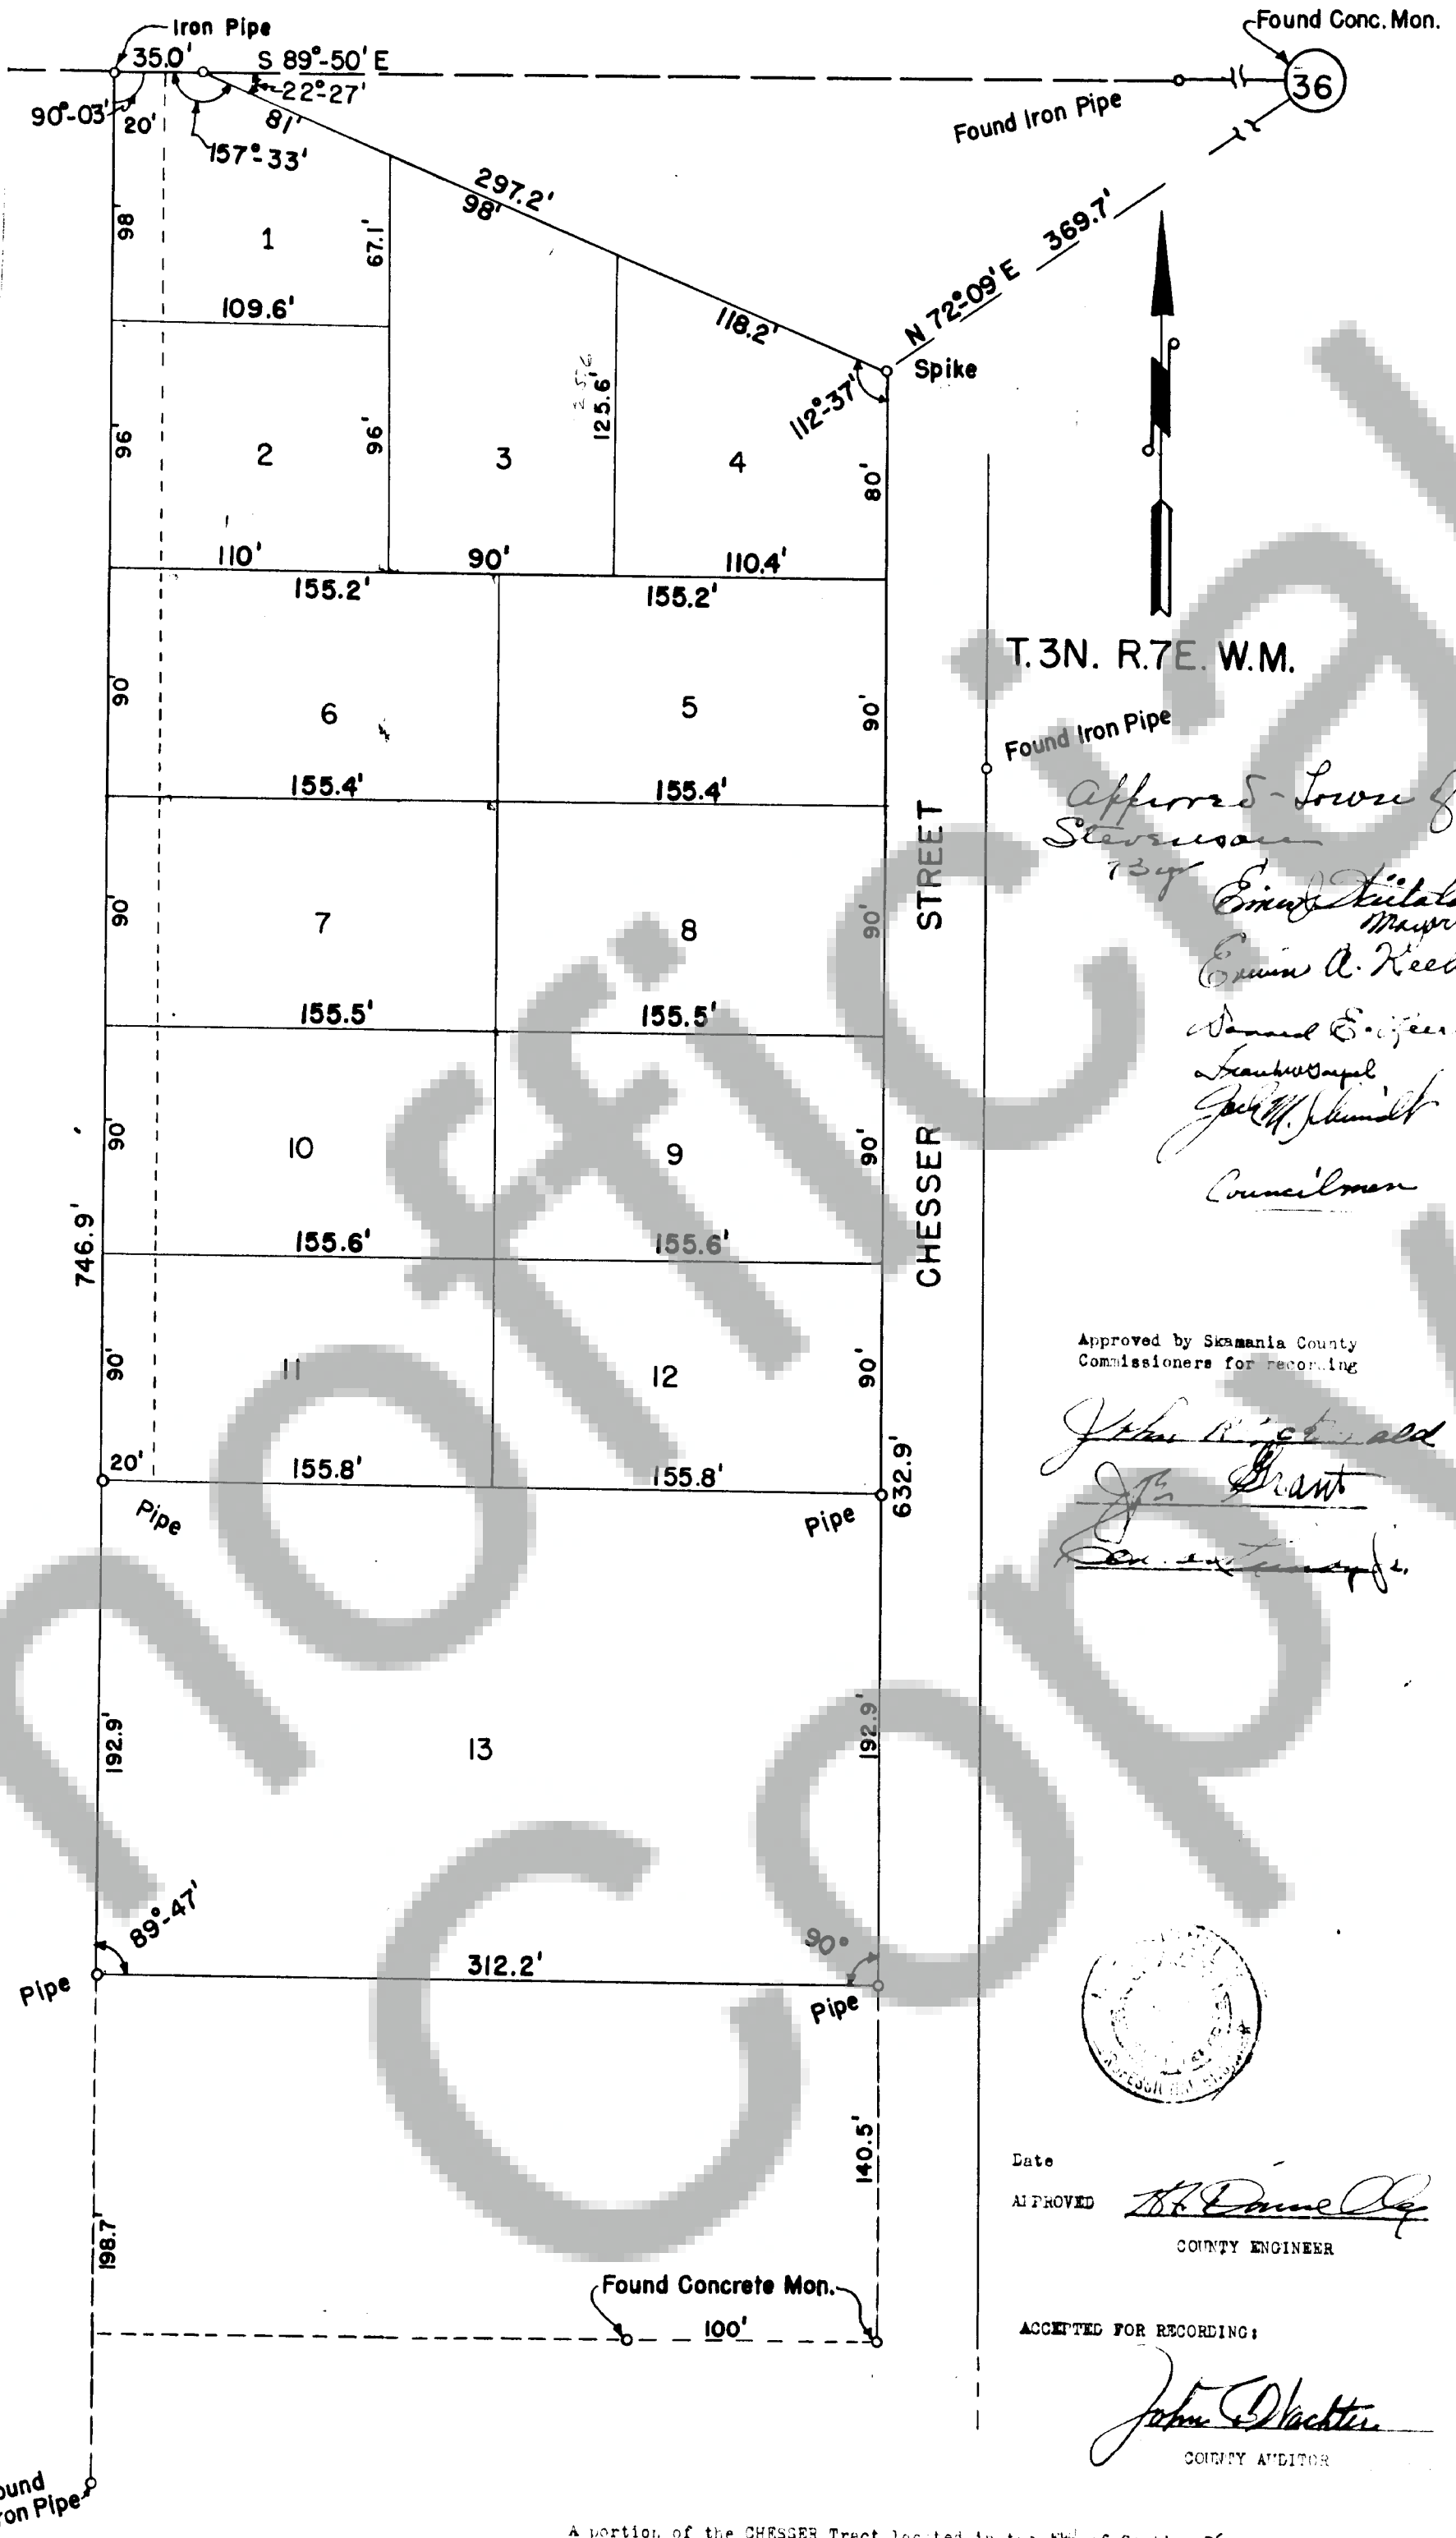

T.3N. R.7E. W.M.  
*Approved & Lower of*  
*Stevenson*  
*Ernest K. Kila*  
*Mayor*  
*Ernest A. Keeler*  
*James E. J. J.*  
*James E. J. J.*  
*James E. J. J.*  
*Councilman*

Approved by Skamania County  
Commissioners for recording  
*John R. J. J.*  
*John R. J. J.*  
*John R. J. J.*

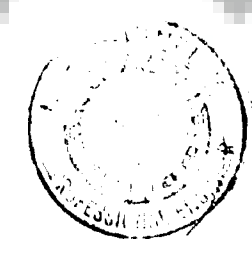

Date  
APPROVED *[Signature]*  
COUNTY ENGINEER

ACCEPTED FOR RECORDING:  
*[Signature]*  
COUNTY AUDITOR

A portion of the CHESSEY Tract located in the SW of Section 36,  
T.3 N. R.7E. W.M. according to records on file in the Skamania County Court  
House, Stevenson, Washington.  
I hereby certify that the above shown plat has been surveyed and  
approved as indicated by symbol a, (circle)

Scale 1"=50'  
Date 1-1-54

*[Signature]*  
Registered Land Surveyor

*[Signature]*  
State of Washington  
County of Skamania

On this 5th day of February 1954,  
personally appeared before me *[Signature]* to me known to  
be the individual described above and acknowledged that she  
signed the foregoing individually and as executrix and trustee  
under the last will and Testament of Nannie C. Chessy deceased  
as her free and voluntary act and deed.  
*[Signature]*  
Notary Public for Washington residing at  
Stevenson therein.

I hereby certify that taxes for 1954 and prior years  
upon the property described on the above plat have been  
fully paid.  
*[Signature]*  
County Treasurer Skamania County, Washington