


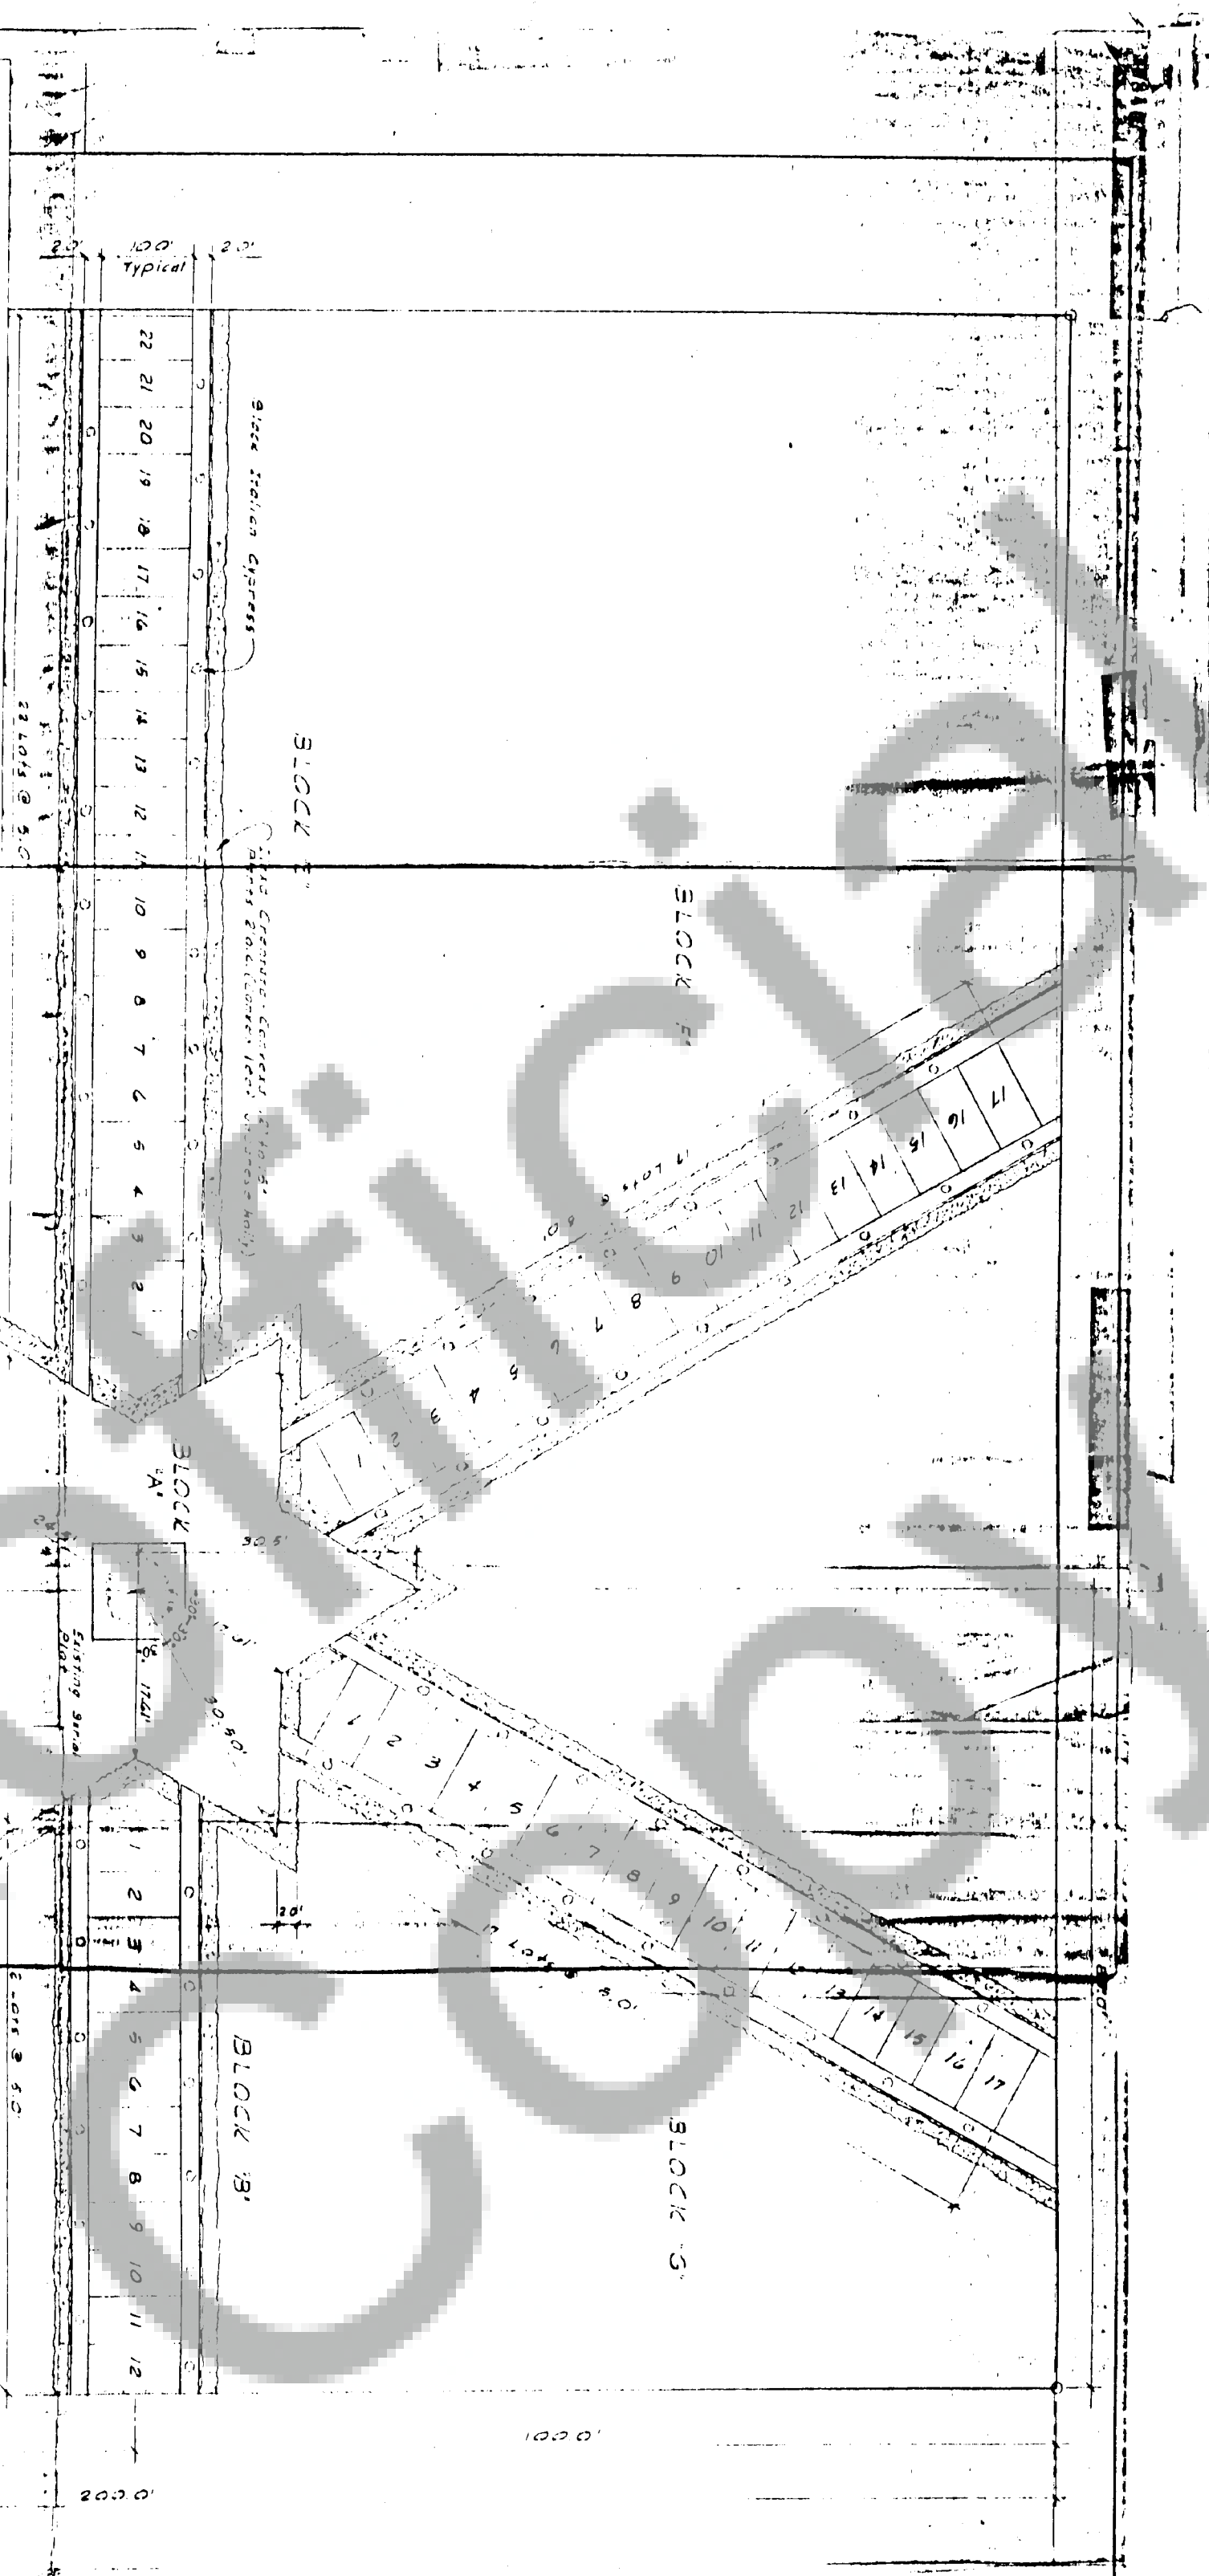



STATE OF WASHINGTON)
COUNTY OF KING) SS
ROSALIE DENT, being first duly sworn on oath deposes and says:
That she is the President of CYPRESS GLADE, INC., and as such is duly authorized to execute this Certificate. That the Cemetery Plat or Plan of CYPRESS GLADE, INC., to which this Certificate is attached, was duly approved and adopted by said private cemetery corporation on the 14th day of May, 1962 as the plan for the lots and blocks in said cemetery.

Rosalie Dent
ROSALIE DENT

SUBSCRIBED AND SWORN to before me this 5 day of December 1962.

John S. Allen
JOHN S. ALLEN, Notary Public in and for the State of Washington, residing at Seattle.

LOCATION PLAN

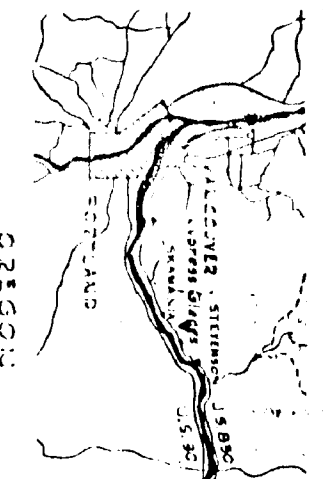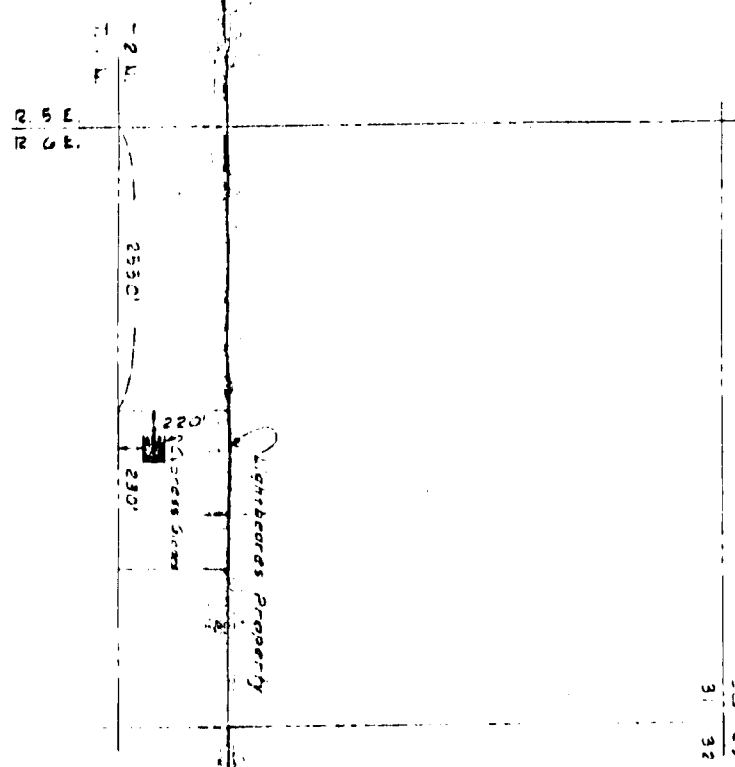

CYPRESS	GLADE	1-C
SEATTLE, WASH.	WASHINGTON	1-C
SEATTLE, WASH.	WASHINGTON	1-C
SEATTLE, WASH.	WASHINGTON	1-C

PLAT PLAN

NORLANDER, KENNY AND ASSOC.
CONSULTING ENGINEERS
PORTLAND, OREGON

1. Cemetery property corners to be marked with 2 1/2 x 3 1/2 inch galvanized iron pipe.
2. All burial plots shall be marked with 1/2 x 1/2 inch.