



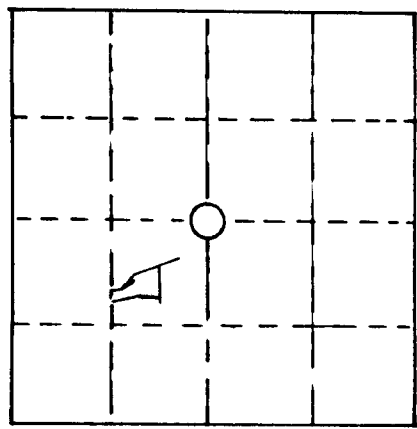

S 21- T3N-R10EWM.

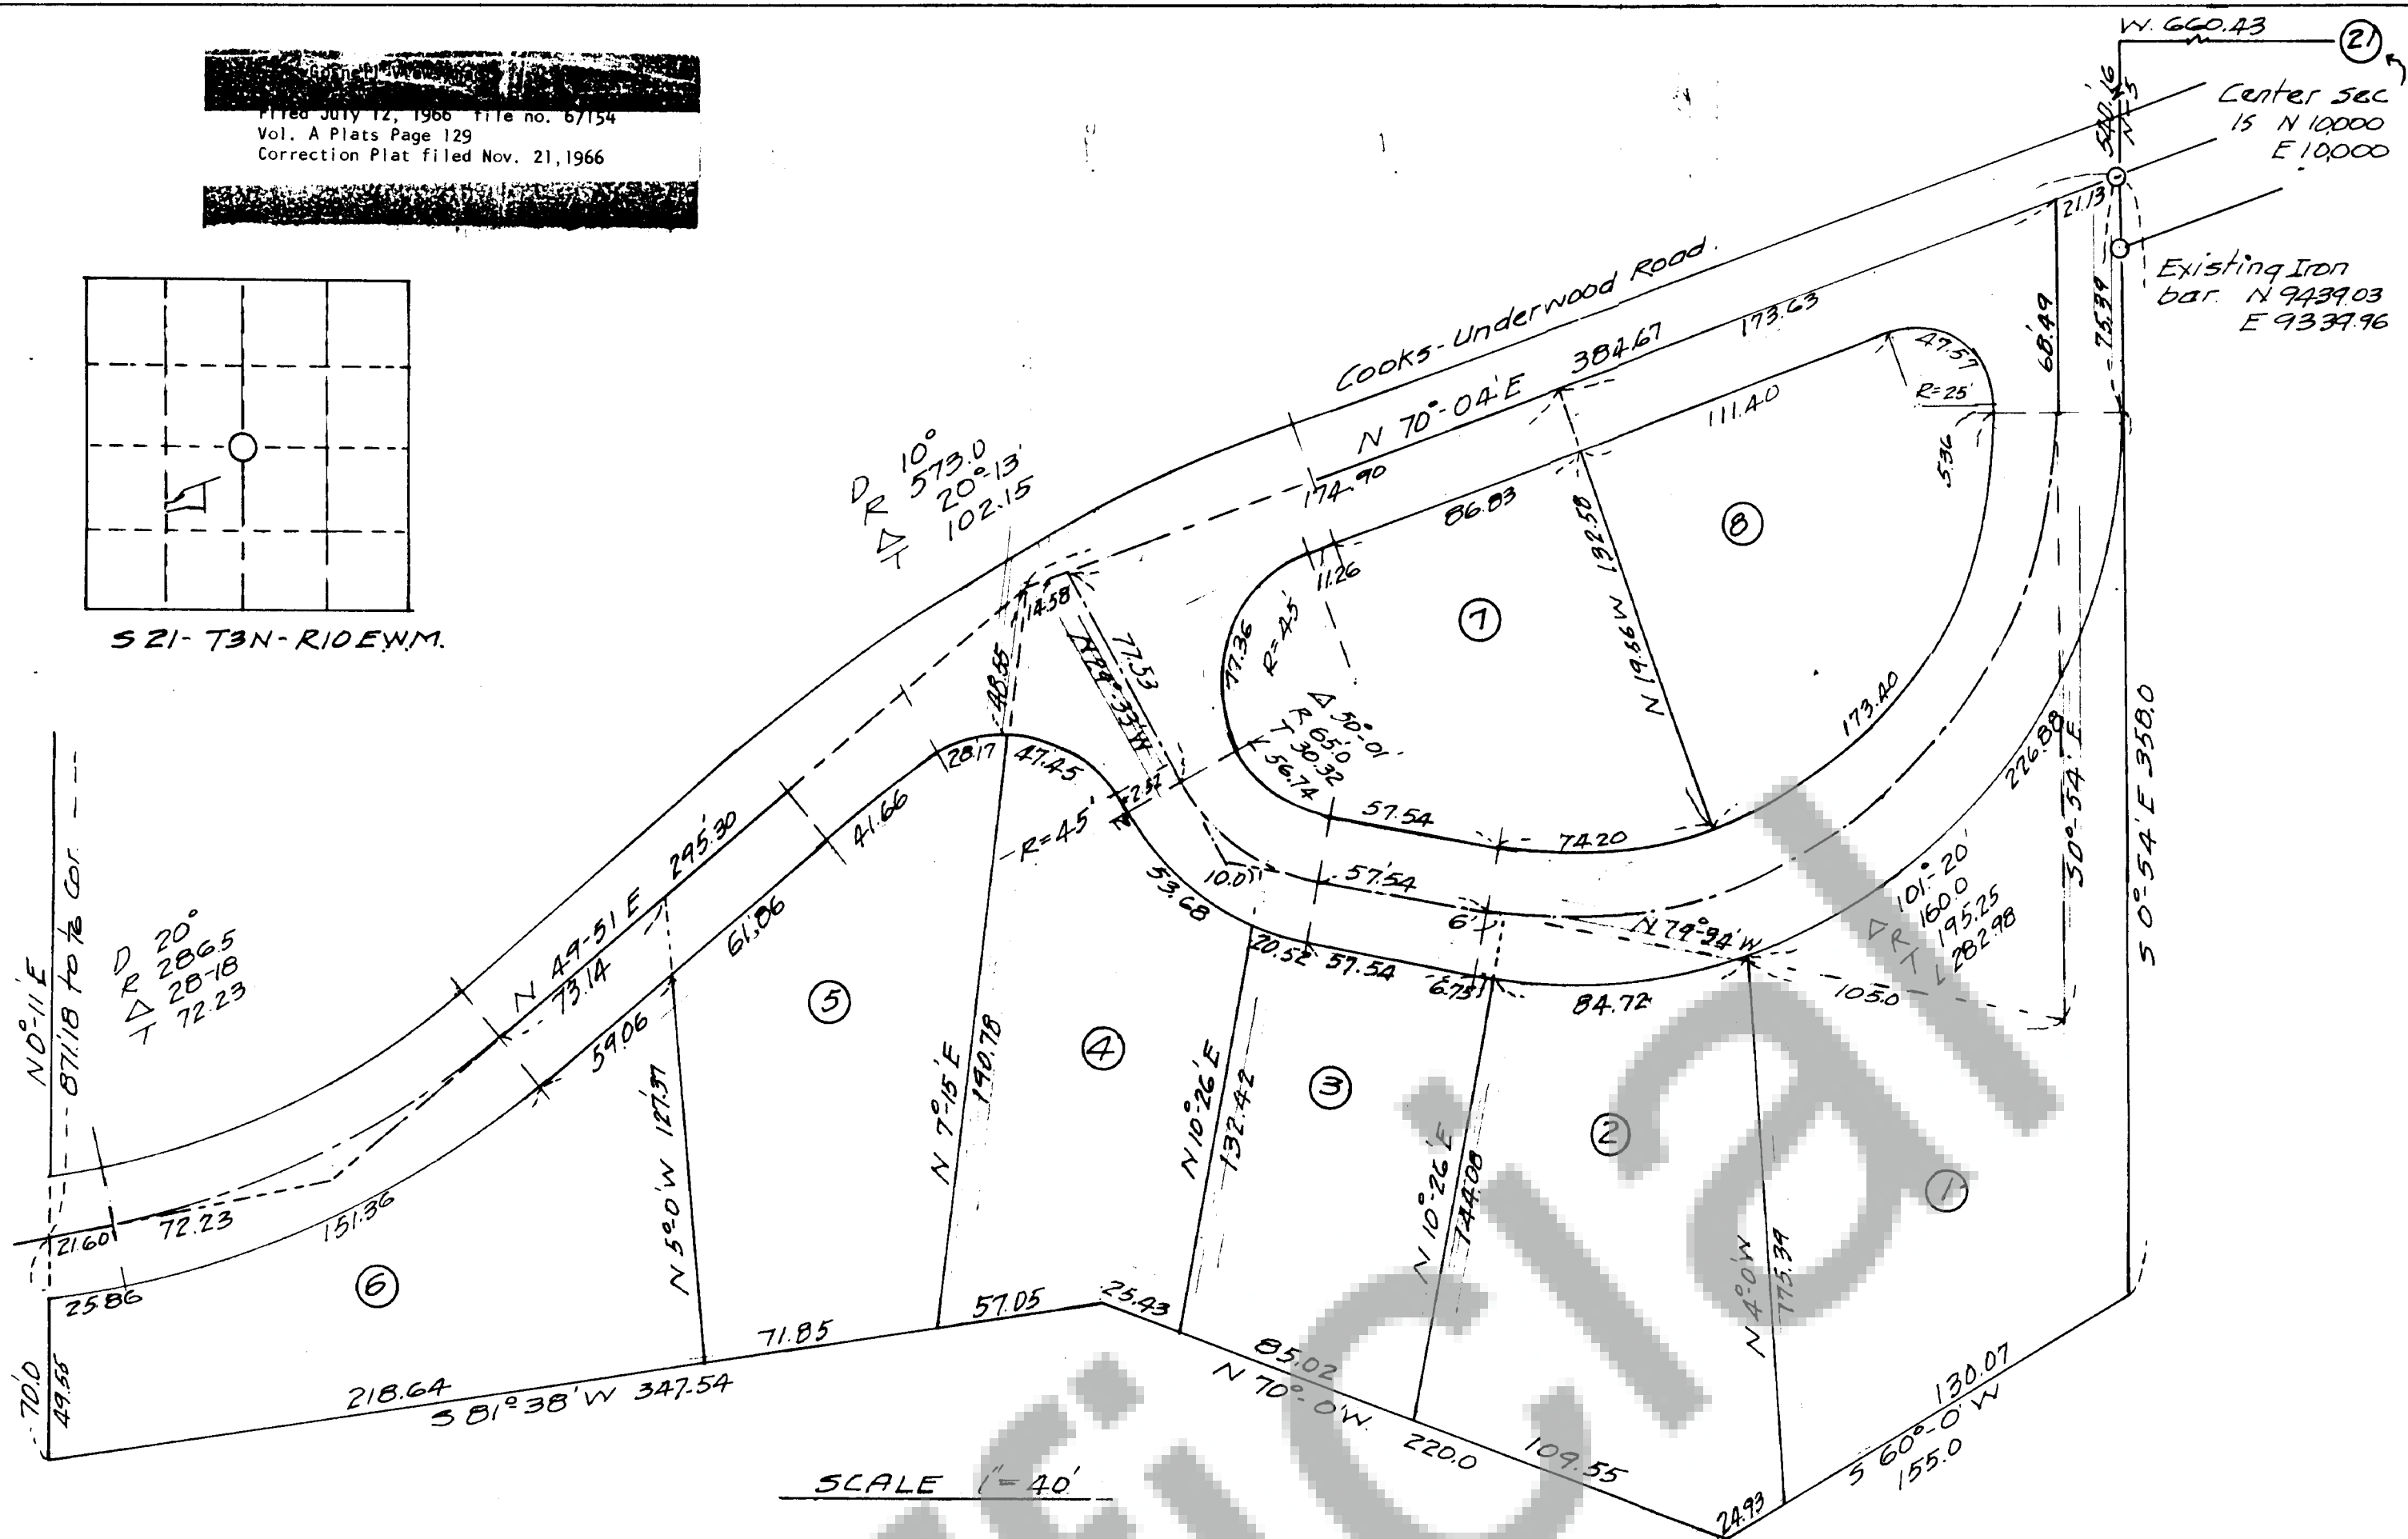

SCALE 1" = 40'

GOSNELL VIEW TRACTS.

Description.

A tract of land in the NE 1/4 of the SW 1/4 of section 21, Township 3 North, Range 10EWM, described as follows:
Beginning at a point west 660.43 ft. and south 520.16 feet from the center of said section and which point is on the center line of the Cooks-Underwood Road and marked by an iron rod driven thru the ciled surface. Thence S 0° 54' E 350.00 ft.; thence S 60° 0' W 155.0 ft.; thence N 70° 04' E 384.64 ft. to the center of the Cooks-Underwood Road; thence along the center of said road N 70° 04' E 93.83 ft.; thence N 49° 51' E 295.30 ft.; thence N 70° 04' E 384.64 ft. to the point of beginning. Excepting southerly half of Cooks-Underwood Road being 20.0 ft from center line.

Dedication

Know all men by these presents that the undersigned owners of the land hereby plotted declare this plot and dedicate to the use of the public forever all roads as shown on the plot.

In witness whereof we have hereunto set our hands and seals this 13 day of Oct. 1966

Fred W. Frazer J. Walter Gosnell David E. Turnbull
Evo K. Frazer Ruth Ann Gosnell Martha A. Turnbull

Reservations.

Any service, installation or construction charges for sewer, water, or electricity are not covered by this plat.

Acknowledgement.

State of Washington, ss
County of _____
This is to certify that on the 13 day of Oct. 1966 before me the undersigned notary public in and for the state of Washington, duly commissioned and sworn personally appeared
Fred W. Frazer J. Walter Gosnell David E. Turnbull
Evo K. Frazer Ruth Ann Gosnell Martha A. Turnbull

to me known to be the individuals described in and who executed the foregoing instrument and acknowledged to me that they signed the same as their free and voluntary act and for the uses and purposes mentioned therein.

Frank C. Johnson
Notary Public in and for the state of Washington, residing at WHITE SALMON, WASHINGTON

Engineers Certificate.

I hereby certify that the plat of Gosnell View Tracts is based upon an actual survey and the distances and courses of bearings are shown thereon correctly, the monuments set and all lot corners staked on the ground.

Clark H. Eldridge
Clark H. Eldridge
Registered Land Surveyor

I, Mildred O'Donnell, Treasurer of Skamania County, Washington hereby certify that all taxes on the above property are fully paid up and include the year 1966

Mildred O'Donnell
Skamania County, Treasurer

Approved by me this 17 day of Oct. 1966 A.D.

Jack P. Nordhus
County Engineer

Approved by the Board of County Commissioners this 17th day of Oct. 1966

Ed V. Demichiel
Chairman

Attest:

County Auditor and
Clerk Board County
Commissioners.



Filed for record at request of Clark H. Eldridge on the 31 day of Oct. 1966 at 10 minutes past 2 o'clock in Volume 113 of Plats, page 129 records of Skamania County

County Auditor.