
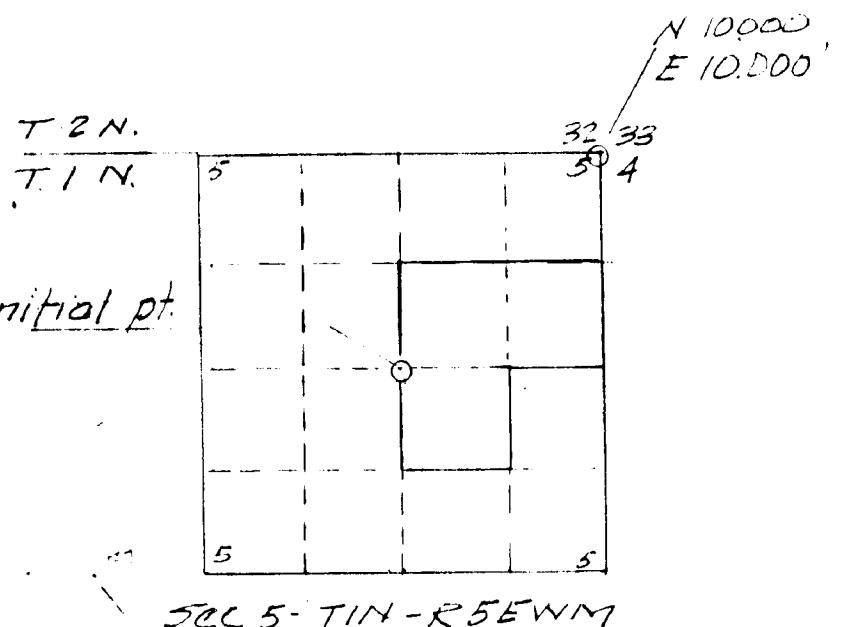


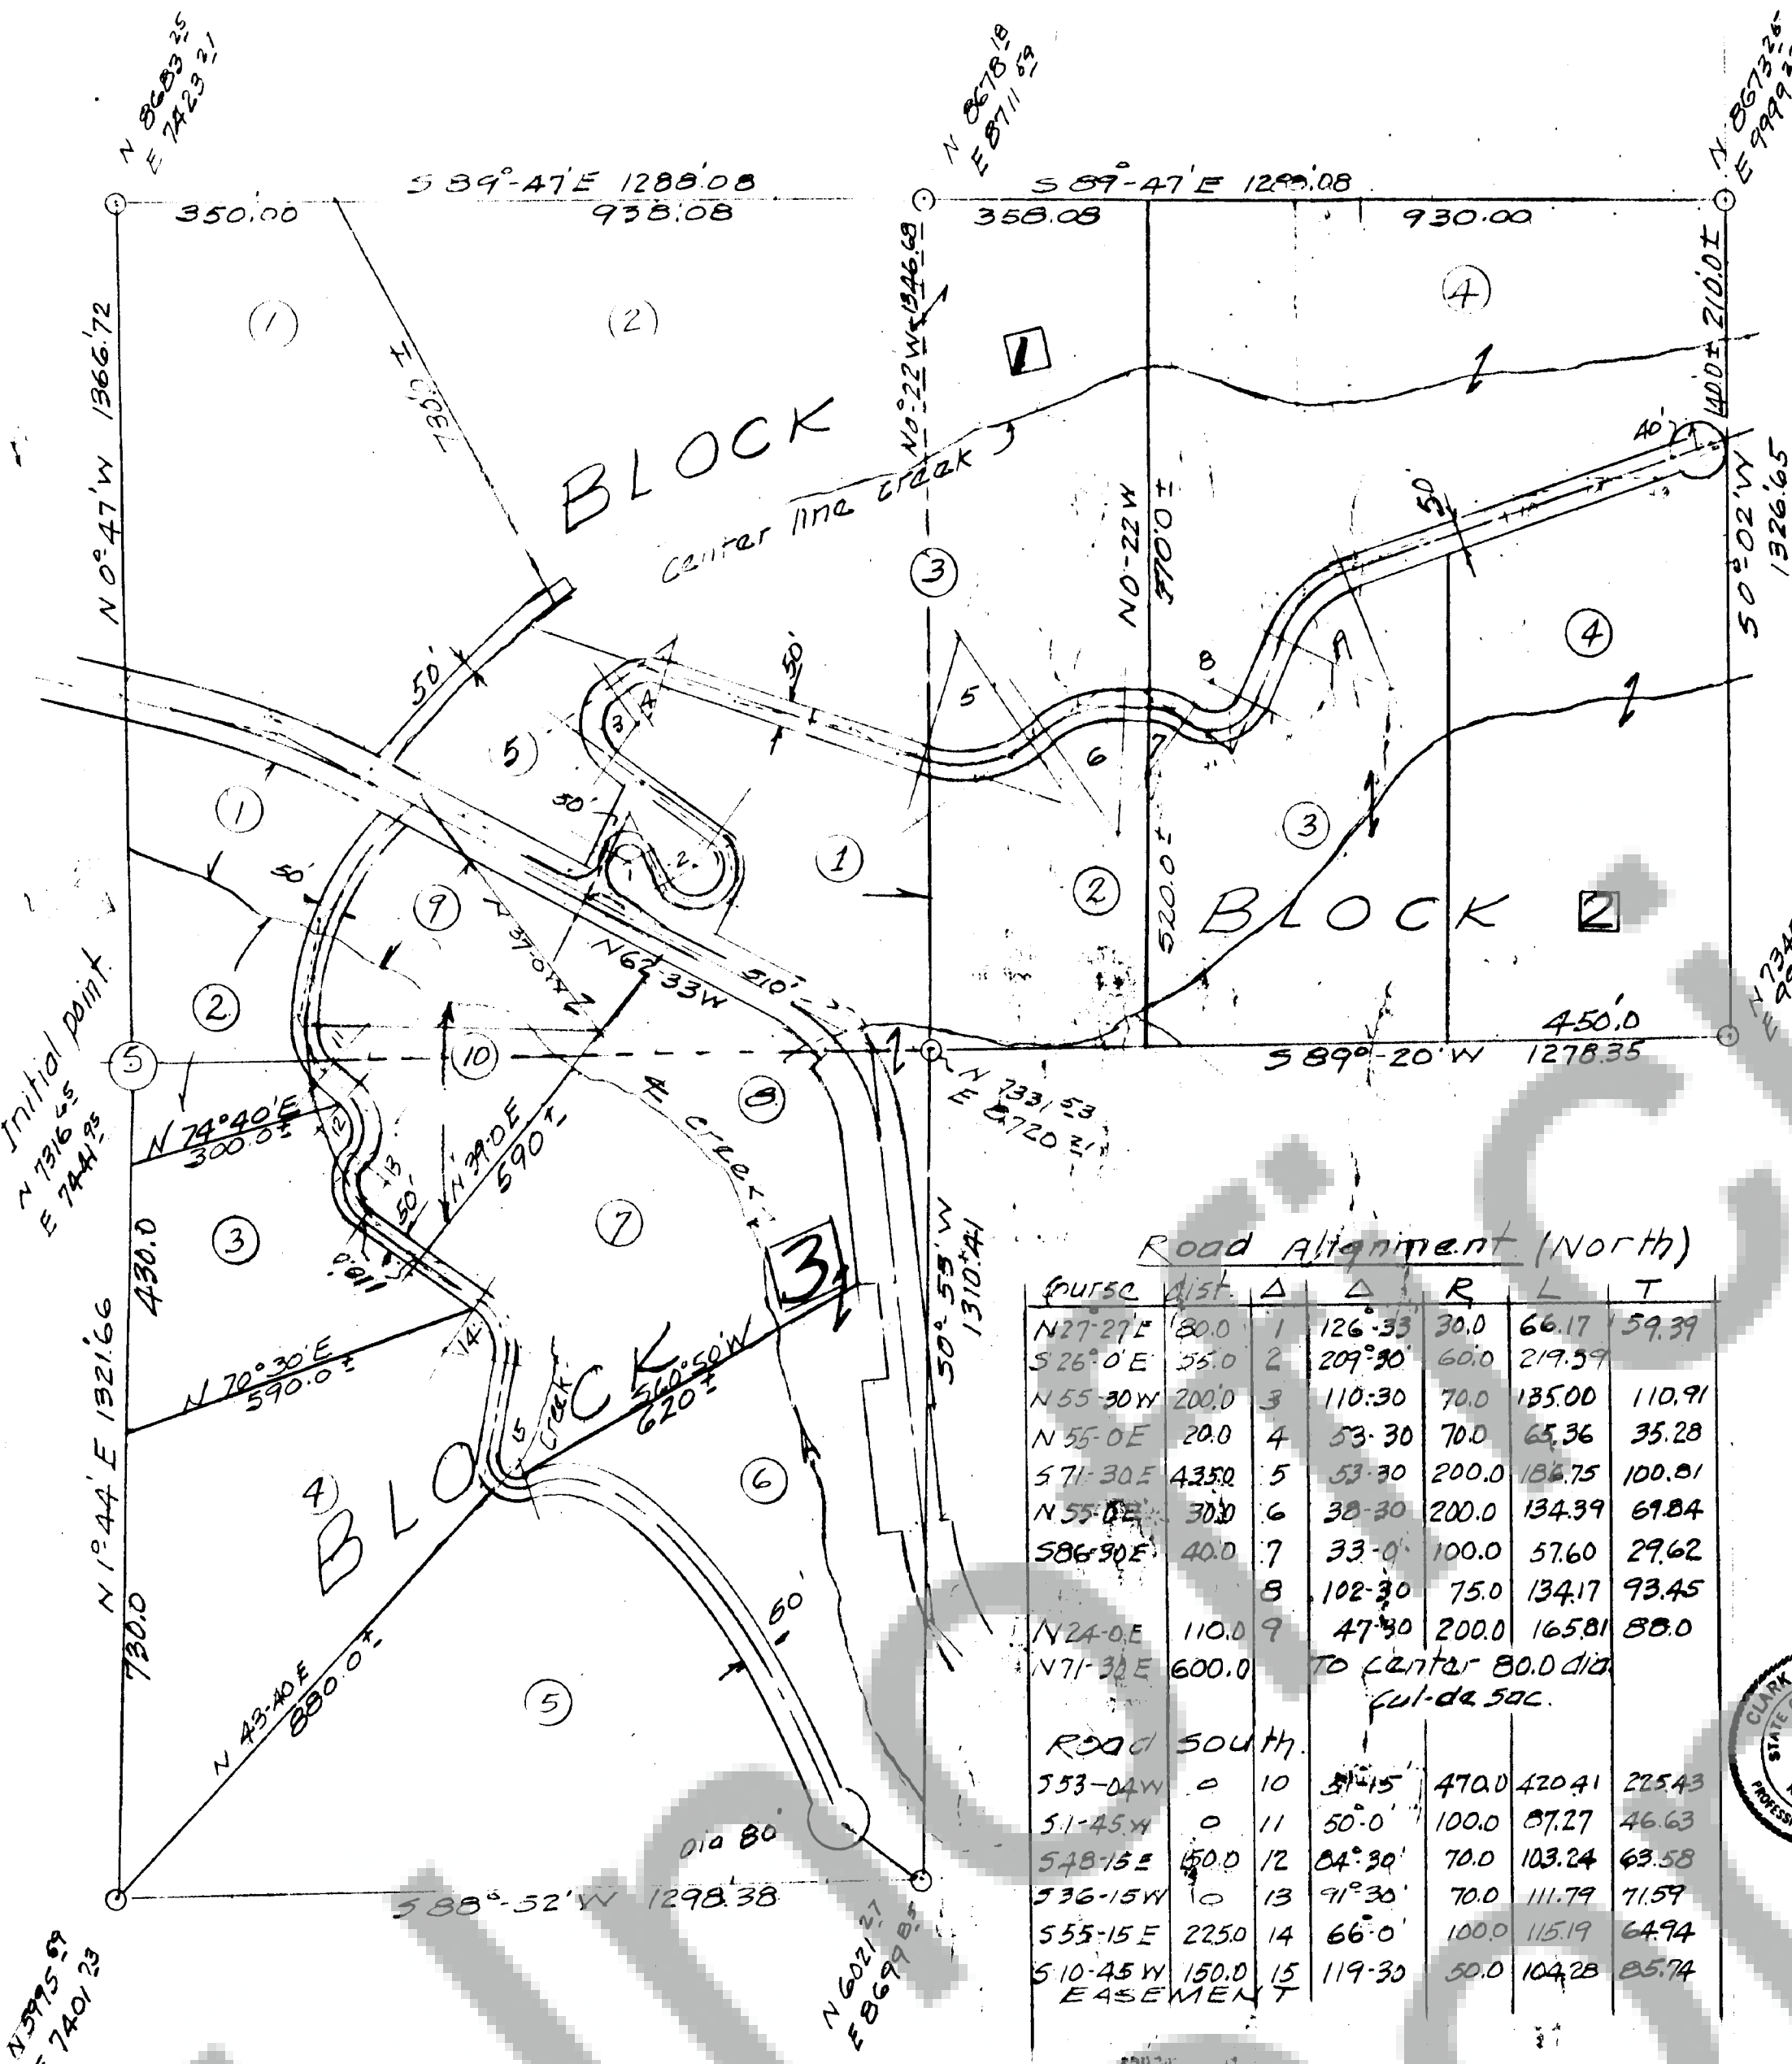

PRINLE PARK ESTATES

DESCRIPTION

The South one half of the Northeast one quarter and the Northwest one quarter of the Southeast one quarter of Section 5, Township 1 North, Range 5 E.W.M.

DEDICATION

Know all men by these presents that the Undersigned owner of the land hereby platted, declare this plat and dedicate to the use of the public forever all roads, streets, avenues and lanes as shown on the plat.

In witness whereof we have hereunto set our hands and seals this 22nd day of August, 1966.

ACKNOWLEDGEMENT


State of Washington, County of Skamania. This is to certify that on the 22nd day of August, 1966 before me the undersigned, a notary public in and for the State of Washington duly commissioned and sworn, personally appeared WILLIAM J. WINEBEG, Raymond J. Killeen and Donald E. Kettler to me known to be the individuals described in and who executed the foregoing instrument and acknowledged to me that they signed and sealed the same as their free and voluntary act and for the uses and purposes mentioned therein.

RESERVATIONS

Any service, installation or construction charges for sewer, water or electricity are not covered by this plat.

ENGINEER'S CERTIFICATE

I hereby certify that the plat of Prindle Park Estates is based on an actual survey and that the distances and courses are shown thereon correctly and the corner monuments have been set.

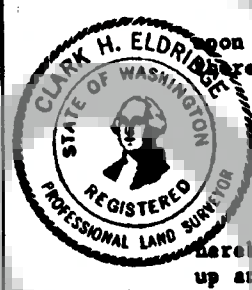

Clark H. Eldridge
Registered Professional Land Surveyor

I, Mildred O'Donnell, Treasurer of Skamania County, Washington hereby certify that all taxes on the above property are fully paid up and including the year 1966.

Skamania County Treasurer

Approved by me this 22nd day of August, 1966.

Skamania County Engineer


Approved by the Board of County Commissioners this 22nd day of August, A.D. 1966.

Chairman, Board of County Commissioners

Attest:

County Auditor and Clerk
Board of County Commissioners

Filed for record at the request of Clark H. Eldridge on August 29, 1966 at 3:00 o'clock in Volume 131 of Plate, page 131, records of Skamania County.

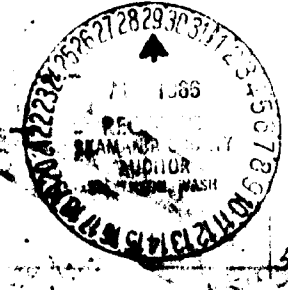

County Auditor
E. M. J. J. J.