


Scale 1" = 50'

Filed for record of request of Land County County Auditor on the 30 day of August 1967 at 30 minutes past 1 o'clock in volume A of Plats page 2 of records of Skamania County

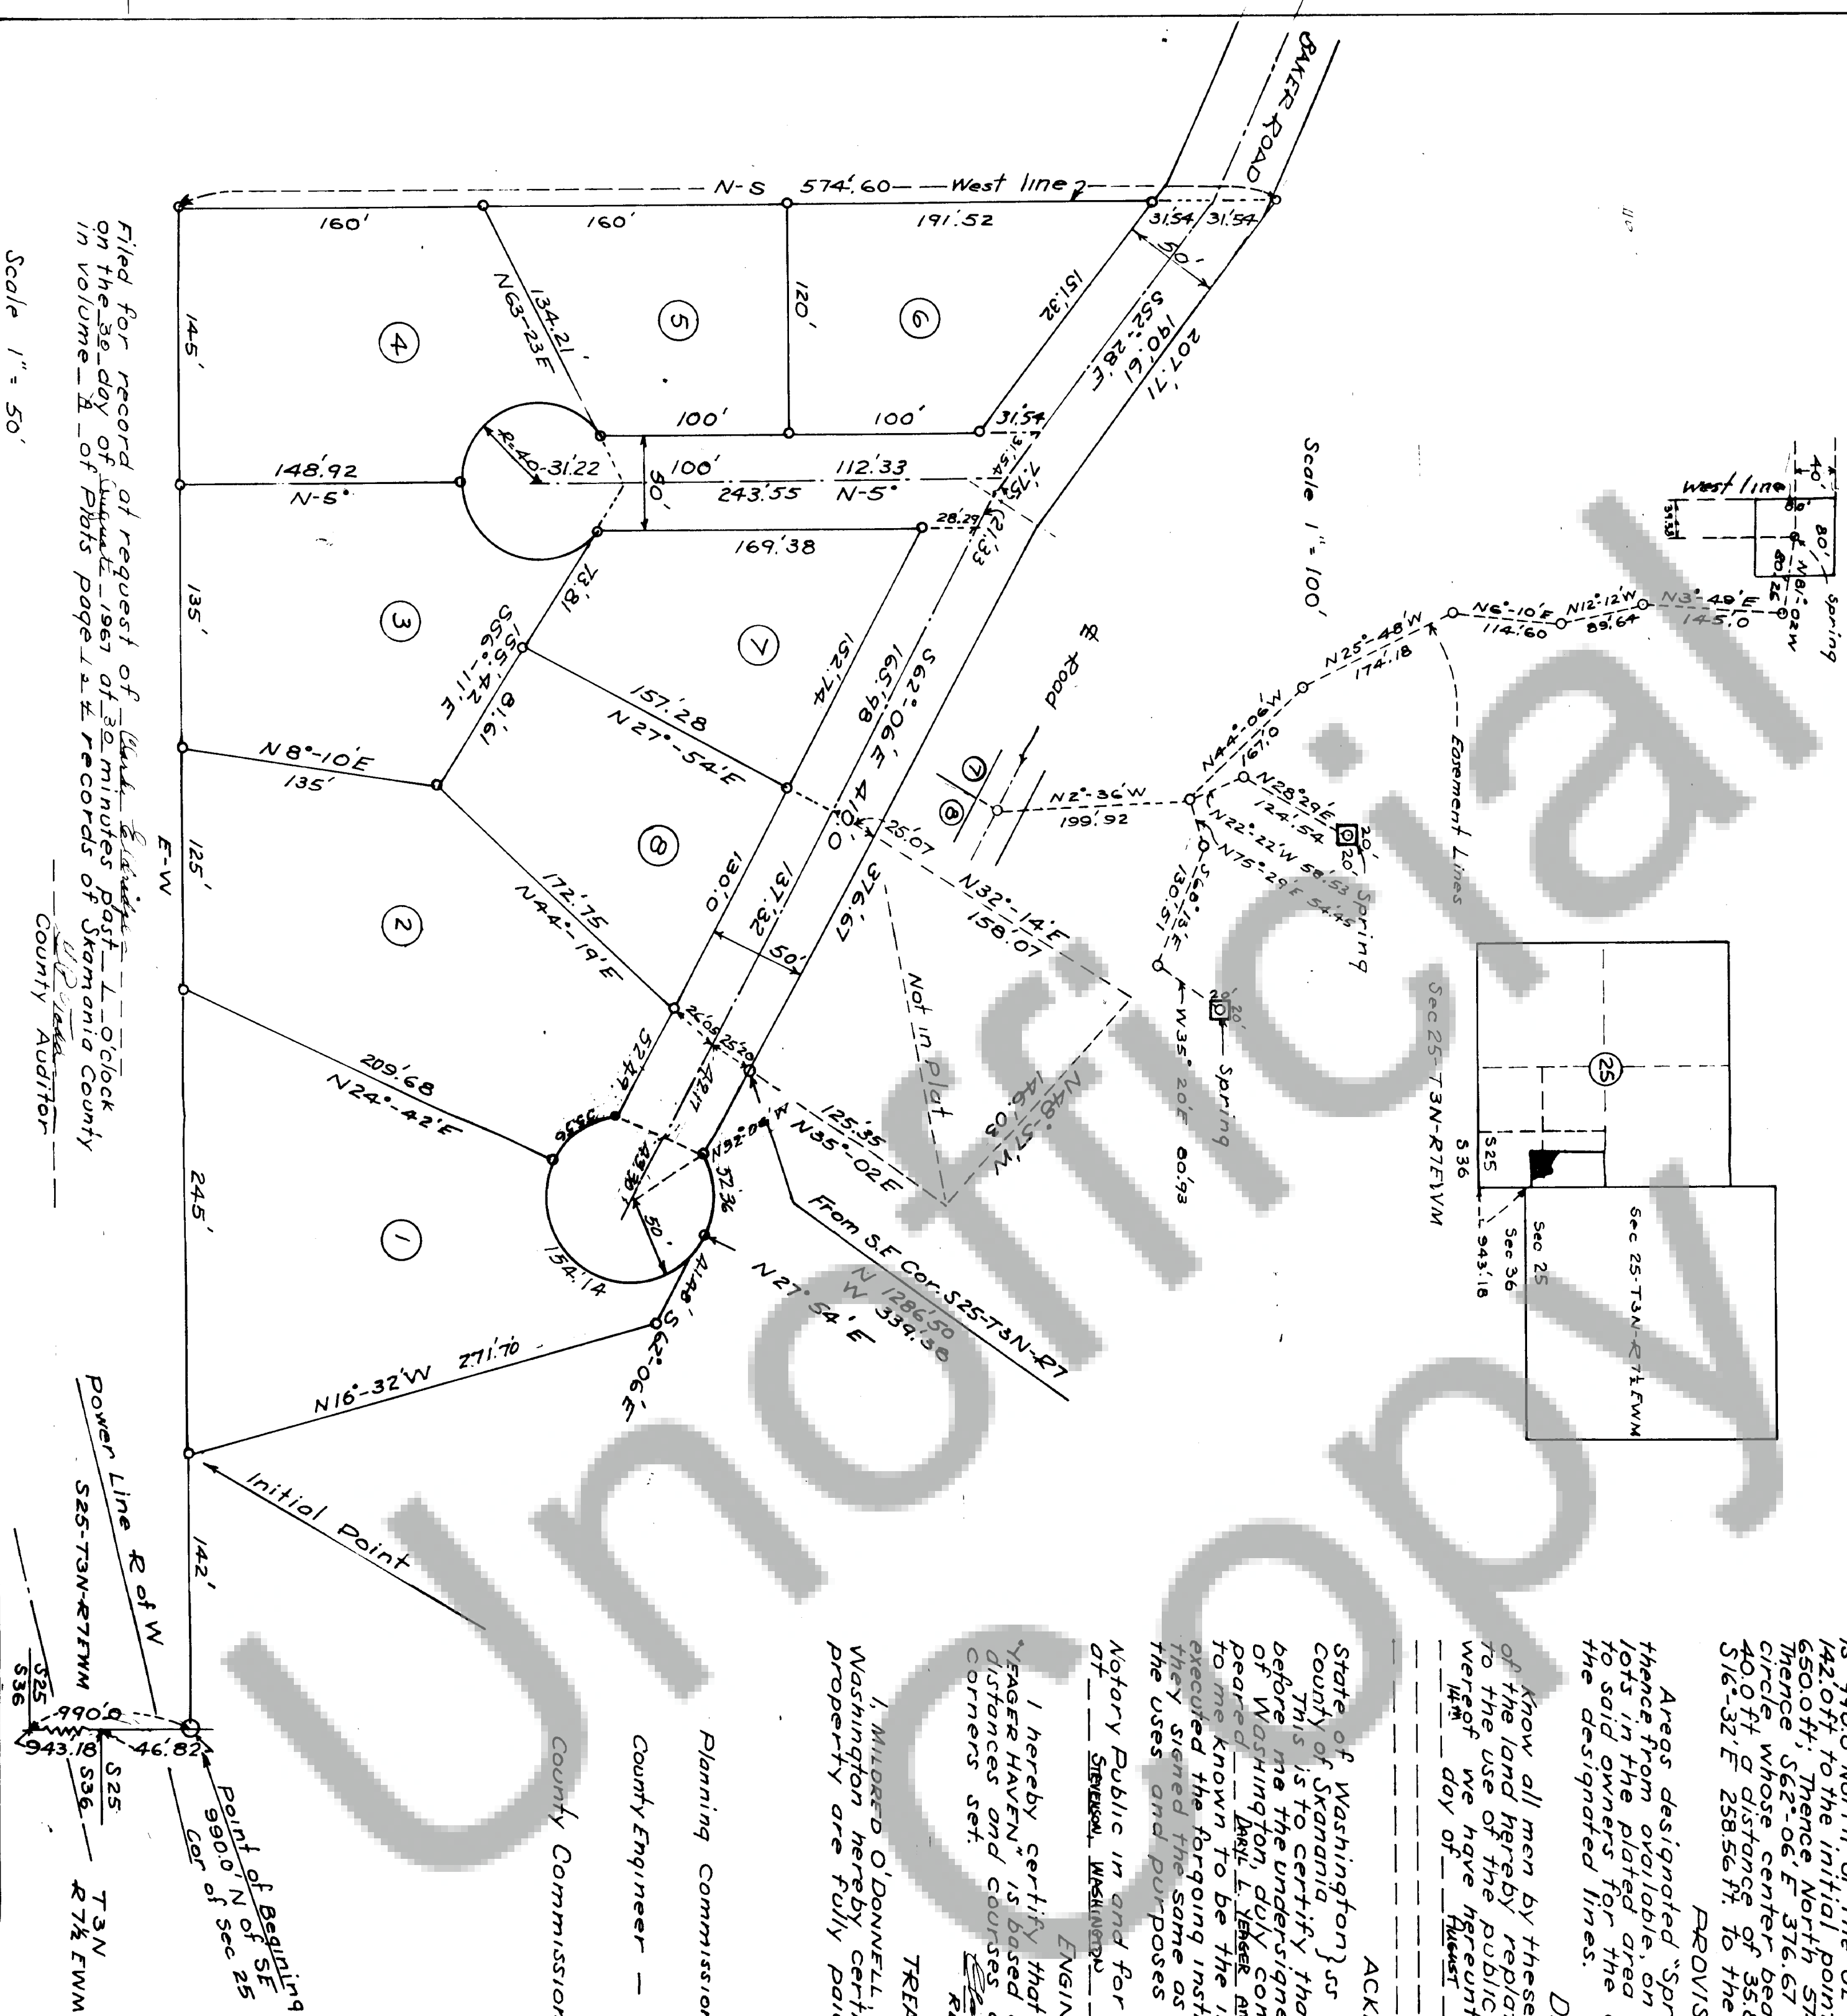

DESCRIPTION

A tract of land in the E 1/4 of the SE 1/4 of Section 25 T3N R7E W1M in Skamania County described as follows: Beginning at a point on the East line of said Section 25 which is 990.0 North of the SE corner of said Section; Thence west 142.0 ft to the initial point of described tract; Thence west 650.0 ft; Thence North 574.60 ft; Thence S52°-28'E 207.71 ft; Thence S62°-06'E 376.67 ft; Thence on the perimeter of a circle whose center bears S32°-06'E and whose radius is 400 ft a distance of 35.83 ft; Thence S62°-06'E 500.0 ft; Thence S16°-32'E 258.56 ft to the initial point.

PROVISIONS FOR WATER

Areas designated "Springs" and together with the water therefrom available, on an equal basis, to the owners of lots in the platted area also easements are hereby granted, to said owners for the construction of pipe lines along the designated lines.

DEDICATION

Know all men by these presents that the undersigned owners of the land hereby replated declare this replat and dedicate to the use of the public forever all roads as shown. In witness whereof we have hereunto set our hands and seals this 14th day of August 1967

ACKNOWLEDGEMENT

State of Washington) ss
County of Skamania)
This is to certify that on the 14th day of August 1967 before me the undersigned notary public in and for the State of Washington, duly commissioned and sworn, personally appeared Daryl E. Yeager and Jerome Yeager to me known to be the individuals described in and who executed the foregoing instrument and acknowledged to me that they signed the same as their free and voluntary act and for the uses and purposes set forth herein. By Kurt J. Johnson Notary Public in and for the State of Washington residing at Stevens, Washington

ENGINEER'S CERTIFICATE

I hereby certify that the replat of described lots of "YEAGER HAVEN" is based upon an actual survey and the distances and courses are shown thereon correctly. The corners set.

TREASURER'S CERTIFICATE

I, MILFORD O'DONNELL, Treasurer of Skamania County, Washington hereby certify that all taxes on above platted property are fully paid including 1967

Milford O'Donnell
SKAMANIA COUNTY TREASURER

APPROVALS

Planning Commission
Don't Heppelwald, Chairman
Approved for County Engineer Jack F. Norrell, County Engineer

County Commissioners
James F. Attwell, Chairman
James F. Attwell, Chairman

ATTEST

G. P. Todd, County Auditor and Clerk of County Commissioners
Aug 14 1967

YEAGER HAVEN
PLAT

TRACT IN SE 1/4 S25-T3N-R7E W1M
FOR

MR DARYL YEAGER AUG 1967

