


Replotted lots subject to easements for
water mains existing.

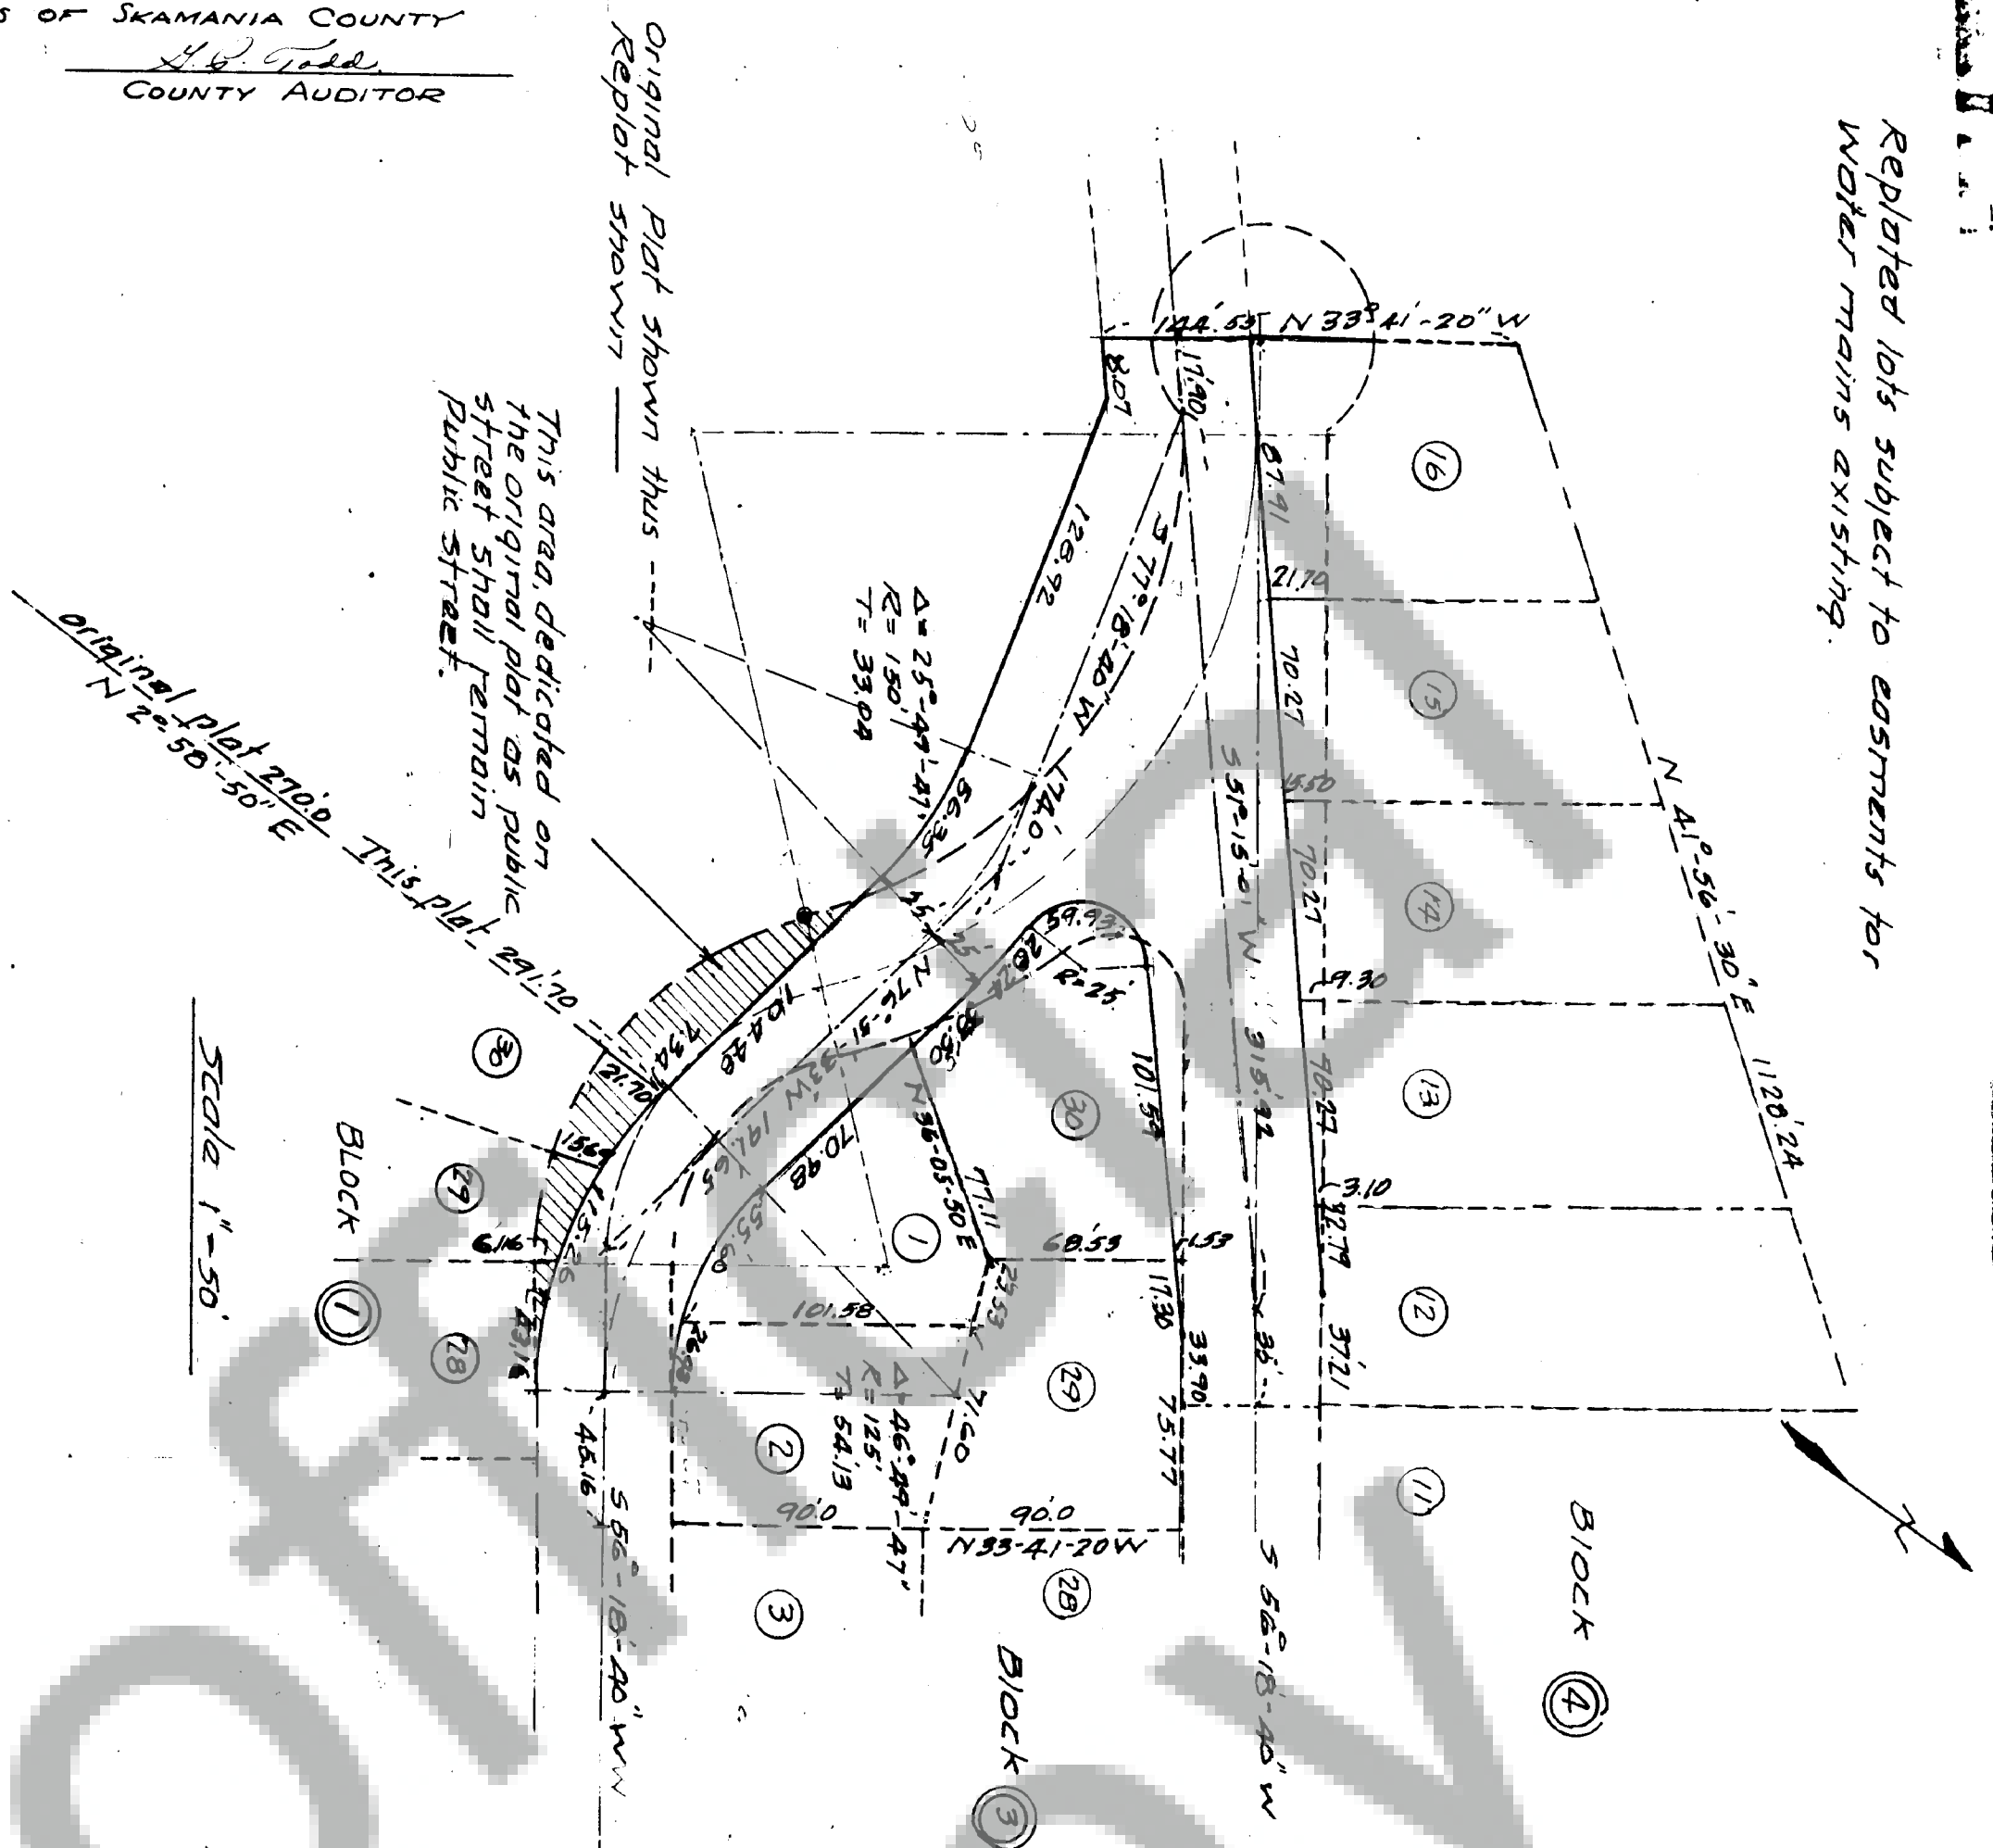

RESERVATIONS & RESTRICTIONS AS ORIGINAL PLOT.

TREASURERS CERTIFICATE
Mildred O'Donnell, Treasurer of Skamania
County, Washington hereby certifies that all taxes on
above replotted property are fully paid including 1967.
Thelma M. O'Donnell,
Skamania County Treasurer.

APPROVALS

Planning Commission Aug 14, 1967
Gary Hegewald, Chairman

County Engineer
Approved for roads
Jack Norrellus County Engr. Aug 14, 1967

County Commissioners
James Z. Wurtz Aug 14, 1967
Jim Pittwell Chairman

Attest
Aug 14 1967
Clerk of Board
Commissioners

FILED FOR RECORD AT REQUEST OF — Clark Edridge —
ON THE 30 DAY OF August — 1967 AT 30 MINUTES PAST 1 O'CLOCK
IN VOLUME B OF PLATS. PAGE 135 RECORDS OF SKAMANIA COUNTY

Clark Edridge
COUNTY AUDITOR

DESCRIPTION

The surveyors certificate inscribed on the plat
designated "Woodard Marina Estates" describing
the external boundaries is amended by this replat
as follows:
That portion starting with the westerly line of
lot #30, Block 1 and which reads N 2° 50' 30" E
270.0 to a point on a 1250 radius curve; thence
northwesterly on the arc of said curve and thence
central angle of 39° 50' 14" a distance of 86.91 ft
to a point of reverse curve to the left; thence
westerly on the arc of a 1750 ft radius curve thru
a central angle of 16° 30' 24" a distance of 233.68 ft
to a curve whose radial center N 65° 0' 24" W
40.0 ft; thence tracing the perimeter of said curve
thru a central angle of 31° 19' 04" a distance of 161.49 ft;
thence N 33° 41' 20" W 90.0 ft; thence shall be amended
to read
N 2° 50' 30" E 291.70 ft to a point on a 1500 radius
curve whose radius at that point bears N 10° 20' 19" E;
thence northwesterly on the arc of said curve thru a
central angle of 19° 48' 08" a distance of 79.4 ft;
thence N 76° 51' 53" W 104.48 ft; thence along the
arc of a curve to the left whose radius is 1250 ft
thru a central angle of 25° 49' 47" a distance of 56.35 ft
thence S 77° 16' 46" W 128.92 ft; thence S 51° 15' 01" W
80.7 ft; thence N 33° 41' 20" W 144.55 ft; thence
Continue as original plat.

DEDICATION

Know all men by these presents that the undersigned
owners of the land hereby replotted declare this
replat and dedicate to the use of the public forever
all roads as shown. In witness whereof we
have hereunto set our hands and seals this
28 day of July 1967

W. Woodard Marina Estates, Inc.
Bridget L. Woodard President, By Edg. Reynolds SECRETARY

ACKNOWLEDGEMENT

State of Washington } ss
County of King }
This is to certify that on the 26 day of July 1967
before me the undersigned notary public in and for the
State of Washington, duly commissioned and sworn
personally appeared Clark Edridge and Edg. Reynolds
PRESIDENT AND SECRETARY OF WOODARD MARINA ESTATES, INC.
to me known to be the individuals described in and
who executed the foregoing instrument and acknowledged
to me that they signed the same as their free and
voluntary act and for the uses and purposes
set forth herein.
Notary Public in and for the State of Washington
Residing at Seattle

ENGINEERS CERTIFICATE

I hereby certify that the replat of described
lots of Woodard Marina Estates is based upon
an actual survey and the distances and courses
are shown thereon correctly. The corners set
out by Clark Edridge
Registered Land Surveyor



WOODARD MARINA ESTATES A REPLAT OF

BLOCK #3 LOTS # 1-2-29 & 30
BLOCK #4 LOTS # 12-13-14-15 & 16