



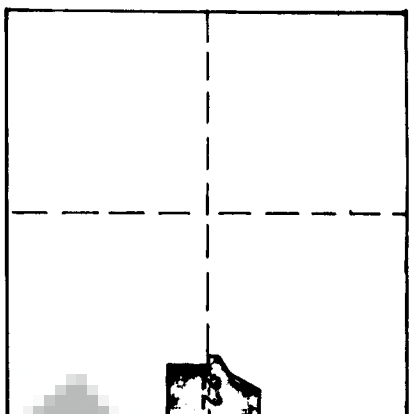

Sec 22-Tn 3N-R 10 E.W.M.

Initial point

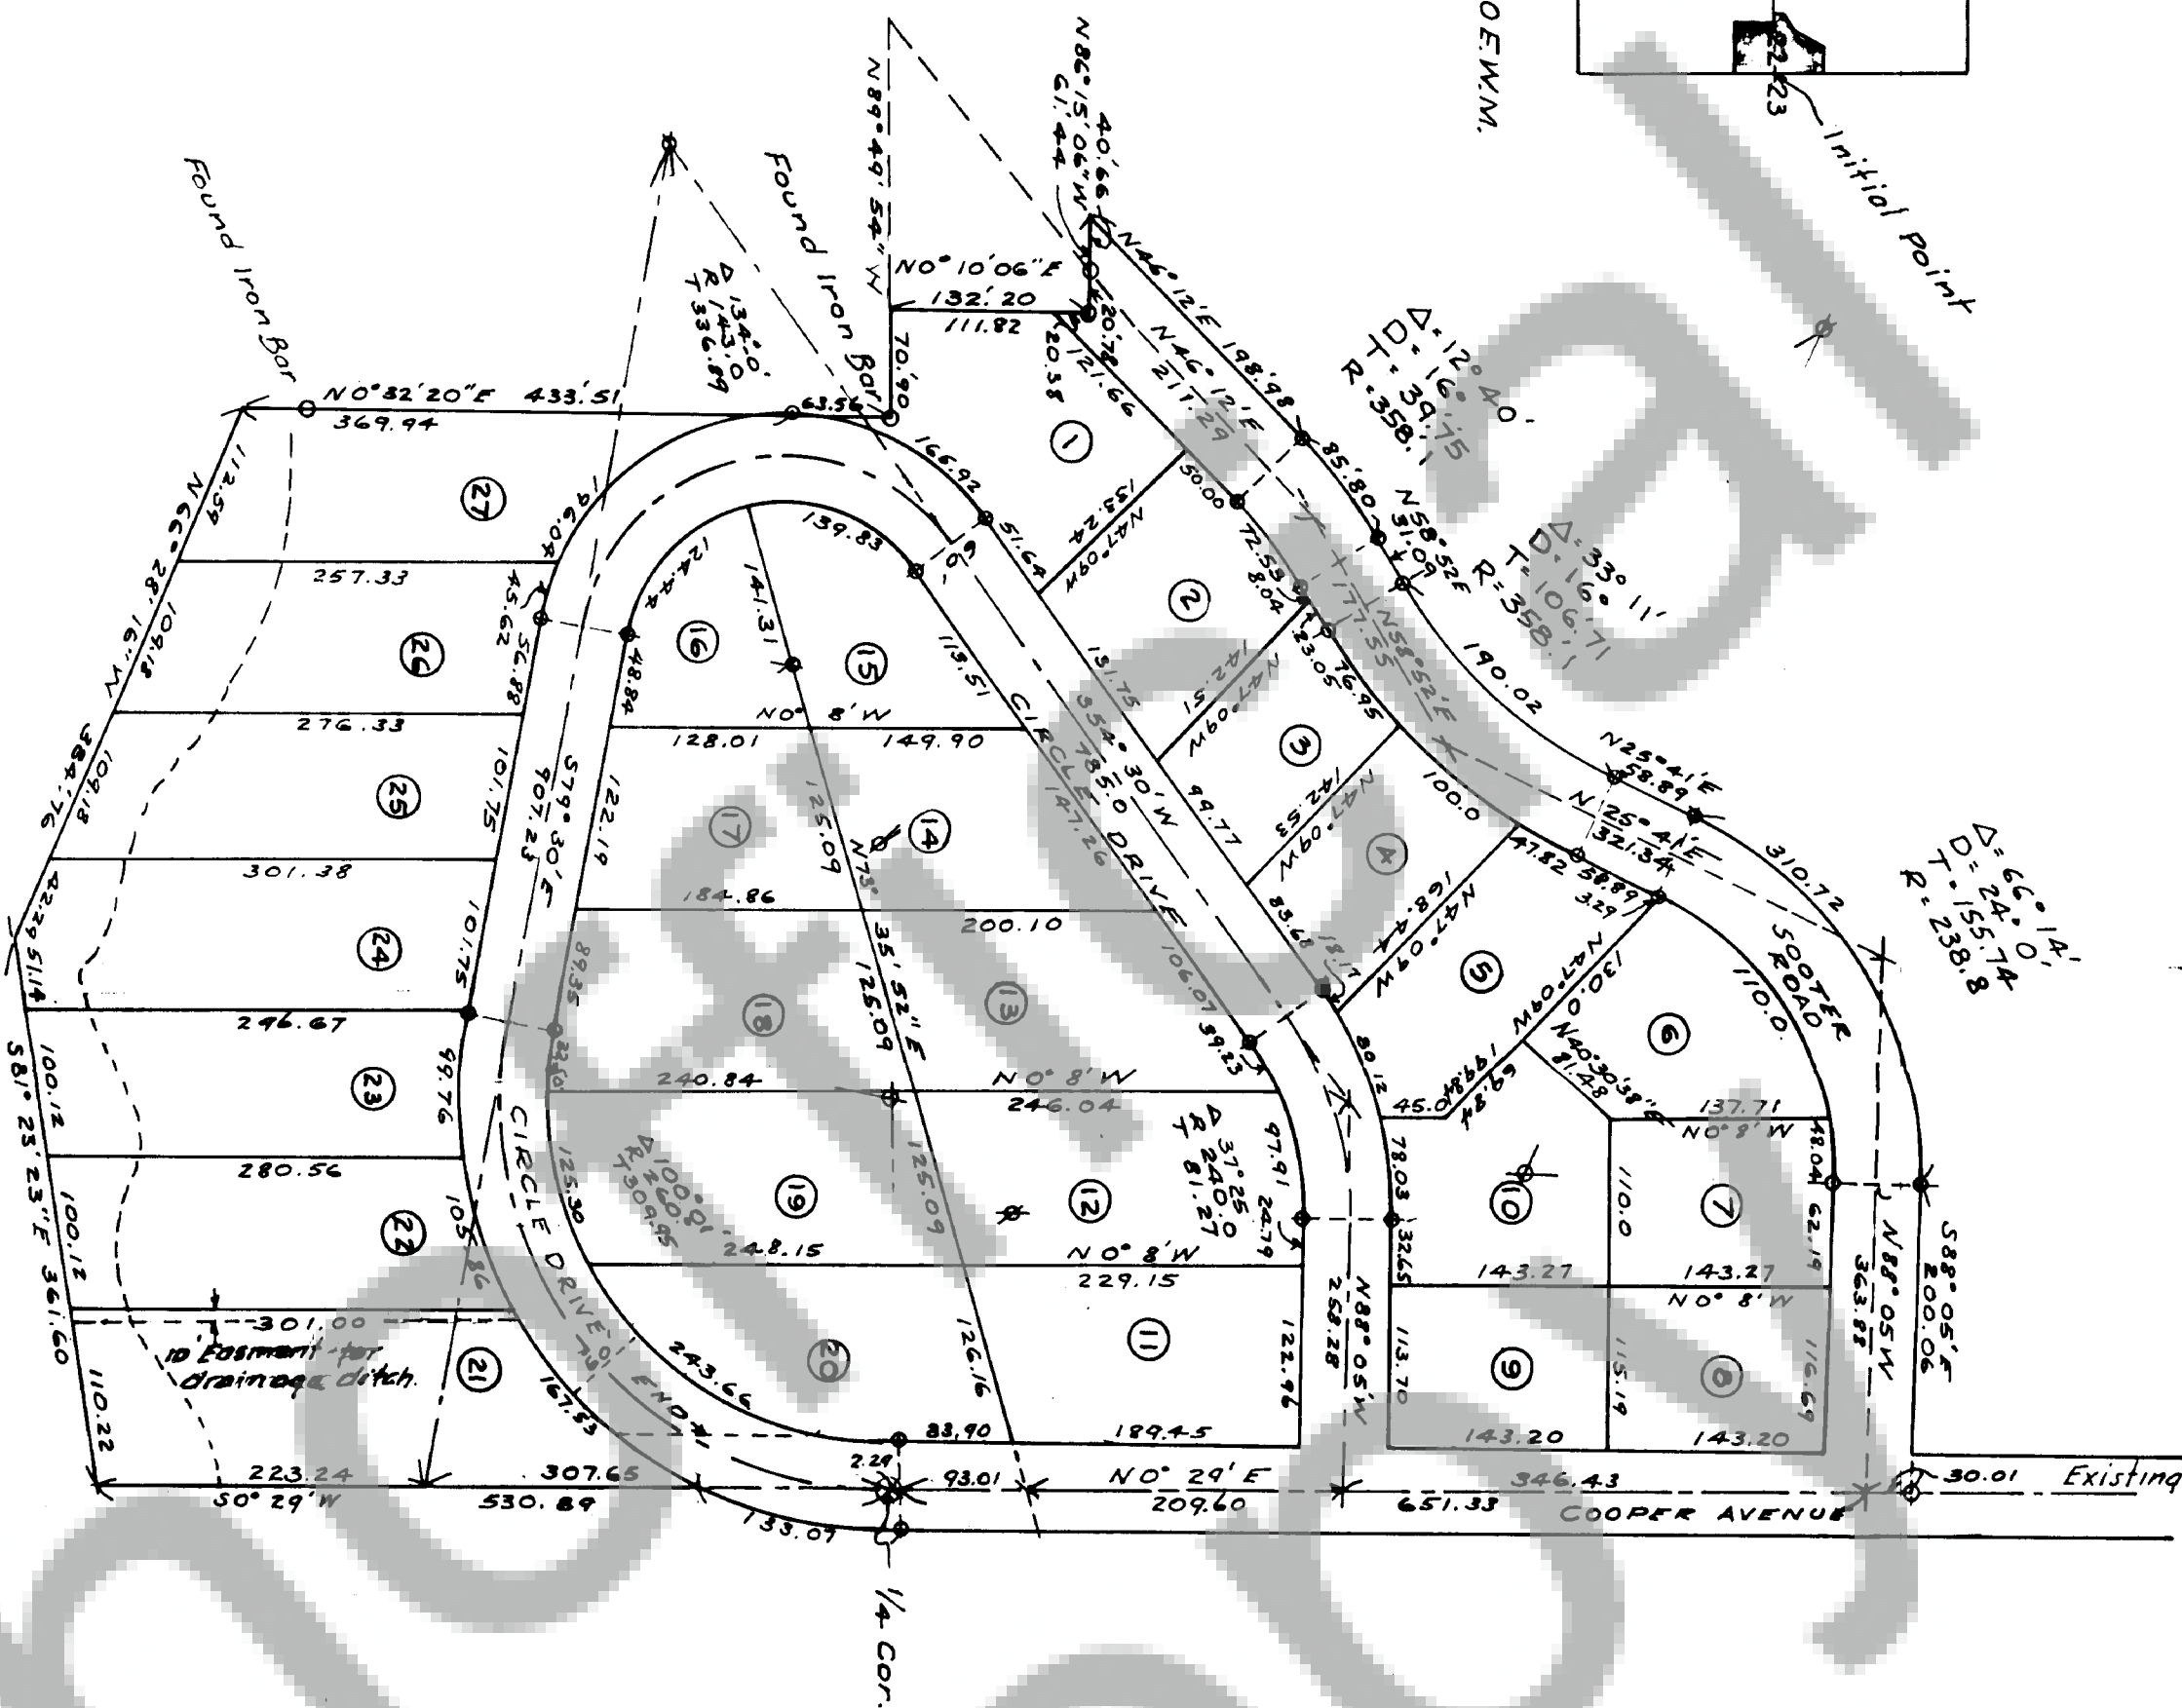

Roads
Streets and Roads are dedicated for Right of Way only. Incorporation into County Road System subject to action by County Commissioners

Exhibit

DESCRIPTION
A tract of Land in Section 22, T₃N, R₁₀E, W₁₀M, particularly described as follows: Beginning of the 1/4 corner between Sections 22 and 23 which is the initial point of the described tract; Thence S 0°29'W 330.87 ft; Thence S 81°23'23"W 361.60 ft; Thence N 66°28'16"W 384.76 ft; Thence N 0°32'20"E 433.51 ft; Thence N 89°49'54"W 70.90 ft; Thence N 0°10'06"E 132.20 ft; Thence N 86°15'06"W 61.44 ft; Thence N 46°12'E 198.98 ft; Thence along a curve to the right, whose radius is 388.1 ft, 85.80 ft and through a central angle of 12°40'; Thence N 58°52'E 31.05 ft; Thence along a curve to the left, whose radius is 328.1 ft, 190.02 ft, and through a central angle of 33°11'; Thence N 25°4'E 58.89 ft; Thence along a curve to the right, whose radius is 268.8 ft, 10.72 ft and through a central angle of 66°14'; Thence S 88°05'E 35.88 ft to the center line of the County Road; Thence S 0°29'W 68.33 ft along said County Road center line to the point of beginning.

DEDICATION

Know all men by these presents the undersigned owners of the land the land hereby platted declare this plat and dedicate to the use of the public forever all roads as shown, in witness thereof we have here unto set our hands and seal this 8th day of December 1967

ACKNOWLEDGEMENT

State of Washington } SS
County of Skamania }
This is to certify that on the 8th day of December, 1967 before me the undersigned notary public, for the State of Washington, duly commissioned and sworn, personally appeared —

E. R. Sooter

Ruby D. Sooter

to me known to be the individuals described in and who executed the foregoing instrument and acknowledged to me that they signed the same as their free and voluntary act for the use and purpose set forth herein.

By Stanford Williamson
Notary Public in and for the State of Washington residing at —
White Salmon, Wash. —

ENGINEER'S CERTIFICATE
I hereby certify that the plot of described lots of "SOOTER TRACTS"
is based upon an actual survey and the distances and courses are
shown thereon correctly. The corners set *Paul H. Eddy*

TREASURER'S CERTIFICATE

1, Mildred O'Donnell, Treasurer of Skomomo County Washington hereby certify that all taxes on above platted property are fully paid including 1967.

Thelma M. O'Donnell
 SKOMOMO COUNTY TREASURER

APPROVALS

County Engineer - Approve for Roads
County Commissioners

GARY HEDENWAD CHAIRMAN
JACK MORRIS ENGINEER
WILLIAM T. MORRIS

Attest James P. Atwell 32. day of Nov. 1968 1968
JAMES P. ATWELL, CHAIRMAN



FILE INFORMATION
Filed for record at request of Edna Kelly on the 1 day of July, 1961
at minutes past 11 O'clock in volume A of PLATS page 132 records
of Skomania County.
WJG:GWS

COUNTY AC

SOOTER TRACTS

A Plot of Property in

SEC. 22-TN 3N-RANGE 10 E.W.M.

Mr. and Mrs. E. R. Scooter

SCALE 1" = 100' December 1st 1967