


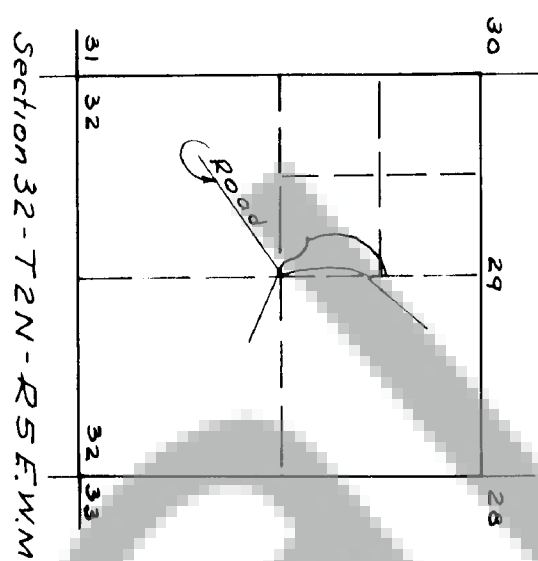


Section 32-T2N-R5E.W.M.

- CURVES
 ① $\Delta = 25^\circ 23' 33''$
 $E = 50.0'$
 $R = 25.0'$
 $T = 156.71'$

Areas dedicated to
the lot owners
B- Wild area to remain wild.
C- Trail to river.

Plat subject to
"Restrictive Covenants"

Roads & Streets
These are dedicated for
right of way only. Incorporation
into the County Road System
is subject to action by the
County Commissioners.

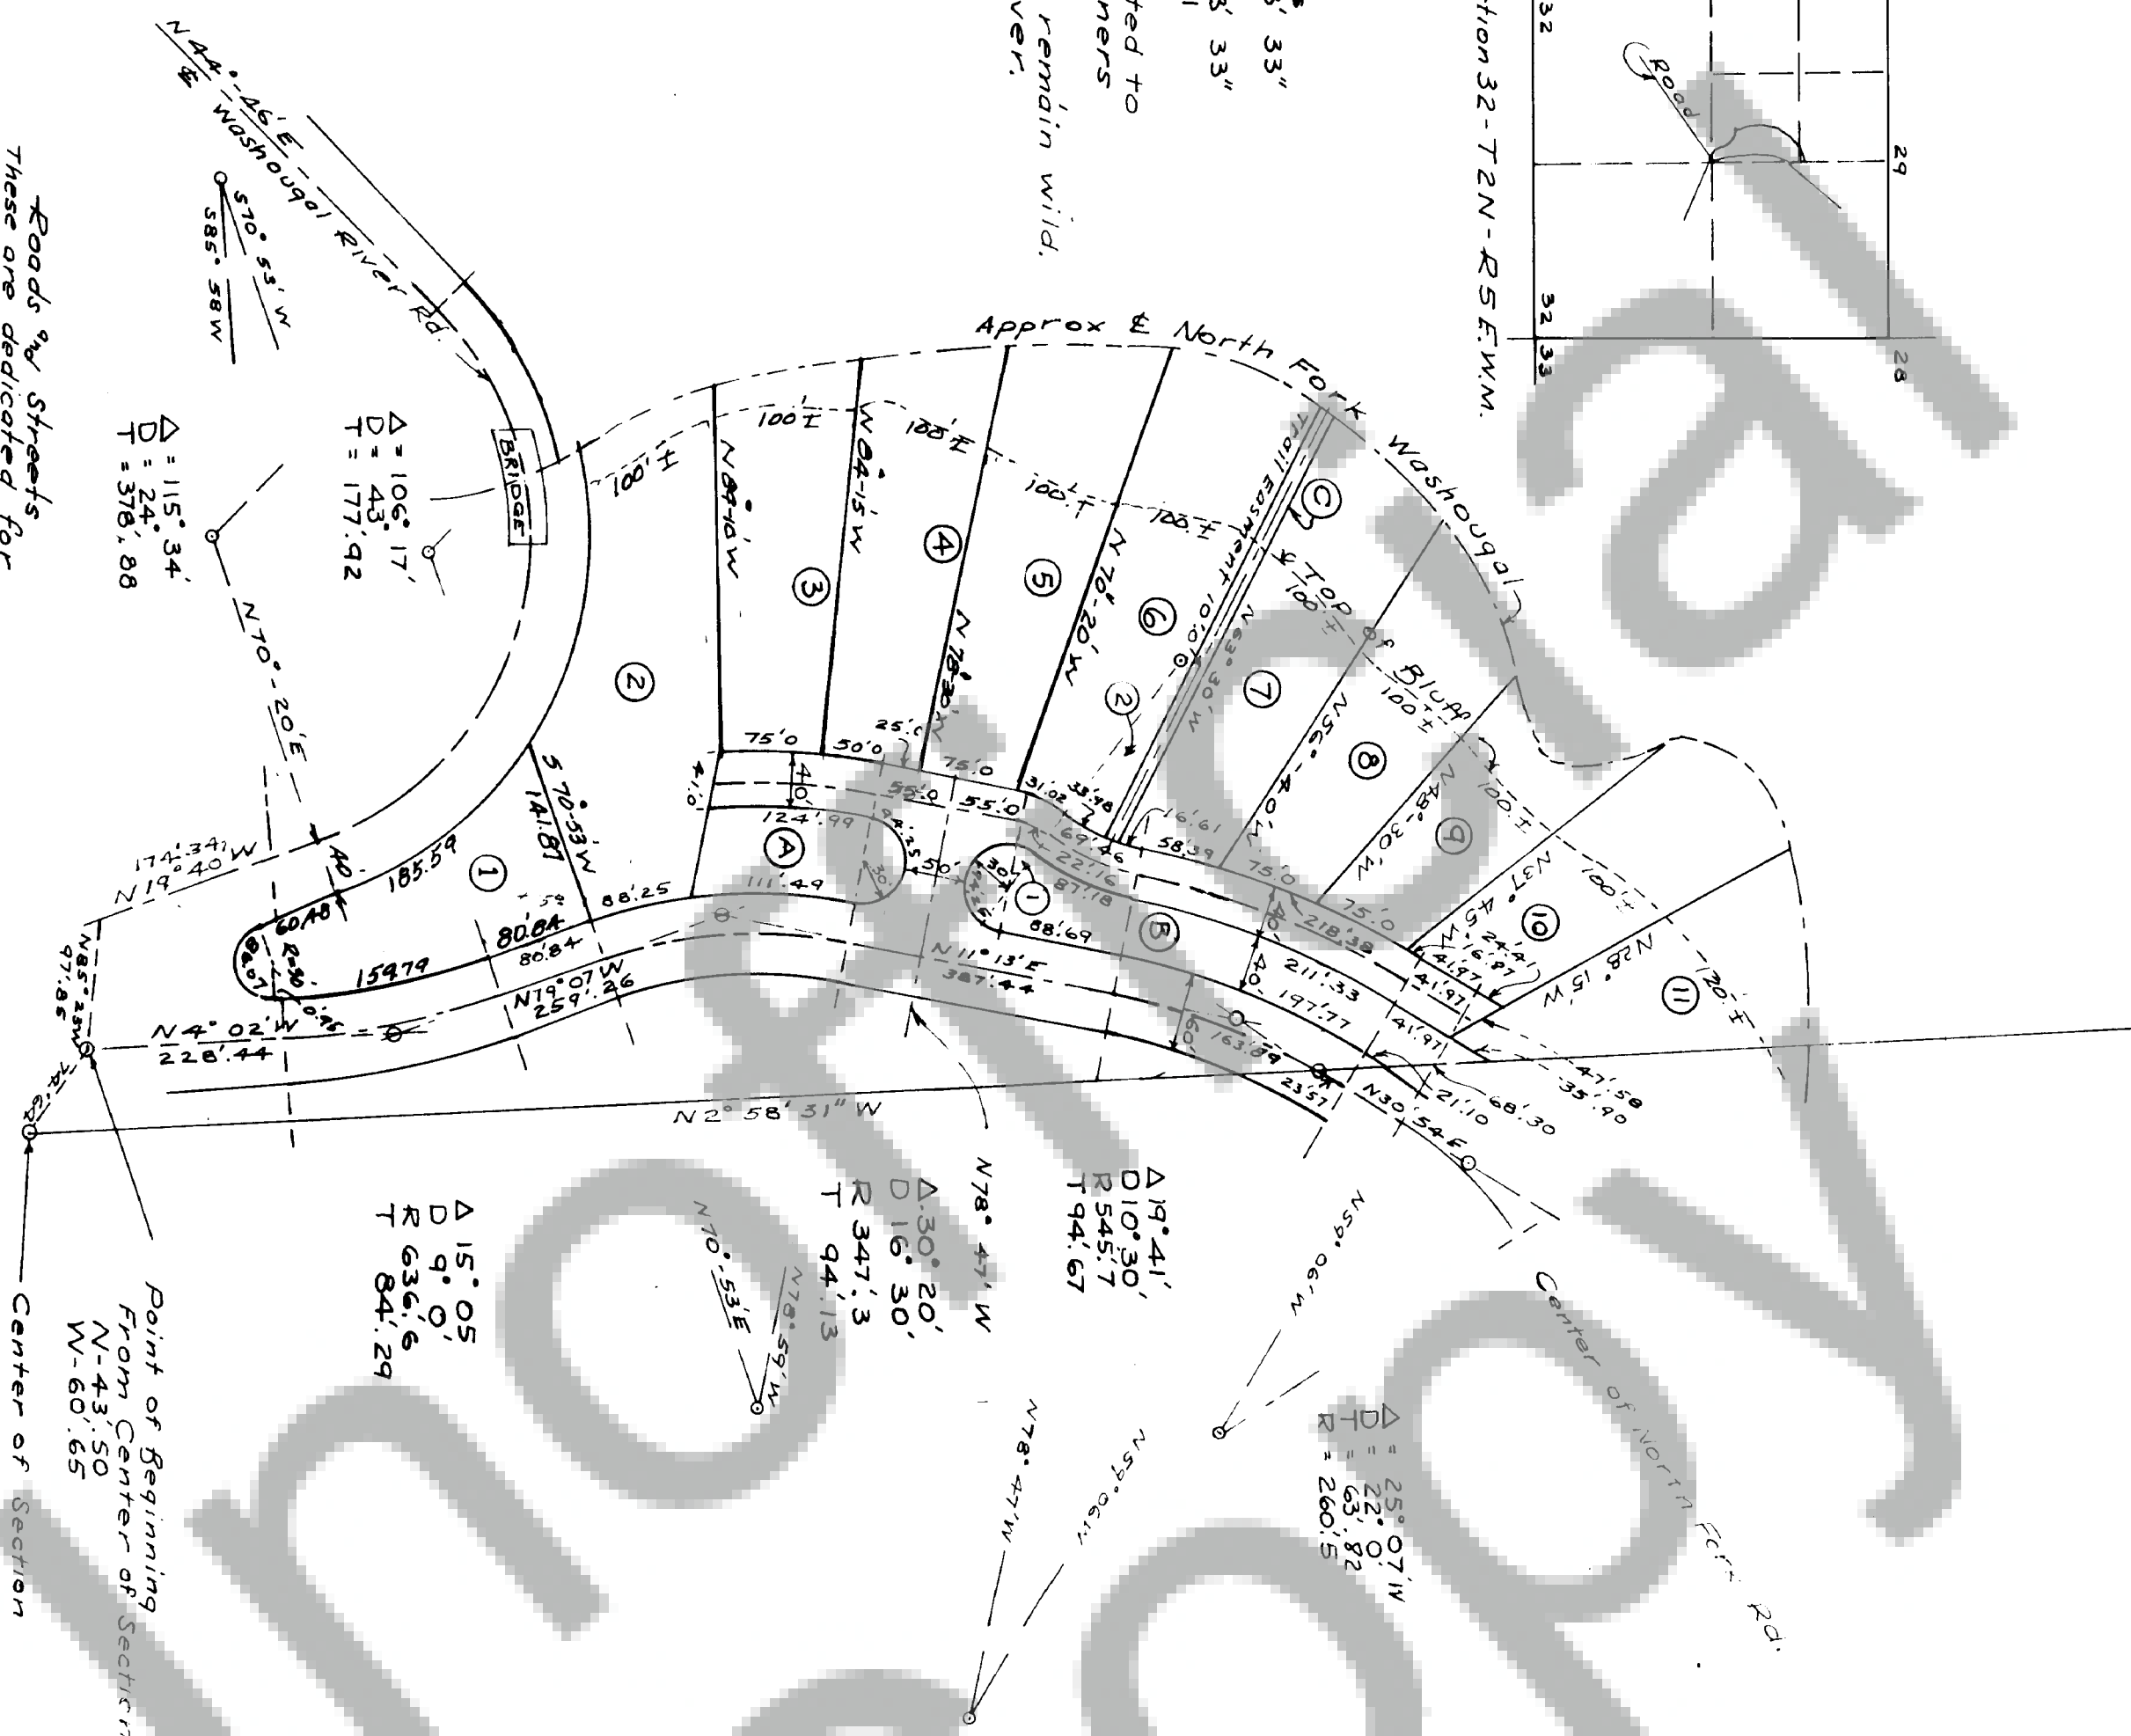

FILE INFORMATION

Filed for record at request of Shon-Tay-Rill on the 1 day of January, 1968 at 2 minutes past the clock in volume 1 of Plats page 33 records of Skamania County.

County Auditor

APPROVALS

Planning Commission

1968

County Engineer - Approve for Roads

1968

County Commissioners

1968

DESCRIPTION

A tract of land in the NW 1/4 of Section 32-T2N-R5E.W.M. particularly described as follows:
 Beginning at a point on center line on the County Road designated as "North Fork Road". Thence N85-23'W 97.85 ft to a point on the center line of the County Road designated the "Washougal River Road". Thence N19-40'W 174.34 ft to the P.C. of a 24' curve to the left. Thence along said curve 325.0 ft more or less to the center line of the stream designated "The North Fork of the Washougal River". Thence Northerly and Easterly along the center line of said stream to an intersection with the first line of the NW 1/4 of said section. Thence S2-58-31' E 370.00 ft more or less to the center line of the "North Fork Road" to a point 23.57 ft S30-54'W from the P.C. of a 10-30' curve to the left. Thence along said 10-30' curve 163.89 ft to the P.T. of said curve. Thence S11-13'W 198.64 ft to the P.C. of a 16-30' curve to the left. Thence along said curve 183.84 ft to the P.T. of said curve. Thence S19-07' E 80.84 ft to the P.C. of a 9-5' curve to the right. Thence along said curve 167.59 ft to the P.T. of the curve. Thence S4-02' E 144.15 ft to the point of beginning. Except right of way for the County Roads as follows: for the North Fork Road 30 ft Northerly from the described center line and for the Washougal River Road 40 ft Northerly from its described center line.

DEDICATION

Know all men by these presents the undersigned owners of the land hereby platted declare this plat and dedicate to the use of the public forever all roads as shown. In witness hereof we have hereunto set our hands and seal this 17 day of January, 1968

David M. O'Donnell Shirley J. Hanson
Shirley J. Hanson

ACKNOWLEDGEMENT

State of Washington } ss
 County of Skamania }
 This is to certify that on the 17th day of January, 1968 before me the undersigned notary public for the State of Washington, duly commissioned and sworn personally appeared David M. O'Donnell Shirley J. Hanson
Shirley J. Hanson
 to me known to be the individuals described in and who executed the foregoing instrument and acknowledged to me that they signed the same as their free and voluntary act for the use and purpose set forth herein.
 Notary Public in and for the State of Washington residing at Vancouver, Wash.

ENGINEER'S CERTIFICATE
 I hereby certify that the plat of described lots of "SHON-TAY-RILL" is based upon an actual survey and the distances and courses are shown thereon correctly. The corners set.
Paul H. Heston
 REGISTERED LAND SURVEYOR

TREASURER'S CERTIFICATE

I, Mildred O'Donnell, Treasurer of Skamania County, Washington hereby certify that all taxes on above platted property are fully paid including 1967.
Mildred M. O'Donnell
 SKAMANIA COUNTY TREASURER

ATTEST

G.P. Todd, County Auditor and Clerk of County Comm-
 issioners.
G.P. Todd
 day of Jan, 1968

SHON-TAY-RILL

A Plat of Property in The
 SE 1/4 of The NW 1/4
 Sec. 32-T2N-R5E.W.M.

Scale 1" = 100'

September 1967