
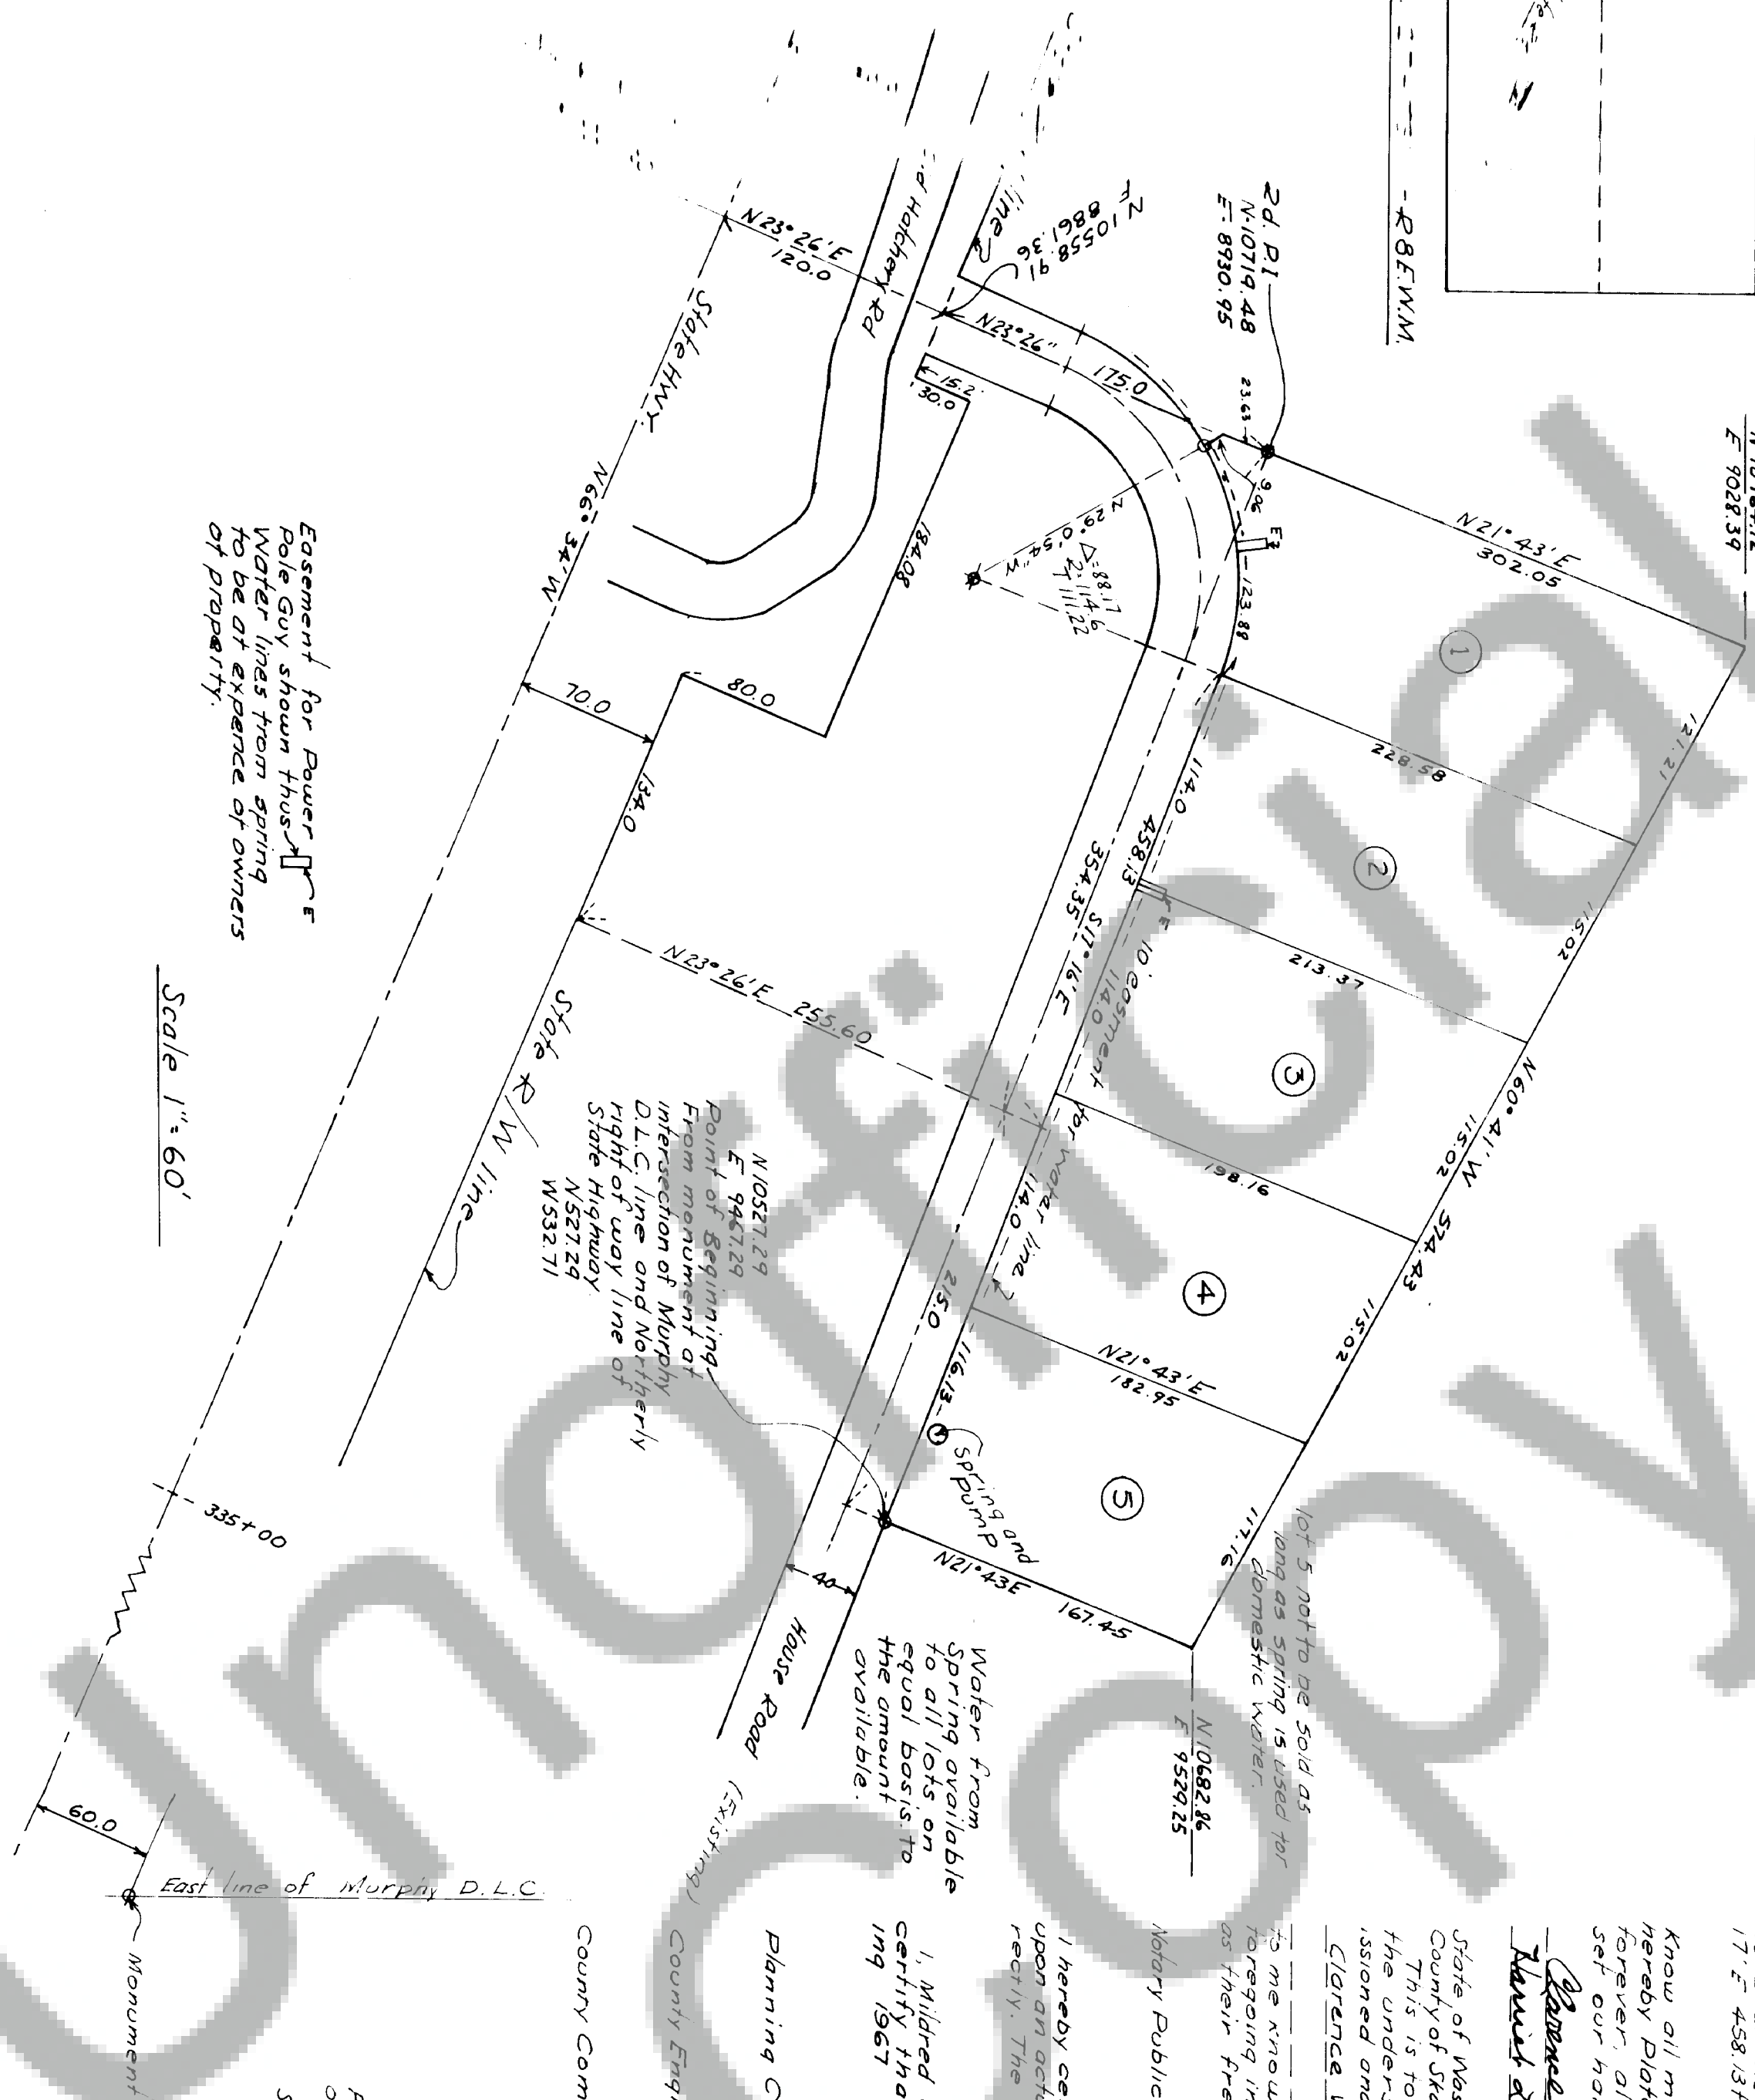


A 141

8700.0
10000.0

9000.0

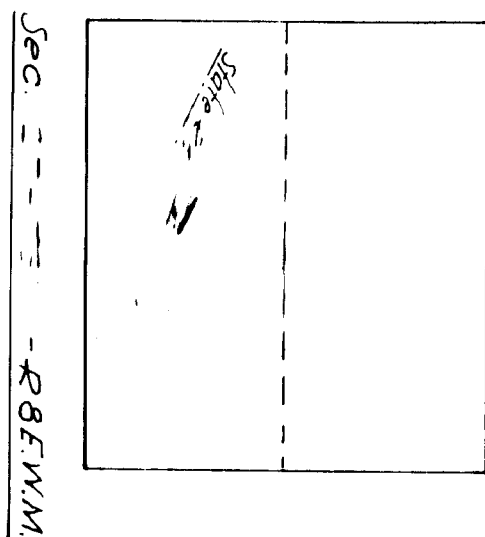

Easement for Power Pole Guy shown thus Water lines from spring to be at expense of owners of property.

Scale 1" = 60'

DESCRIPTION
A tract of land in the SW 1/4 of Sec 27-T3N-R8E.W.M. portion described as follows: Beginning of point North 527.29 ft and West 532.71 ft from a Monument of intersection of the Murphy D.L.C. claim and which point is on the Northern right of way line of the County Road described as the "House Road" and marked by an Iron Bar; Thence N 21° 43' E 167.45 ft; Thence N 60° 41' W 574.43 ft; Thence S 21° 43' W 302.05 ft to the Northern right of way line of the "House Road"; Thence North-easterly along the Northern right of way of said road and which is 45" E of the point of intersection, a distance of 135.50 ft; Thence S 68° 17' E 458.15 ft along said right of way line to the point of beginning.

DEDICATION
Know all men by these presents, the undersigned owners of the land hereby Platified declare this Plat and dedicate to the use of the public forever, all roads as shown, in witness whereof we have hereunto set our hand and seal this 16th day of January, 1968

ACKNOWLEDGEMENT
James J. Rudhe
Harriet L. Rudhe

State of Washington) ss
County of Skamania) ss
This is to certify that on the 16th day of January, 1968 before me, the undersigned, notary public for the State of Washington, duly commissioned and sworn, personally appeared
Clarence W. Rudhe, a Harriet L. Rudhe

Notary Public in and for the State of Washington, Residing at Stevenson Wash.
By Clarence W. Rudhe

ENGINEER'S CERTIFICATE
I hereby certify that the plat of described lots of "Rudhe Tracts" as shown upon an actual survey and the distances and courses shown thereon are correct. The corners set.
Dale H. O'Donnell, Registered Land Surveyor

TREASURER'S CERTIFICATE
I, Mildred O'Donnell, Treasurer of Skamania County, Washington, hereby certify that all taxes on above platified property are fully paid including 1967
Mildred O'Donnell, Treasurer

APPROVALS
Planning Commission
Gary H. Edwards - Chairman

County Engineer - Approve for Roads
Dale H. O'Donnell - Engineer
James F. Attwell - Chairman

County Commissioners
ATTEST
G.P.T.O.O., County Auditor and Clerk of County Commissioners

FILE INFORMATION
File for record of request of platified lots on the 1st day of January, 1968, of minutes past 10 o'clock in volume B of plat page 141 records of Skamania County.

County Auditor
G.P.T.O.O.

RUDHE TRACTS
PLAT OF A TRACT IN
E 1/2 OF SW 1/4 OF SEC 27-T3N-R8E.W.M.
AT HOME VALLEY
FOR MR CLARENCE RUDHE
Oct 1967