



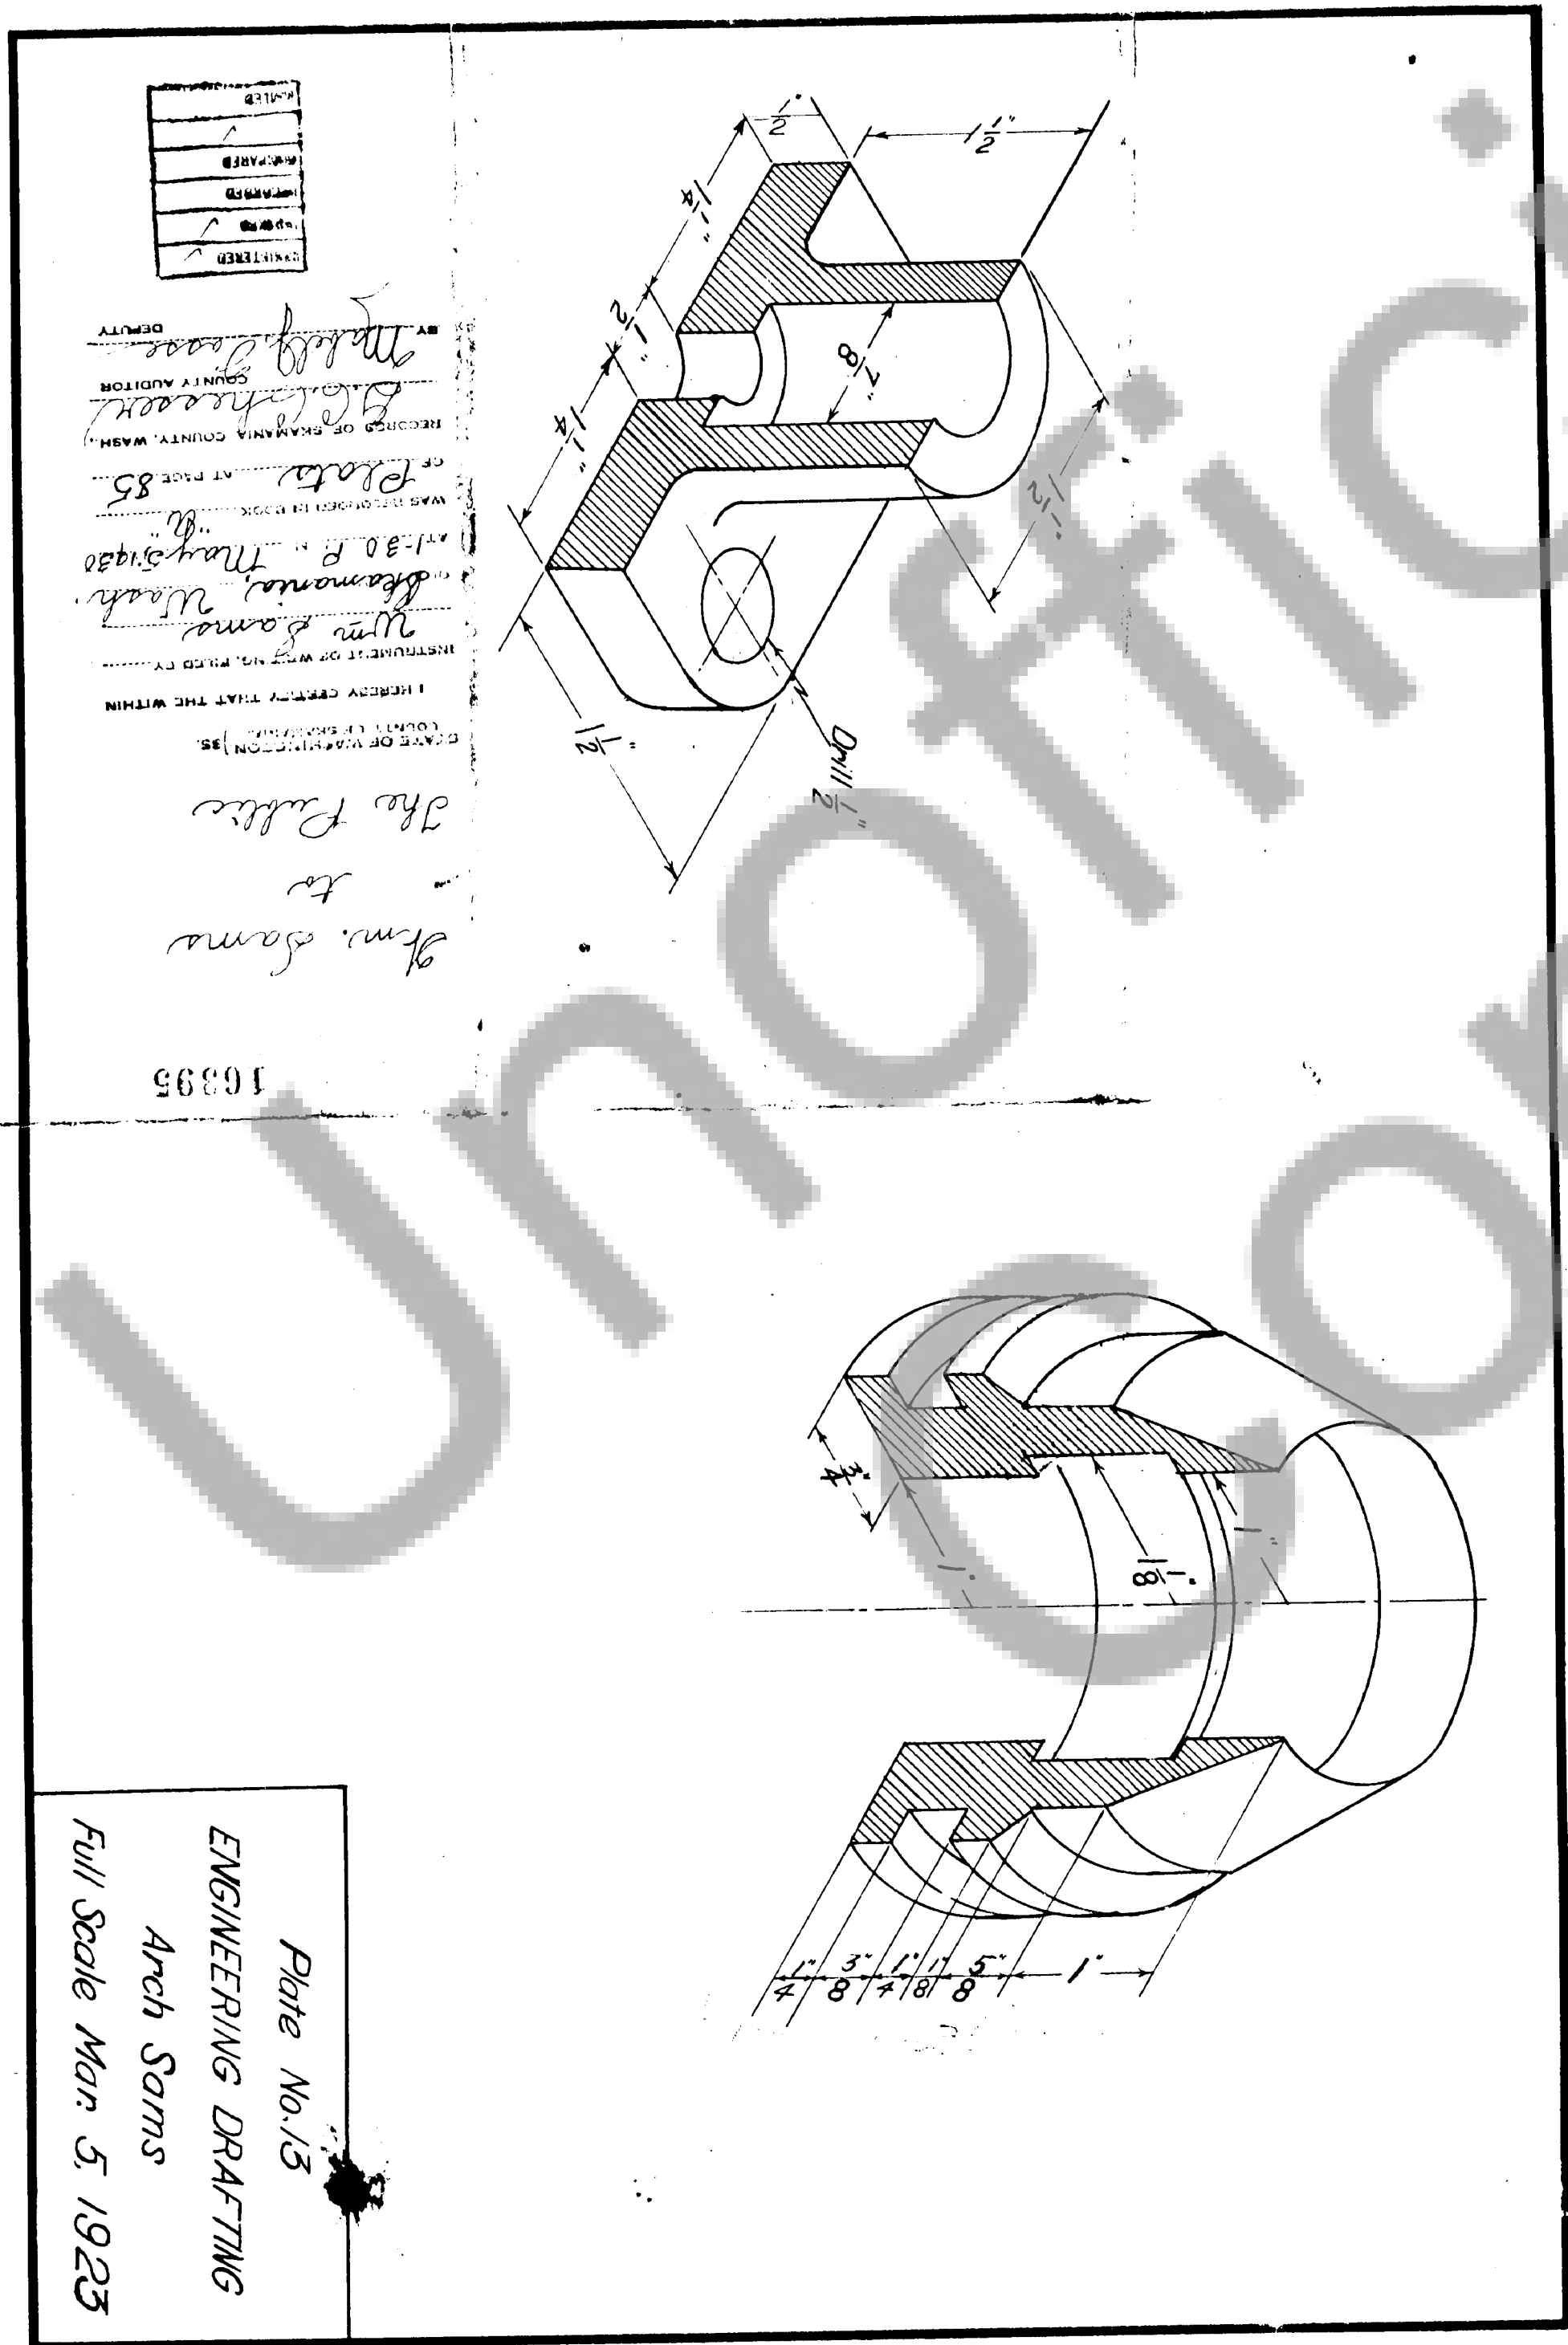

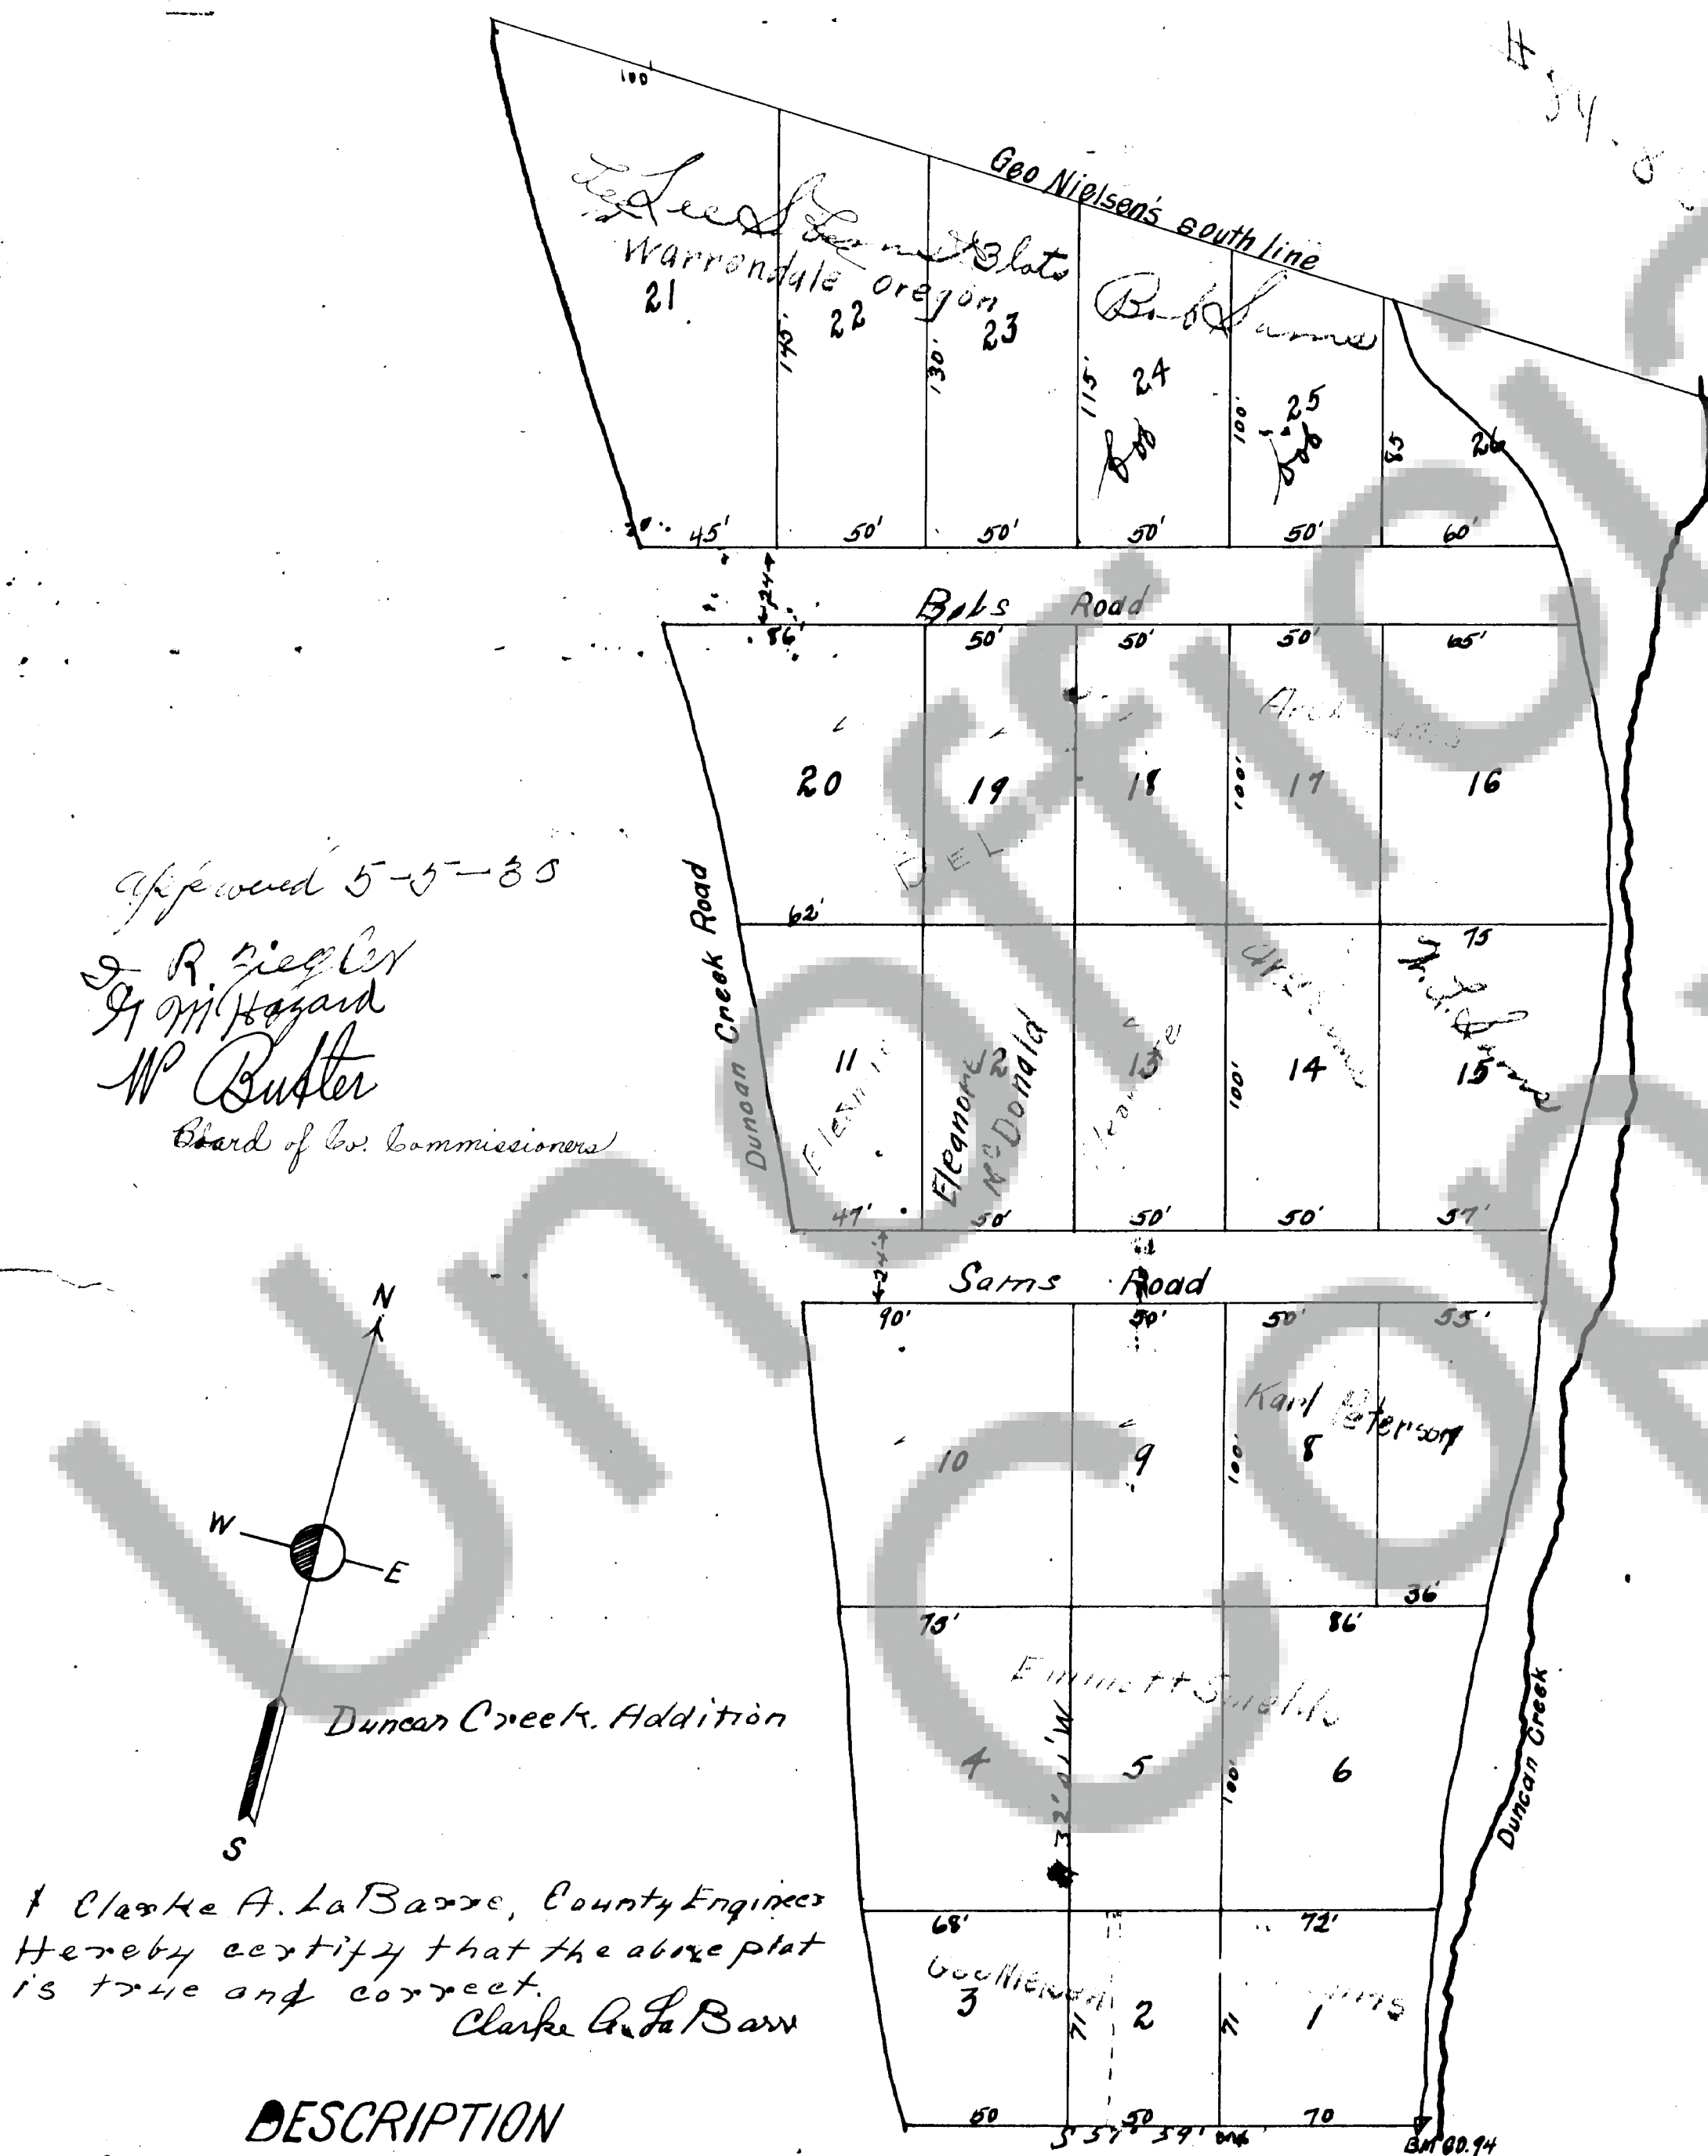

Duncan Creek Addition

#16395.

Description

Portion of NE $\frac{1}{4}$ of SW $\frac{1}{4}$ Sec. 34, Twp. 2. N. R. 6 E. W. M. Beginning at a point, 493 ft. S. and 390 ft. W. of the above Sec. 34's center, where State Road No. 8 intersects west bank of Duncan Creek. B. M. 60.94 thence northerly along bank 600 ft. more or less to Geo. Nielsen's south line, thence westerly along said line 350 ft. more or less to Duncan Creek Road thence southerly along said road 700 ft. more or less to St. Road No. 8 thence easterly along said road 170 ft. more or less to point of beginning.

Dedication

Know all Men By These presents, That Wm Sams, a single man, does hereby record the plat the attached map as Duncan Creek Addition and does dedicate to public use the roads, streets and public places thereon shown.

The boundary of said addition is as shown by the description endorsed on the attached map and the dimensions, courses and descriptions of the lots are shown and endorsed on said map.

In Testimony Whereof he has hereunto set his hand and seal this 21st day of April, 1930.

Wm. Sams

State of Washington }
County of Skamania }

I, Raymond C. Sly, a Notary Public in and for said State and County, do hereby certify that on this 21st day of April, 1930, personally appeared before me Wm Sams, a single man, who is known to me to be the individual described in and who executed the foregoing instrument as his free and voluntary act and deed.

In Witness Whereof I have hereunto set my hand and seal the day and year first above written.

(Notarial Seal)

Raymond C. Sly, Notary
Public for Washington, residing at Stevenson

Treasurer's Certificate

Feb. 17, 1930.

This is to certify that the taxes up to and including the year 1928 have been paid on the attached platted tract known as Duncan Creek Subdivision belonging to Wm Sams, and that the tax rolls show no delinquent taxes against said tracts.

A. C. Sly, Treasurer of Skamania
County

(Seal of Co. Treas)

Engineer's Certificate

I, Clarke A. LaBarre, County Engineer, hereby certify that the above plat is true and correct.

Clarke A. LaBarre

Co. Comm. approval.

Approved 5-5-30.

J. R. Ziegler

E. M. Hagar

W. Butler

Board of Co. Commissioners

Filed for record May 5, 1930 at 1-30 P.M. by Wm Sams of Skamania.

E. C. Chesson, Co. Aud.

by Mark J. Dorse, Dep.

