

19792


92

BONNEVISTA

ADDITION to NORTH BONNEVILLE
IN SEC 22 T2N R7E WM

Surveyed Nov 1933 By U. Ernest Nelson
Civil Engr.

Scale 1"=50'

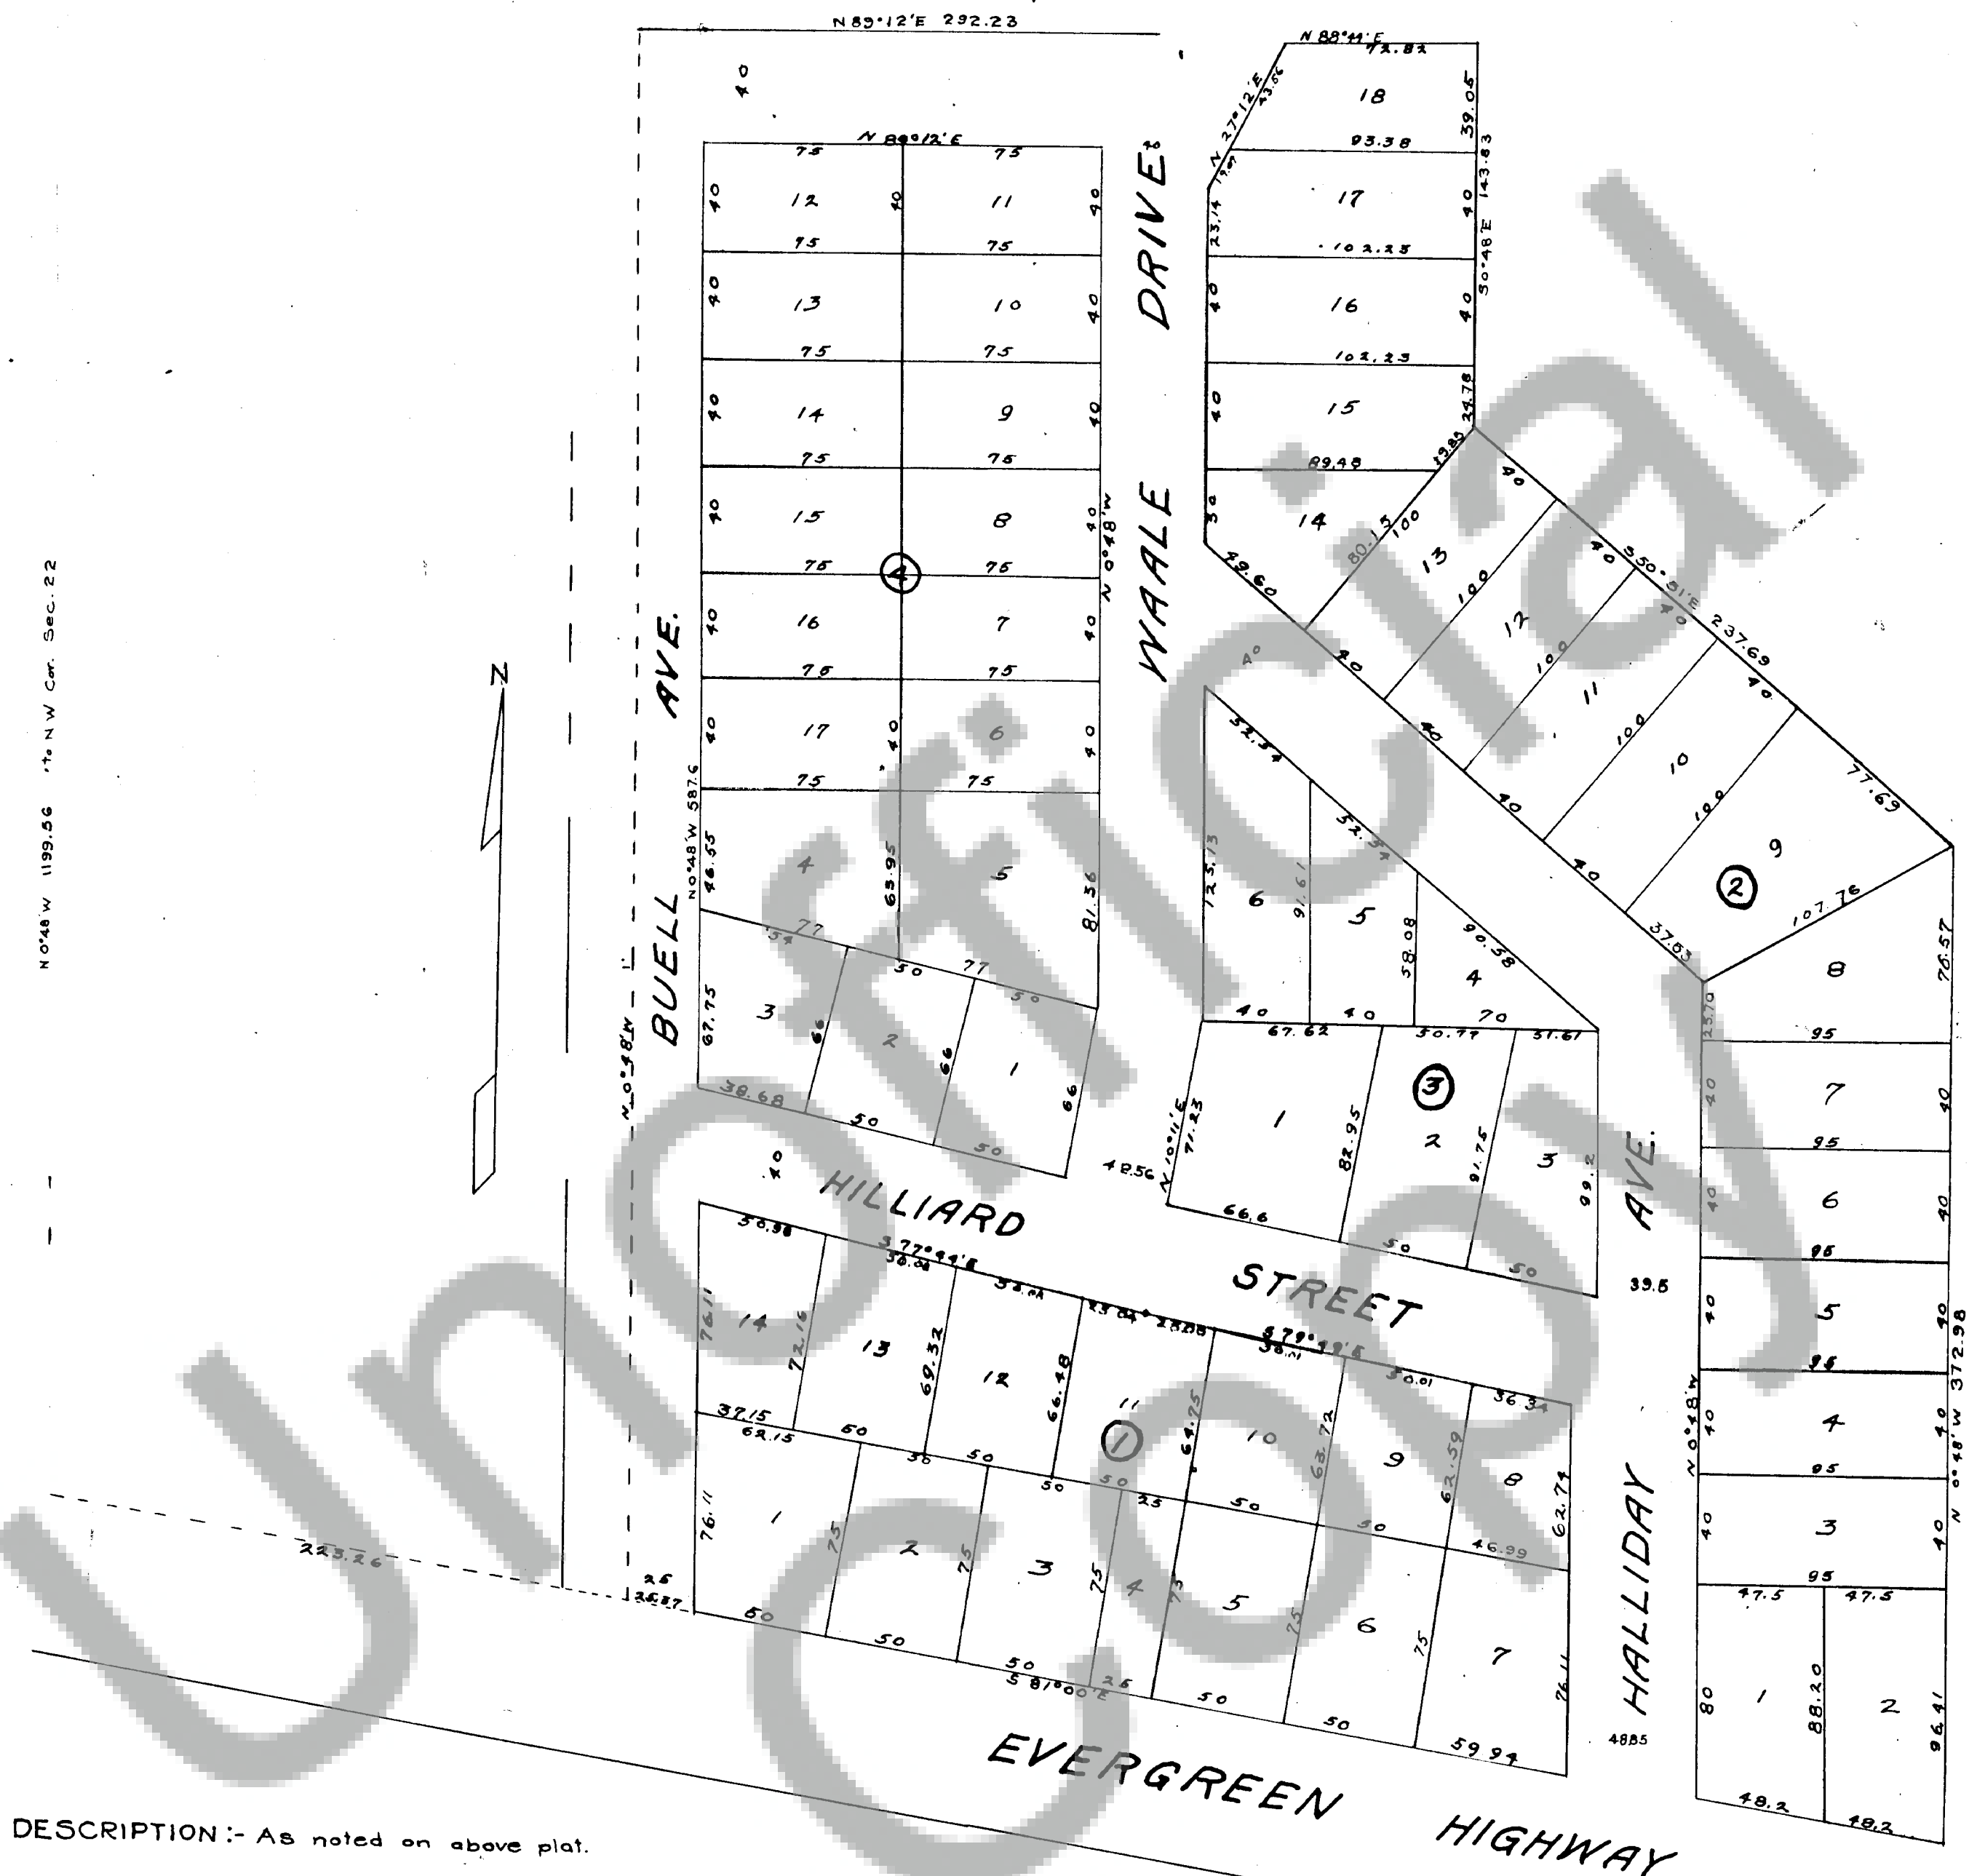

DESCRIPTION:- As noted on above plat.

19792

STATE OF WASHINGTON
COUNTY OF SKAMMIA

NOTARY PUBLIC
My Comm. 14
Exp. 8-00
Mabel J. Rose
NOTARY PUBLIC

Approved July 7th 1934

W. H. Hilliard
Bertha Hilliard
Louis Hill

County Commissioner

Know all men by these presents, that W. H. Hilliard and Bertha Hilliard, his wife, being the owners of the land above described, have caused the same to be surveyed, laid off and platted as a town-site to be known as Bonneville, and that the foregoing is a true and correct description of the premises, lots, streets and alleys thereof and that the same is hereby platted and the said streets and alleys are hereby dedicated to the use of the public.

In testimony whereof we have hereunto set our hands and seals this 7th day of July 1934.

State of Washington ss
County of Skamania

I, Raymond C. Sly, a Notary Public in and for said State do hereby certify that on this 7th day of July 1934 personally appeared before me W. H. Hilliard and Bertha Hilliard, his wife, to me known to be the individuals described in and who executed the foregoing dedication and acknowledged that they signed and sealed the same as their free and voluntary act and deed.

In testimony whereof I have hereunto set my hand and affixed my official seal this 7th day of July 1934.

Raymond C. Sly
Notary Public in Washington
Residing at Stearns, Thru

I hereby certify that taxes to this date have been paid upon the property above described. Dated July 7th 1934

County Treasurer