


100
A

41291
STATE OF WASHINGTON
COUNTY OF SKAMANIA
I HEREBY CERTIFY THAT THE WITHIN
INSTRUMENT OF WRITING, FILED BY
Al Major
OF Shedden, Wash
AT 9-15 AM Aug 11, 1950
WAS RECORDED IN BOOK A
OF Plats AT PAGE 100
RECORDS OF SKAMANIA COUNTY, WASH.
John C. MacArthur
COUNTY AUDITOR
BY E. Wood DEPUTY

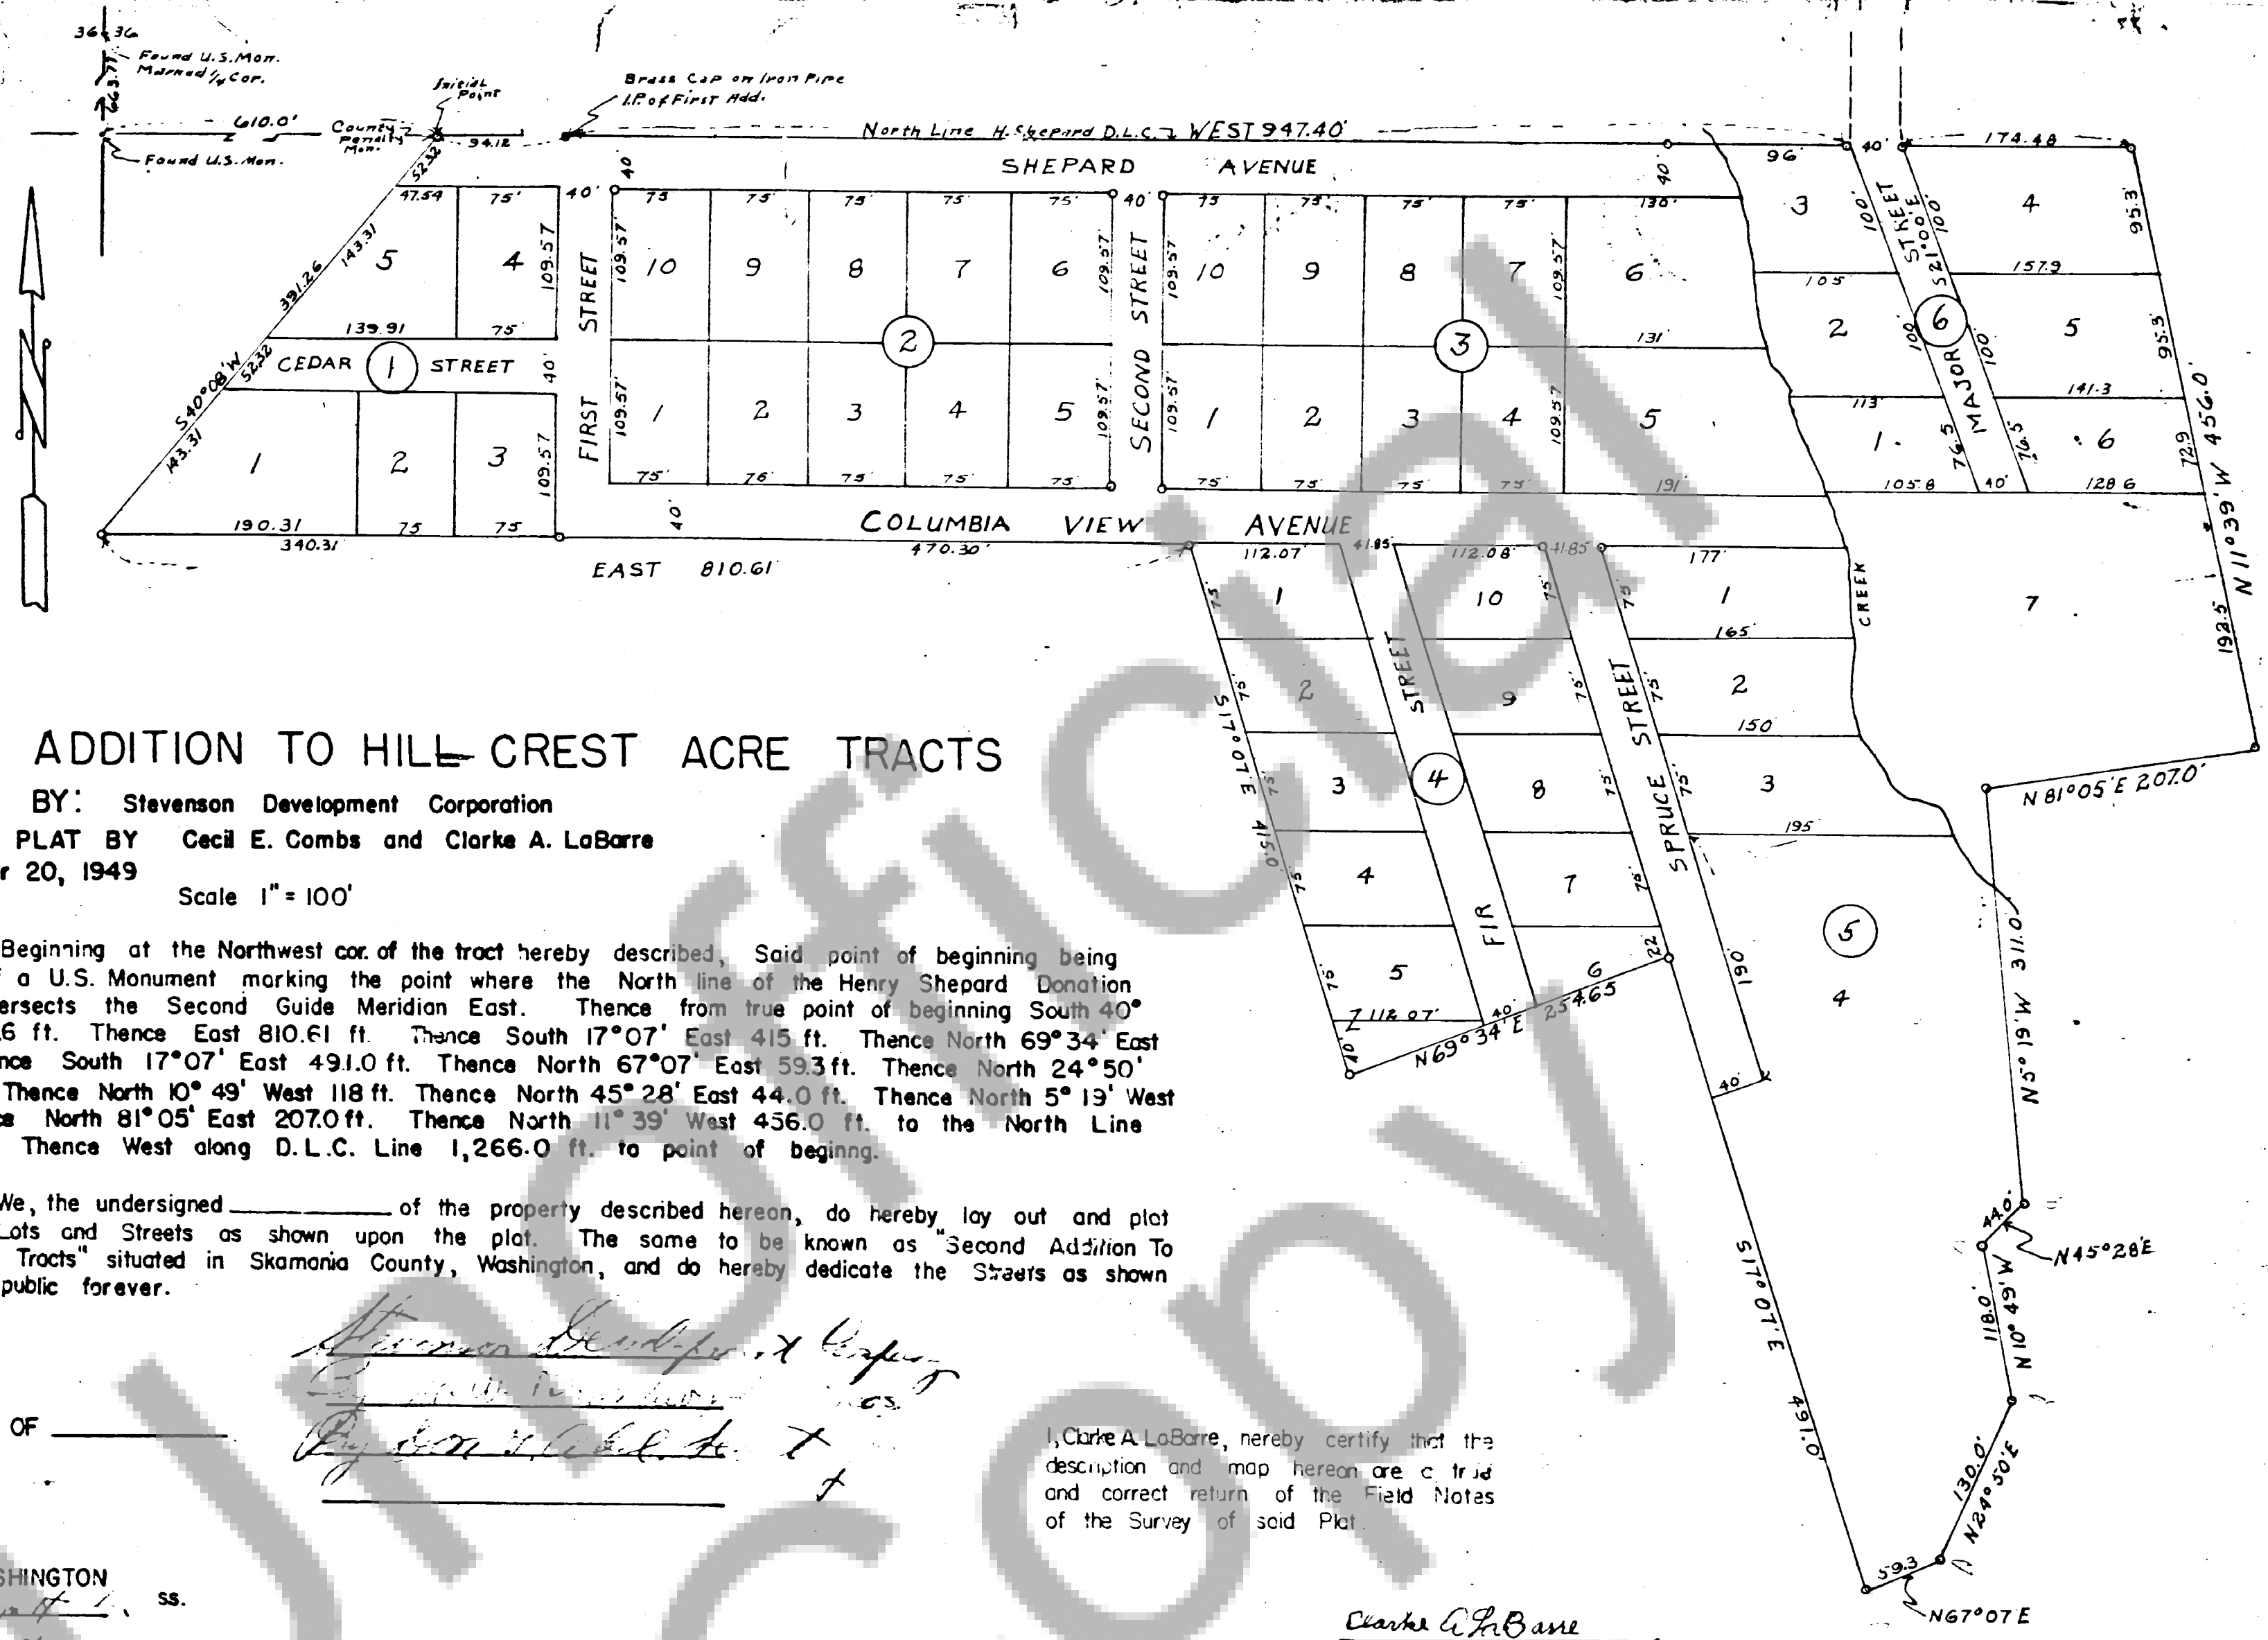

SECOND ADDITION TO HILL CREST ACRE TRACTS

SUBDIVISION BY: Stevenson Development Corporation
SURVEY AND PLAT BY Cecil E. Combs and Clarke A. LaBarre
Date December 20, 1949
Scale 1" = 100'

DESCRIPTION: Beginning at the Northwest cor. of the tract hereby described, Said point of beginning being 610 ft. East of a U.S. Monument marking the point where the North line of the Henry Shepard Donation Land Claim intersects the Second Guide Meridian East. Thence from true point of beginning South 40° 08' West 391.26 ft. Thence East 810.61 ft. Thence South 17° 07' East 415 ft. Thence North 69° 34' East 254.65 ft. Thence South 17° 07' East 491.0 ft. Thence North 67° 07' East 593 ft. Thence North 24° 50' East 130 ft. Thence North 10° 49' West 118 ft. Thence North 45° 28' East 44.0 ft. Thence North 5° 13' West 311.0 ft. Thence North 81° 05' East 207.0 ft. Thence North 11° 39' West 456.0 ft. to the North Line of said D.L.C. Thence West along D.L.C. Line 1,266.0 ft. to point of beginning.

DEDICATION: We, the undersigned _____ of the property described hereon, do hereby lay out and plat the same into Lots and Streets as shown upon the plat. The same to be known as "Second Addition To Hill Crest Acre Tracts" situated in Skamania County, Washington, and do hereby dedicate the Streets as shown therein to the public forever.

SIGNATURE OF _____
Stevenson Development Corporation
Cecil E. Combs
Clarke A. LaBarre

I, Clarke A. LaBarre, hereby certify that the description and map hereon are correct and correct return of the Field Notes of the Survey of said Plat.

Clarke A. LaBarre
Registered Engineer

STATE OF WASHINGTON
County of Skamania, ss.

On this 11 day of August, 1950 before me personally appeared Stevenson Development Corporation and Cecil E. Combs to me known to be the President and Secretary of the Corporation that executed the foregoing instrument, and acknowledged said instrument to be the free and voluntary act and deed of said Corporation, for the uses and purposes therein mentioned, and on oath stated that Stevenson Development Corporation authorized to execute said instrument and that the seal affixed is the Corporate seal of said Corporation.

Given under my hand and official seal the day and year last above written.

Notary Public in and for the State of Washington
residing at Skamania County

I hereby certify that there are no unpaid taxes or assessments levied against the property described on the above plat as of August 10, 1950.
John C. MacArthur
Treasurer of Skamania County

APPROVED BY:
Chairman, Board of County Commissioners
Commissioner
Commissioner
County Engineer

ATTEST:
Dated this _____ day of _____ 1950

Clerk of the Board