

DECLARATION

[illegible]

ACKNOWLEDGEMENT

State of Oregon }
County of Multnomah } S.S.

On this 1st day of March 1953, before me, the undersigned, a Notary Public in and for said State, personally appeared Minnie Lange, Ethel W. Lange, Lucie Lange, Peter Demisson and George DePeters, to me known to be the individuals described in and who executed the within instrument, and I acknowledged that they signed and sealed the same as their free and voluntary act and deed for the uses and purposes therein mentioned.

In witness whereof, I have hereunto set my hand and affixed my official seal this day and year first above written.

including 1953 have been paid
for record this day of _____

Henry Paulding for the State of Oregon
Residing at Portland
My Commission Expires _____
Made public by _____
County Treasurer _____
_____ June 2, 1893
_____ 1893
John C. McArthur by J. Pauline Deputy
County Auditor

John P. Webster, Jr. is Treasurer, Secretary
Country Auditor

PLAT OF
LANGE'S HOMESTEAD
LOCATED IN
NE $\frac{1}{4}$ OF SE $\frac{1}{4}$ OF SECTION 16 T.9N. R.5E. W.M.
SKAMANIA COUNTY WASHINGTON
SCALE 1"=100'
MAY 1953

SURVEYORS CERTIFICATE



St. Louis, Missouri

[illegible]

Alden D. Jones
5015005

Residing at Kelso Washington
My commission expires 1-12-57

My comm. expires 1-12-59

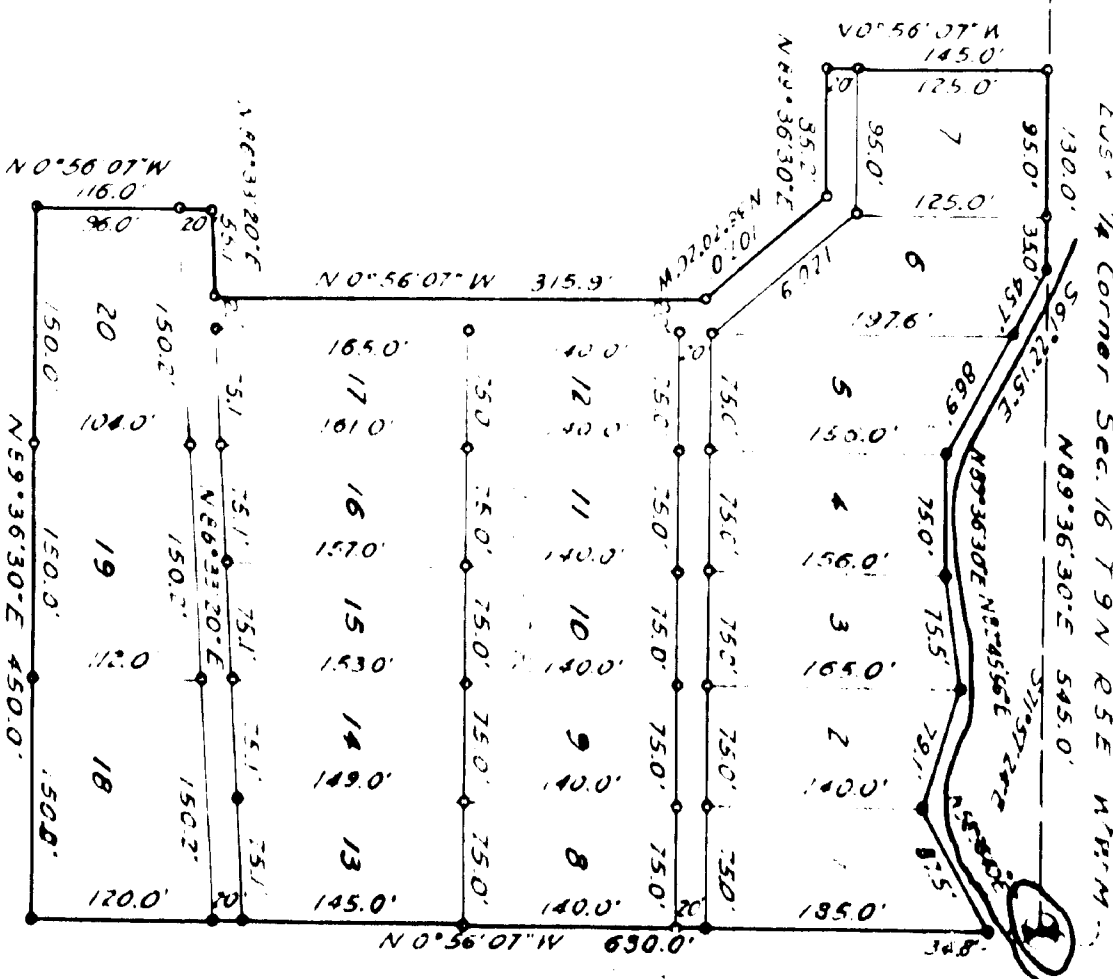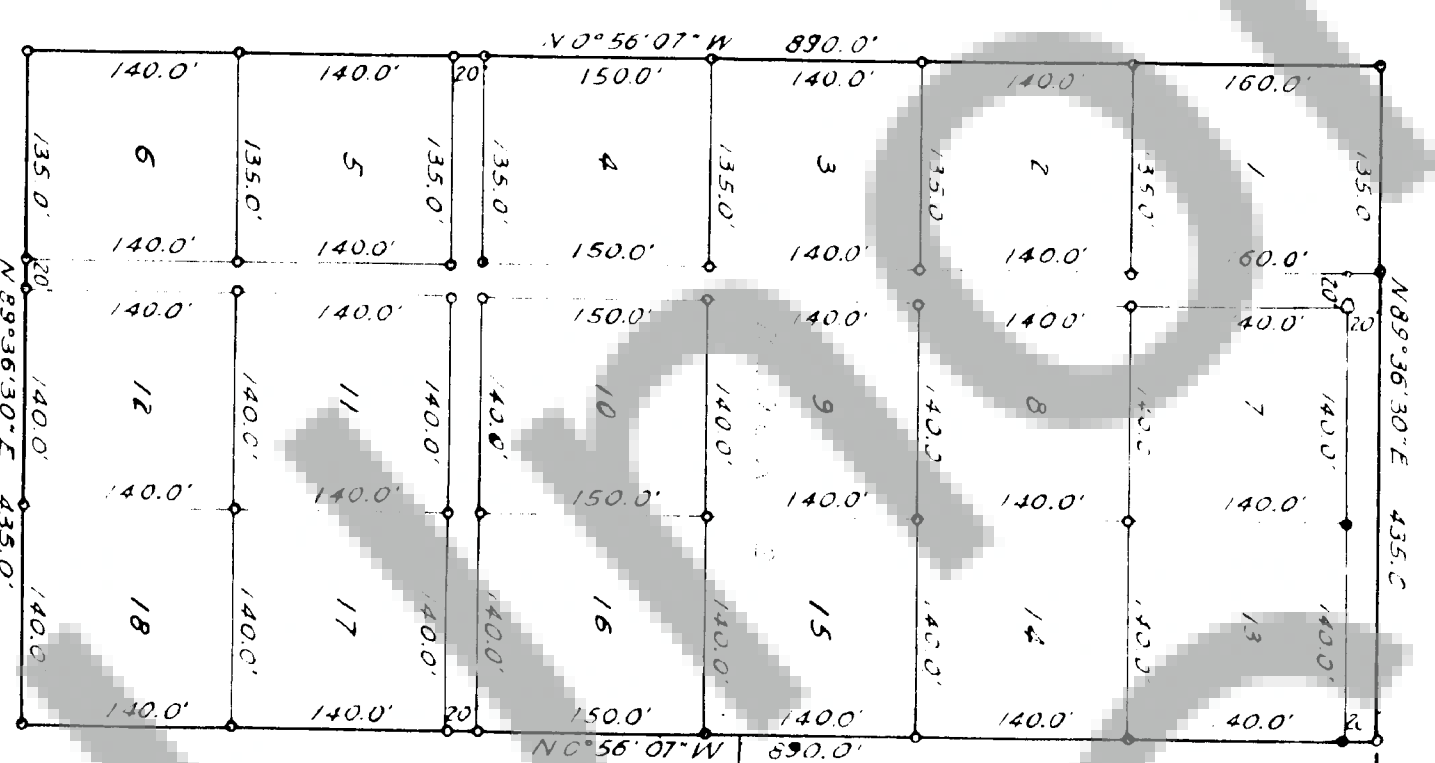

APPROVED this 21st day of _____ 1955

John R. McDonald Chairman
County Commission
Mr. McDonald
County Commissioner
County Commissioner
John C. Blackley
County Engineer
County Engineer

John C. Wacker
City Engineer,
City of Boonville
Boonville, Indiana