

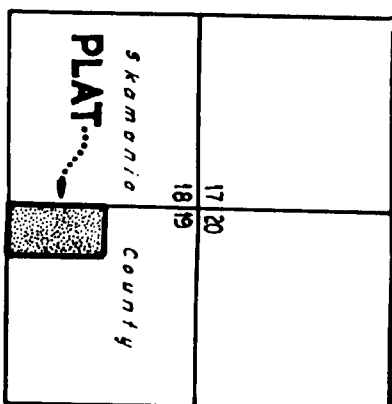


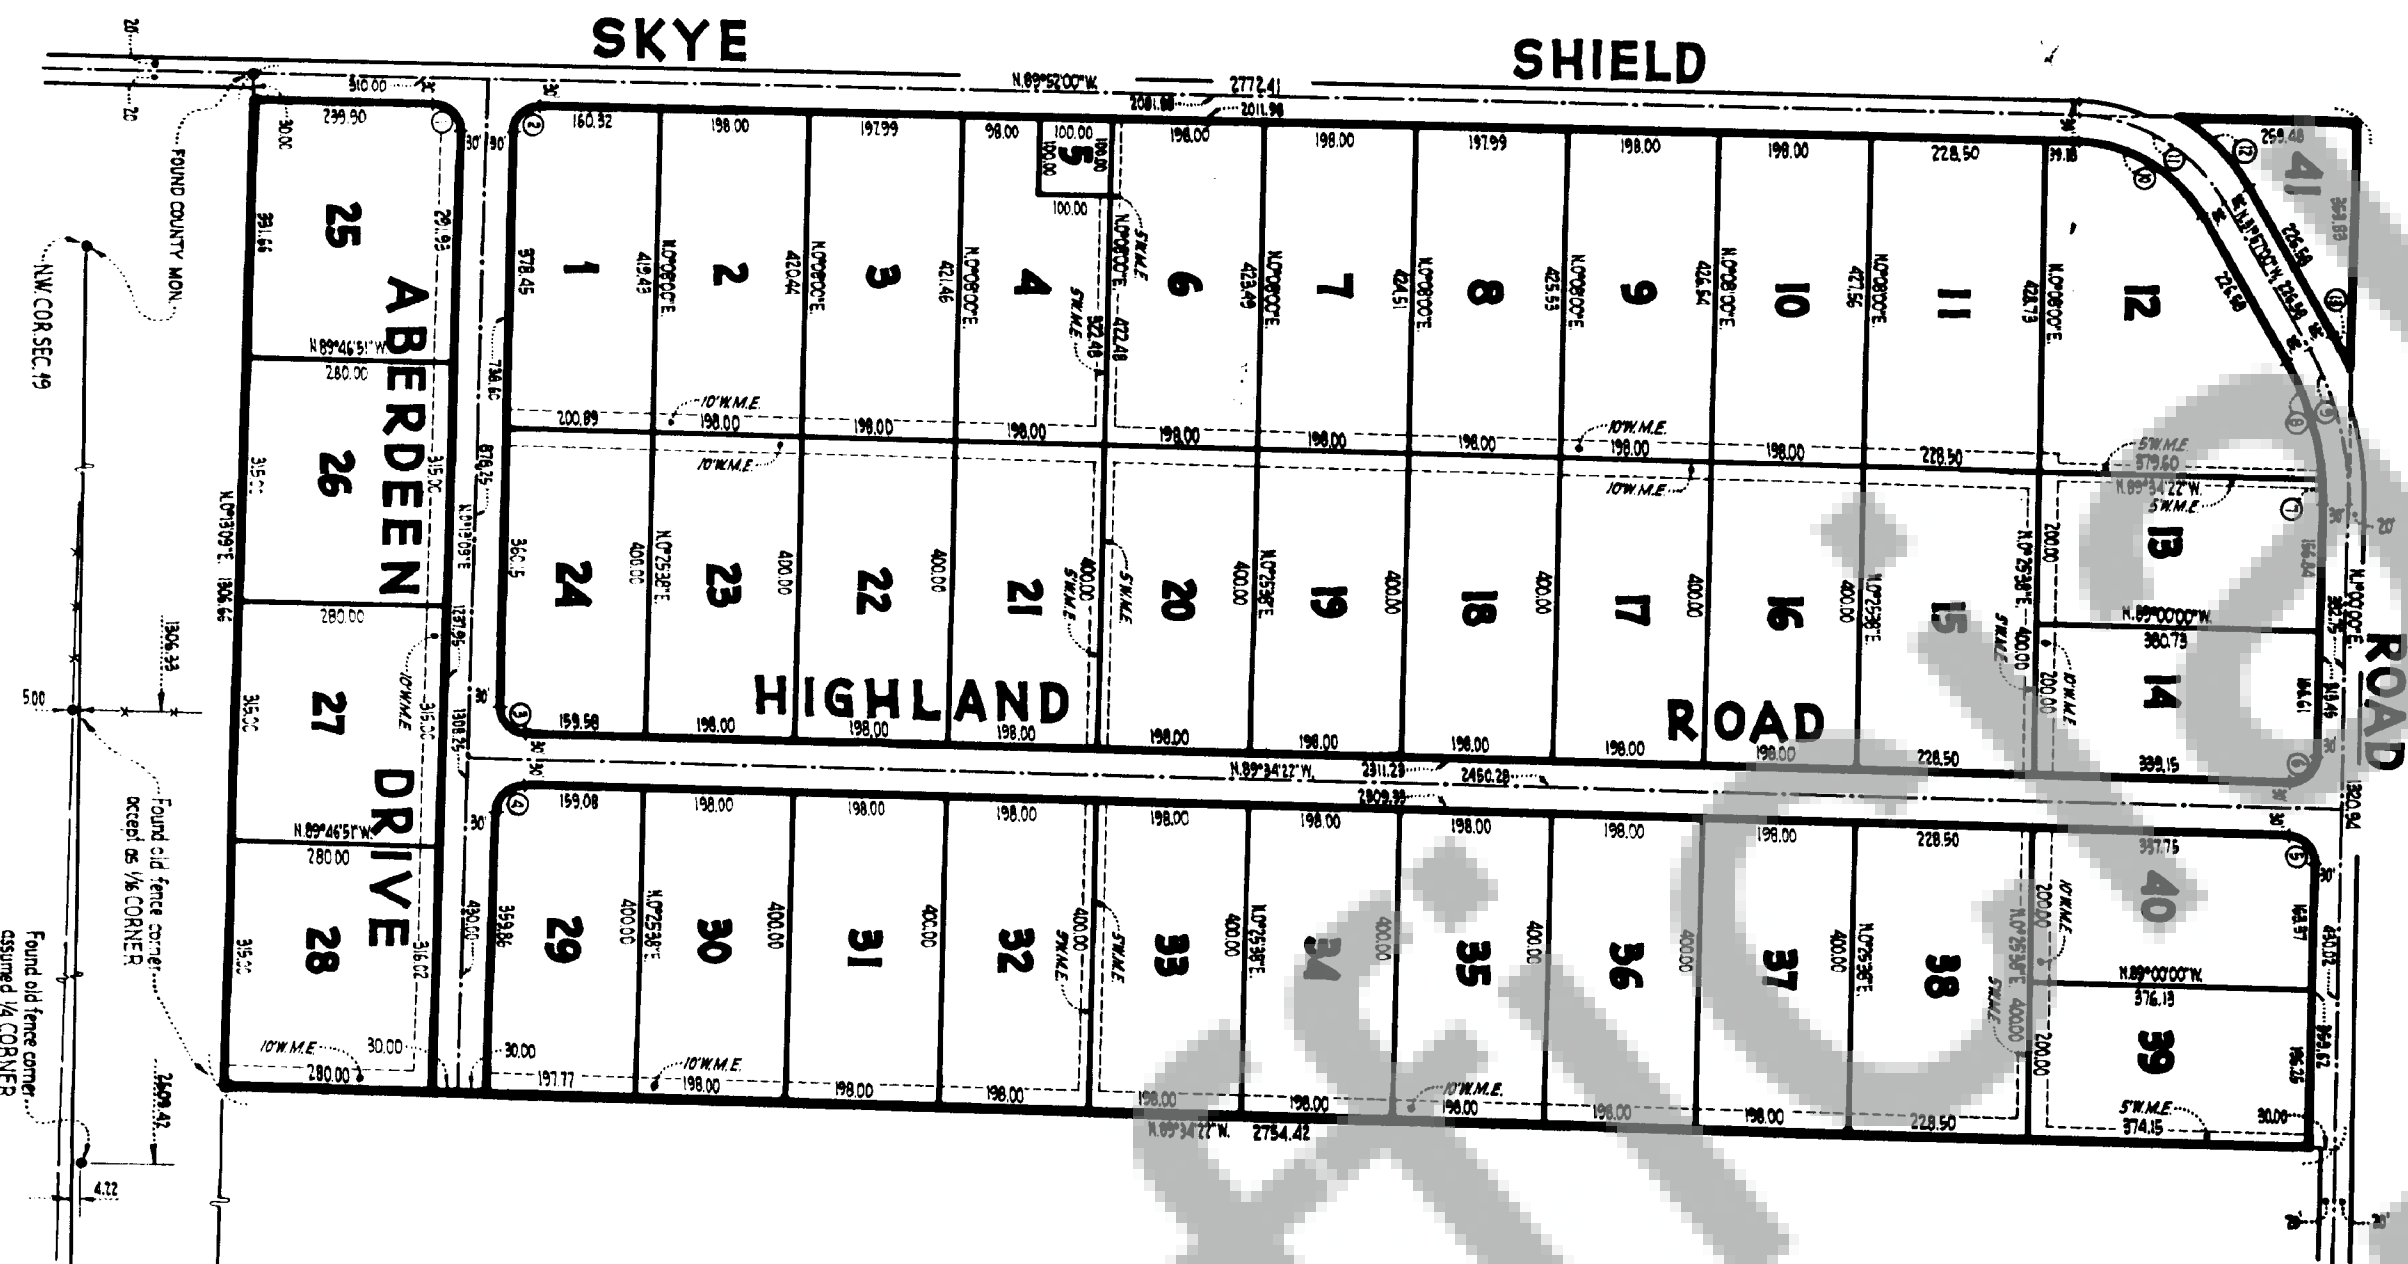

CLARK COUNTY
SECTION 19, T2N, R5E, W1M

CURVE DATA				
NO.	DELTA	LENGTH	RADIUS	SEMI-TANGENT

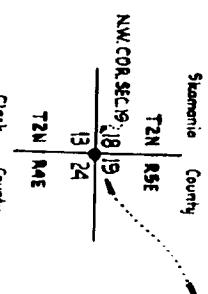

NOTES
A well and water system will be constructed by the developer.
W.M.E. - Indicates Water Main Easement.
Lot No. 5 reserved for Water System.
Roads shown are dedicated for right of way only.

ENGINEER'S CERTIFICATE
I hereby certify that the plat of described lot of "SKAMANIA HIGHLANDS" is based upon an actual survey and the distances and courses are shown thereon correctly. The corners are shown thereon correctly.



REGISTERED LAND SURVEYOR

TREASURER'S CERTIFICATE
I, Michael O'Donnell, Treasurer of Skamania County, Washington, hereby certify that all taxes on above platted property are fully paid including 1968.

SKAMANIA COUNTY TREASURER

APPROVAL
Planning Commission: *[Signature]* 1968
County Engineer, Approved for Roads: *[Signature]* 1968
County Commissioners: *[Signature]* 1968

ATTEST
GRATUOUS - COUNTY AUDITOR AND CLERK
of COUNTY COMMISSIONERS
JAMES F. ATTELL - CLERK
1968

FILE INFORMATION
Filed for record at the request of *[Signature]*, 1968, at 2:55 minutes past 11 on the 27 day of *[Month]*, 1968, of 25 minutes past 11 o'clock in the *[Volume]* *[Page]* of Plats of Page 140, record of Skamania County.

COUNTY AUDITOR

DESCRIPTION
Government Lot 1 (being also described as the NW 1/4 of the NW 1/4 and the NE 1/4 of the NW 1/4, Section 19, T2N, R5E of the Willamette Meridian and being more particularly described as follows: Beginning at a County monument set in the E of the existing County Road of the NW corner of Section 19, T2N, R5E, W1M, Thence running along the E and its easterly prolongation of said County Road, S89°59'50"E 2751.13 to a point; Thence running along the northerly prolongation of said E and the E of said County Road, S09°00'00"W 1823.66 to a point. Thence along an old existing fence line N89°59'52"E 2751.27 to an existing fence corner. Thence along an old existing fence line N09°00'00"E 1803.34 to the point of beginning.

DEDICATION
Know all men by these presents that the undersigned owners of the land hereby reported declare this report and dedicate to the use of the public forever all roads as shown. In witness whereof we hereunto set our hands and seal this 27 day of *[Month]*, 1967.

ACKNOWLEDGEMENT
STATE OF CALIFORNIA, ss.
County of Santa Clara
This is to certify that on the 27 day of *[Month]*, 1967, before me the undersigned notary public in and for the State of California, duly commissioned and sworn personally appeared: *[Signatures]*
Patricia A. Seymour and Robert M. Halsey and Rosalyn M. Halsey
to me known to be the individuals described in and who executed the foregoing instrument and acknowledged to me that they signed the same as their free and voluntary act and for the use and purpose set forth herein.

By *[Signature]* Notary
NATHAN S. MARTIN
NOTARY PUBLIC IN AND FOR THE STATE OF CALIFORNIA
My Commission Expires 10 October 1967.

SKAMANIA HIGHLANDS
BEING A-- OF GOVERNMENT LOT 1 BEING ALSO DESCRIBED AS THE NW 1/4 OF THE NW 1/4 AND --E NE 1/4 OF THE NW 1/4, SECTION 19, T2N, R5E OF THE WILLAMETTE MERIDIAN AND LYING ENTIRELY WITHIN
COUNTY OF SKAMANIA, STATE OF WASHINGTON
SCALE 1"=200'
OCTOBER, 1967