


WIND RIVER VIEW SUBDIVISION

SW 1/4 SECTION 27 T3N, R8E, W.M.

Legal Description of Entire Parcel Being Divided

A Tract of land located in the Section 27, Township 3 North, Range 8 East W.M. being a part of the William M. Murphy D.L.C. No. 37, more particularly described as follows:

Beginning at a point marked by an iron pipe, said point being 1774.82 feet North and 1329.39 feet West of the intersection of the East line of the William M. Murphy D.L.C. No. 37 and the South line of Section 27, Township 3 North, Range 8 East W.M.; Thence from said P.O.B. South 59°38' East, 123.30 feet; Thence South 60°41' East, 300 feet; Thence North 29°19' East, 184.40 feet; Thence North 59°51'32" West, 144.45 feet; Thence North 46°42'49" West, 89.14 feet; Thence South 42°12'10" West, 23.0 feet; Thence North 62°08'57" West, 169.21 feet; Thence South 27°59'40" West, 30.0 feet; Thence South 83°11'32" West, 83.68 feet; Thence South 00°17' West, 109.00 feet To the Point of Beginning.

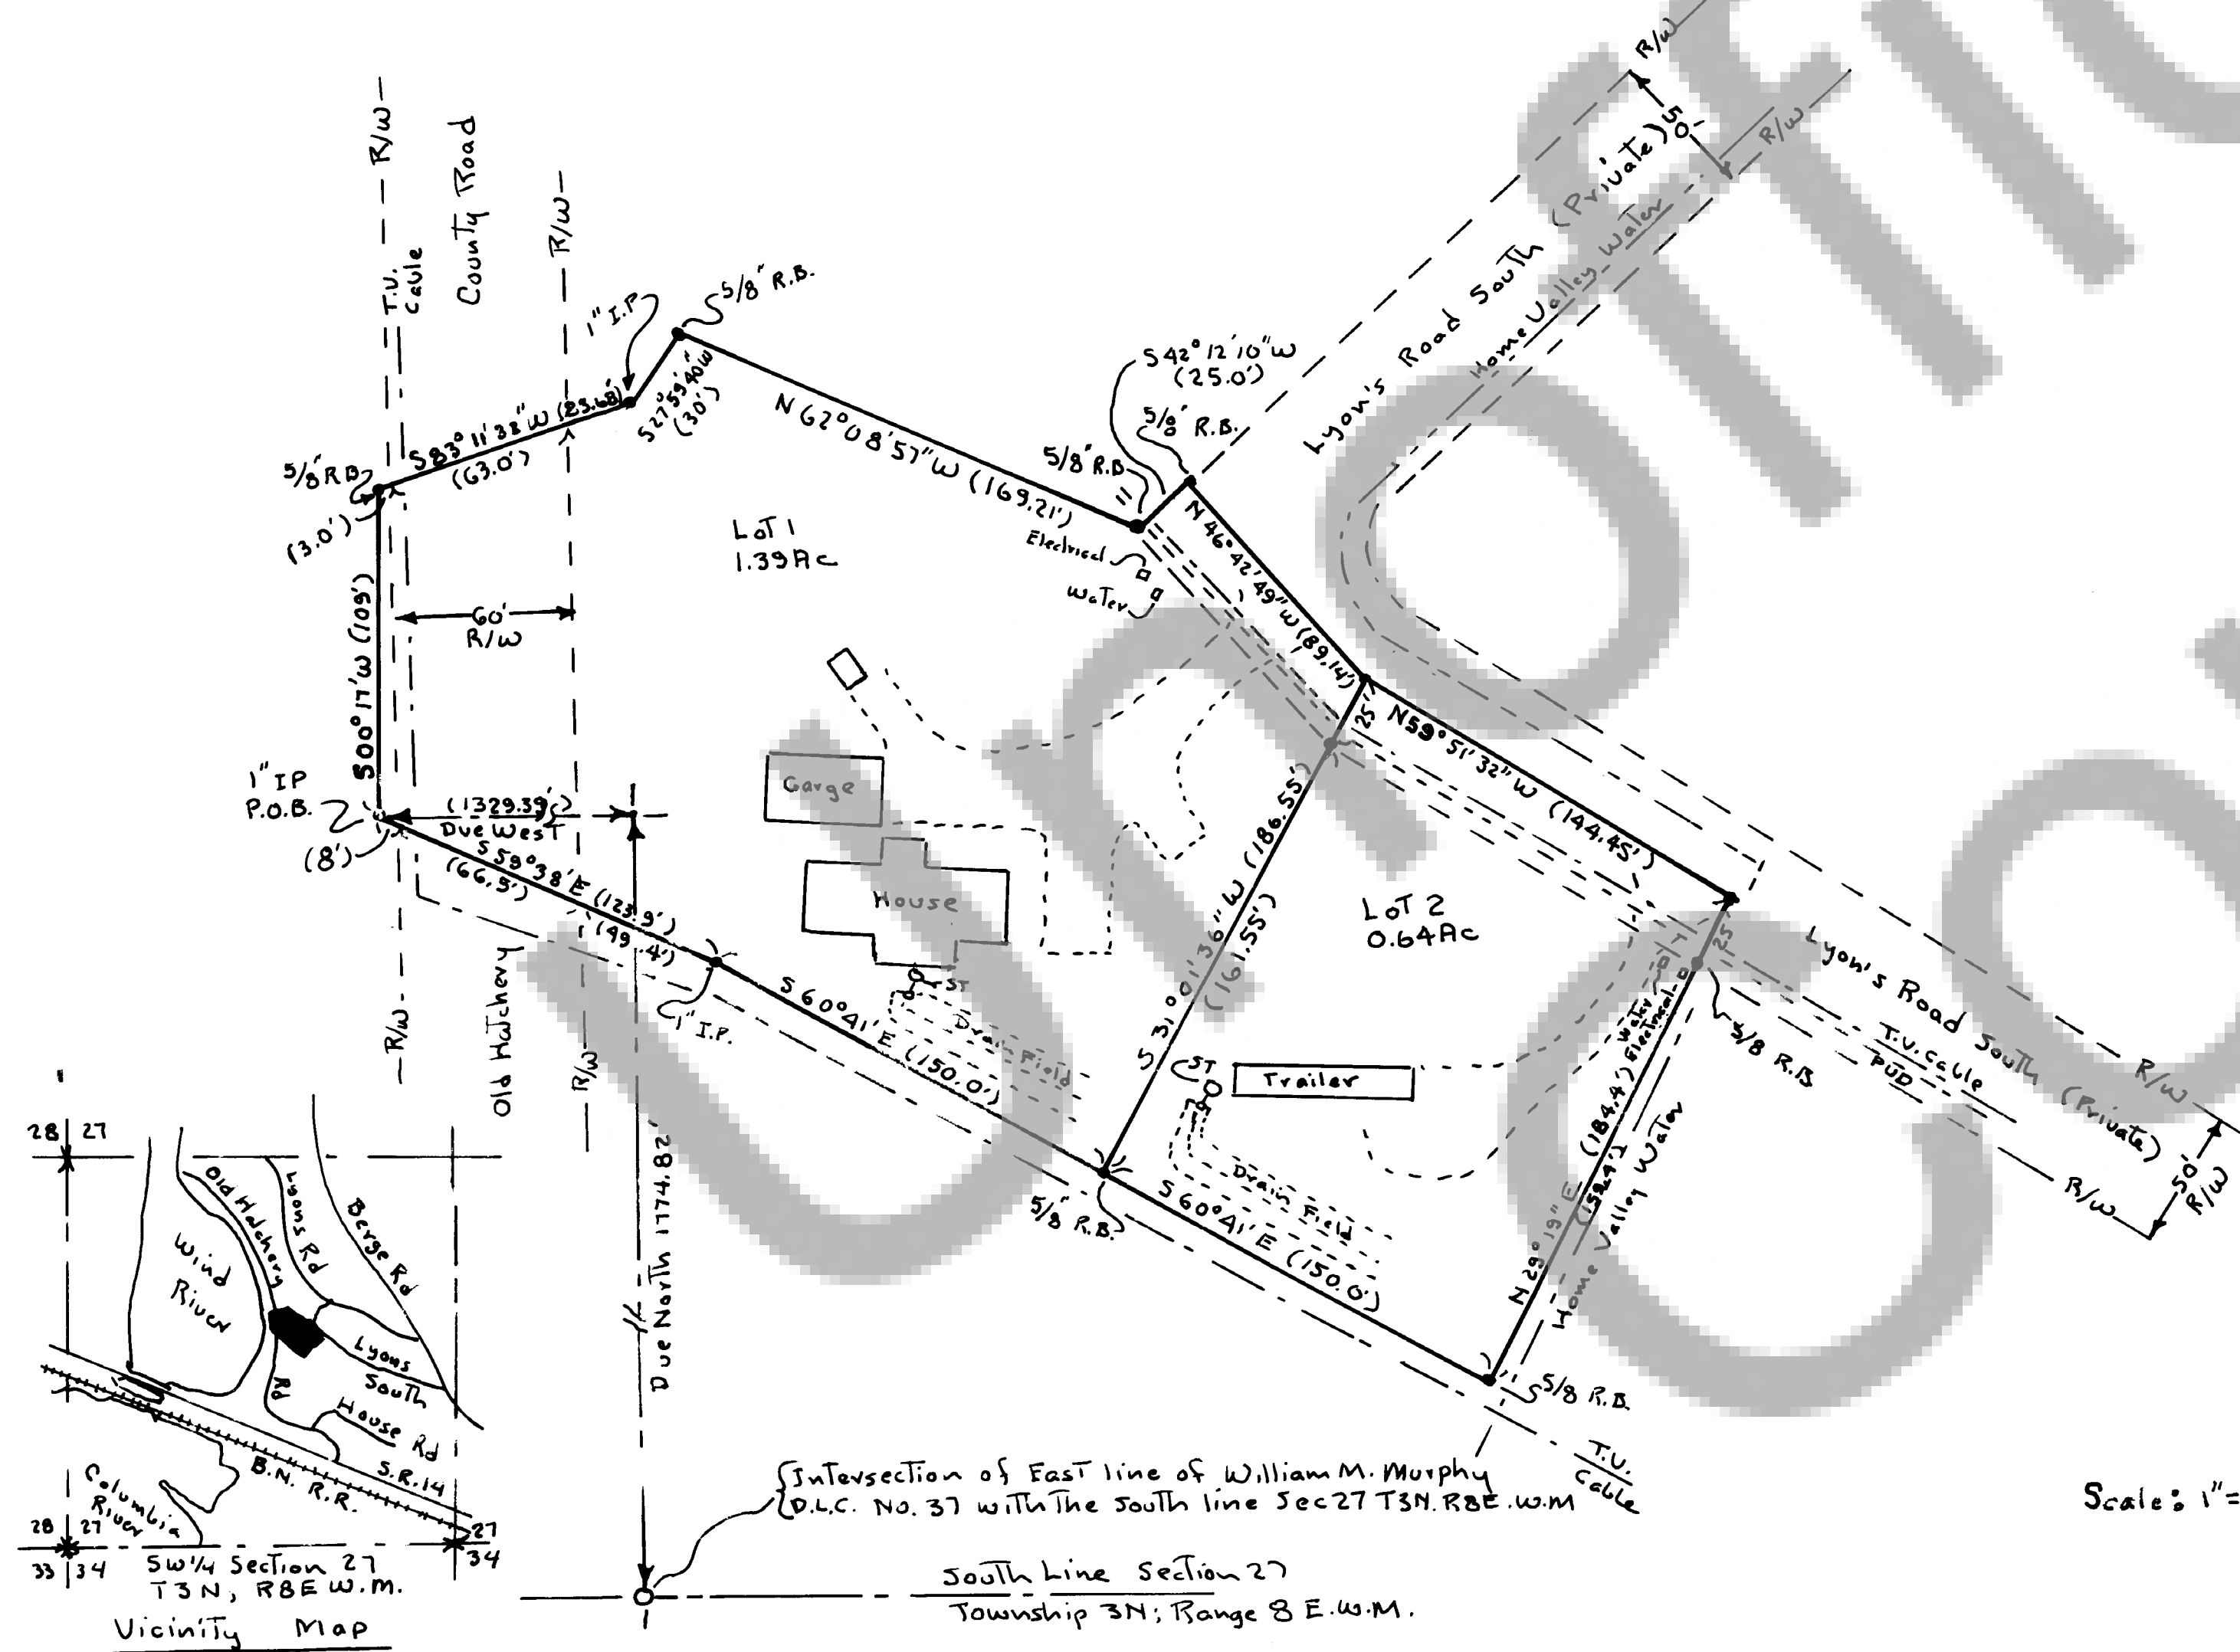

Scale: 1" = 50'

Dedication

Know all men by these presents the undersigned owners of the land hereby platted declare this Plat and Dedicate to the Public forever all County Roads as shown and waive all claims for damages against any Governmental Authority arising from the construction and maintenance of said roads in witness whereof we have hereunto set our hands and seal this _____ day of _____ 1983.

James A. Paeth
James A. Paeth

Betty A. Paeth
Betty A. Paeth

Acknowledgement

State of Washington, ss.
County of Skamania)

This is to certify that on the 28 day of April 1983 before the undersigned Notary Public for the State of Washington duly commissioned and sworn personally appeared James and Betty Paeth to me known to be the individuals described in and who executed the foregoing instrument and acknowledge to me that voluntary act for the use and purpose set forth herein.

Barbara Smith
Notary Public in and for the State of Washington Residing at Stevenson, Wn.

Surveyor's Certificate

I William J. Paeth registered as a professional Land Surveyor by the State of Washington certify that this Plat is based on an actual survey of the land described herein, conducted by me or under my supervision during the year of 1982, that the distances, courses and angles are shown thereon correctly, and that monuments have been set and lot corners staked on the ground as depicted on the plat.

Treasurer's Certificate

I Wilma J. Cornwall Treasurer of Skamania County, Washington, do hereby certify that all taxes and any delinquent assessments on above Platted Property are fully paid including 1983.

Wilma J. Cornwall
Skamania County Treasurer

Approved

County Engineer Approved for survey data, Roads, Road names, Easements and sewage and drainage systems.

Phil P. Sullivan
County Engineer Skamania County

Approved by the Board of County Commissioners Skamania County Washington This _____ day of _____ 1983.

Phil P. Sullivan
Chairman Board of Commissioners Skamania County, Washington

95794 Auditor's Certificate

Filed for Record The 16TH day of MAY 1983 at 11:00 A.M. in Book B of Plats at Page 53 at the request of ROBERT P. LEE, P.M. DEPT.

Wm. Olson by A. Davis, Dep.
Skamania County Auditor